


FINAL SURVEY	DATE
SURVEYED	BY
PLOTTED	
NOTE BOOK	
AREAS CHECKED	
NO.	

ORIGINAL SURVEY	DATE
SURVEYED	BY
PLOTTED	
NOTE BOOK	
AREAS CHECKED	
NO.	

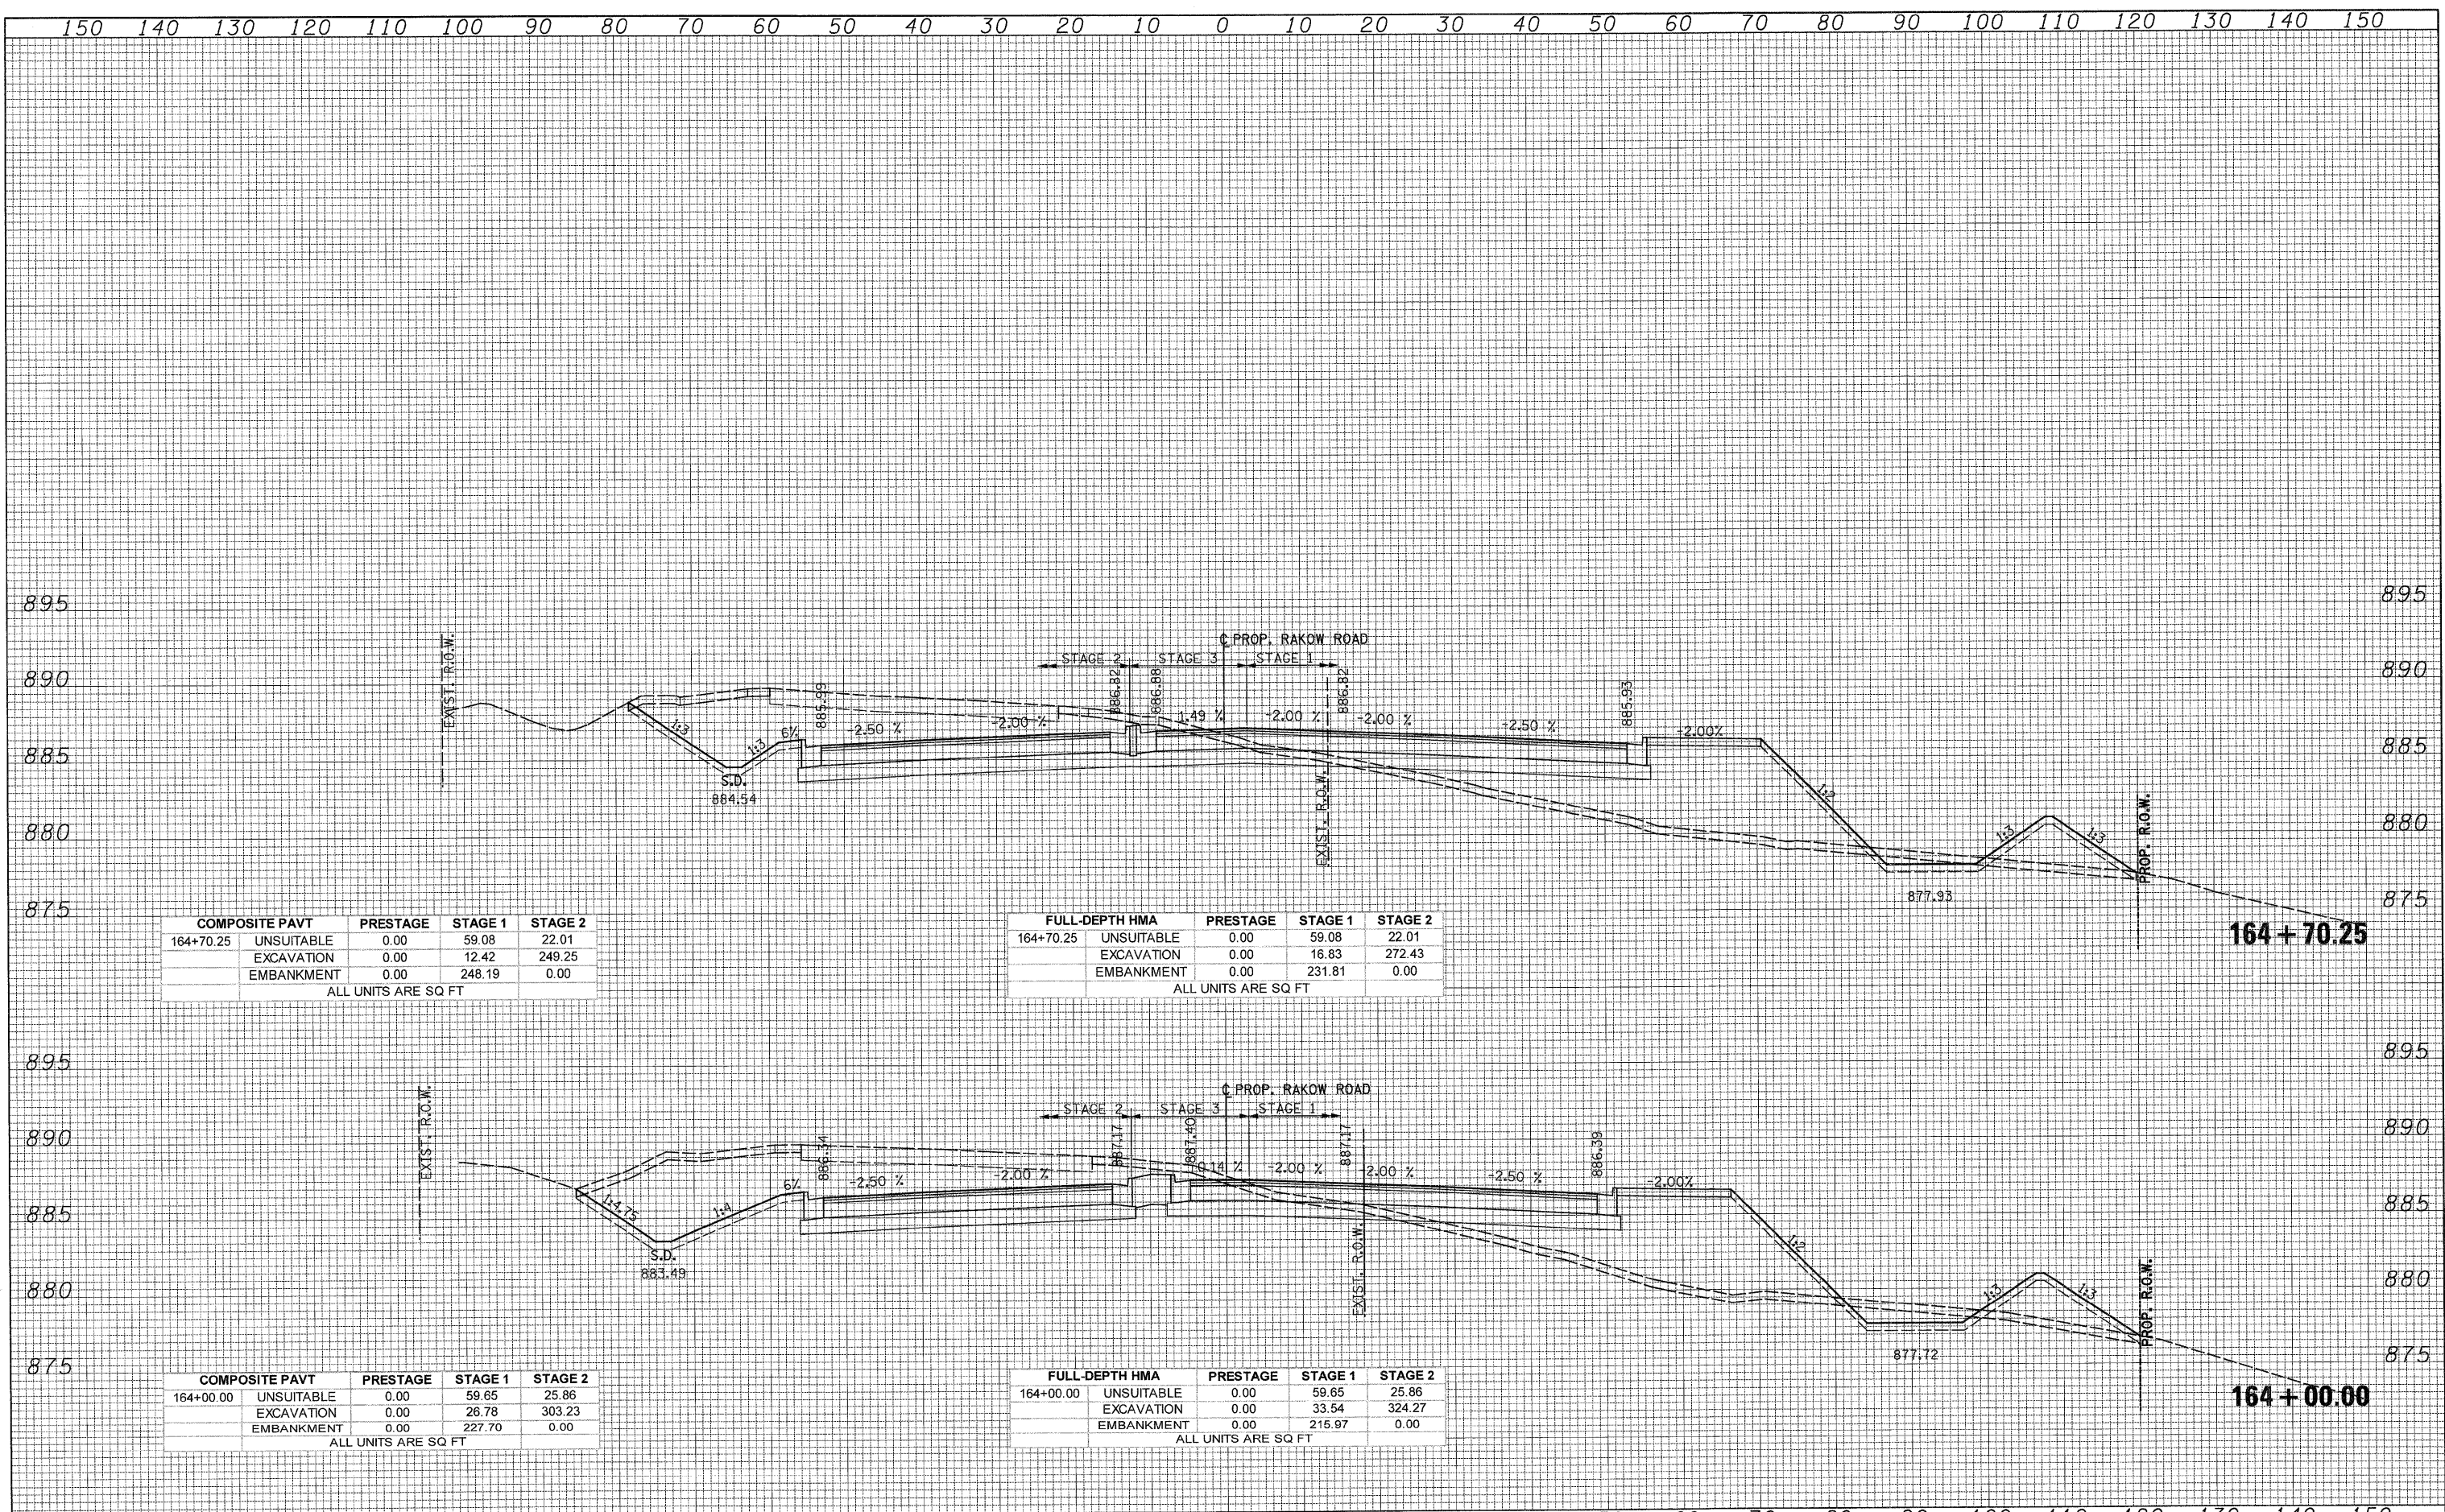

COMPOSITE PAVT	PRESTAGE	STAGE 1	STAGE 2
164+70.25 UNSUITABLE	0.00	59.08	22.01
EXCAVATION	0.00	12.42	249.25
EMBANKMENT	0.00	248.19	0.00

ALL UNITS ARE SQ FT

FULL-DEPTH HMA	PRESTAGE	STAGE 1	STAGE 2
164+70.25 UNSUITABLE	0.00	59.08	22.01
EXCAVATION	0.00	16.83	272.43
EMBANKMENT	0.00	231.81	0.00

ALL UNITS ARE SQ FT

COMPOSITE PAVT	PRESTAGE	STAGE 1	STAGE 2
164+00.00 UNSUITABLE	0.00	59.65	25.86
EXCAVATION	0.00	26.78	303.23
EMBANKMENT	0.00	227.70	0.00

ALL UNITS ARE SQ FT

FULL-DEPTH HMA	PRESTAGE	STAGE 1	STAGE 2
164+00.00 UNSUITABLE	0.00	59.65	25.86
EXCAVATION	0.00	33.54	324.27
EMBANKMENT	0.00	215.97	0.00

ALL UNITS ARE SQ FT

150 140 130 120 110 100 90 80 70 60 50 40 30 20 10 0 10 20 30 40 50 60 70 80 90 100 110 120 130 140 150



USER NAME = Rdwy_Lisle
 PLOT CONFIG = PDF(Grey_Large).plt
 PLOT SCALE = 1:10
 PLOT DATE = 7/28/2010 8:57:39 PM

DESIGNED - CPK
 DRAWN - TCK
 CHECKED - JAH
 DATE - 8/2/2010



MCHENRY COUNTY
 DIVISION OF TRANSPORTATION

RAKOW ROAD
 CROSS SECTIONS
 SCALE: 1H:2V SHEET NO. STA. 164+00.00 TO STA. 164+70.25

F.A. RTE. 0336	SECTION 05-00308-00-WR	COUNTY MCHENRY	TOTAL SHEETS 606	SHEET NO. 474
CONTRACT NO. 63398				
ILLINOIS FED. AID PROJECT				

G:\MCDOT\28950_001\0-rwings\RDWY\shs\Xseo\XS.XS_01_Rakow.dgn