


150 140 130 120 110 100 90 80 70 60 50 40 30 20 10 0 10 20 30 40 50 60 70 80 90 100 110 120 130 140 150

DATE _____
 BY _____
 SURVEYED _____
 PLOTTED _____
 NOTE BOOK _____
 NO. _____
 AREAS CHECKED _____

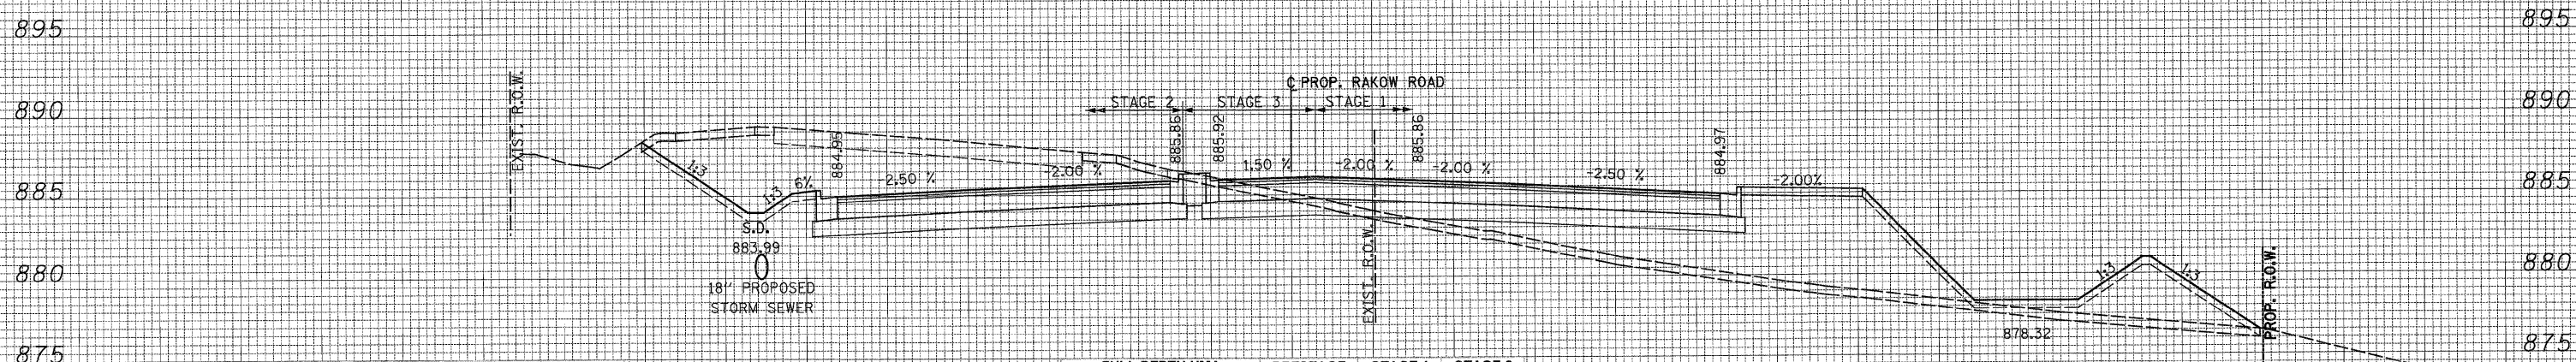

COMPOSITE PAVT	PRESTAGE	STAGE 1	STAGE 2
166+00.00 UNSUITABLE	0.00	58.99	23.11
EXCAVATION	0.00	0.10	259.01
EMBANKMENT	0.00	115.13	0.00


ALL UNITS ARE SQ FT

FULL-DEPTH HMA	PRESTAGE	STAGE 1	STAGE 2
166+00.00 UNSUITABLE	0.00	58.99	23.11
EXCAVATION	0.00	1.47	282.73
EMBANKMENT	0.00	263.52	0.00

ALL UNITS ARE SQ FT

166 + 00.00

DATE _____
 BY _____
 SURVEYED _____
 PLOTTED _____
 NOTE BOOK _____
 NO. _____
 AREAS CHECKED _____

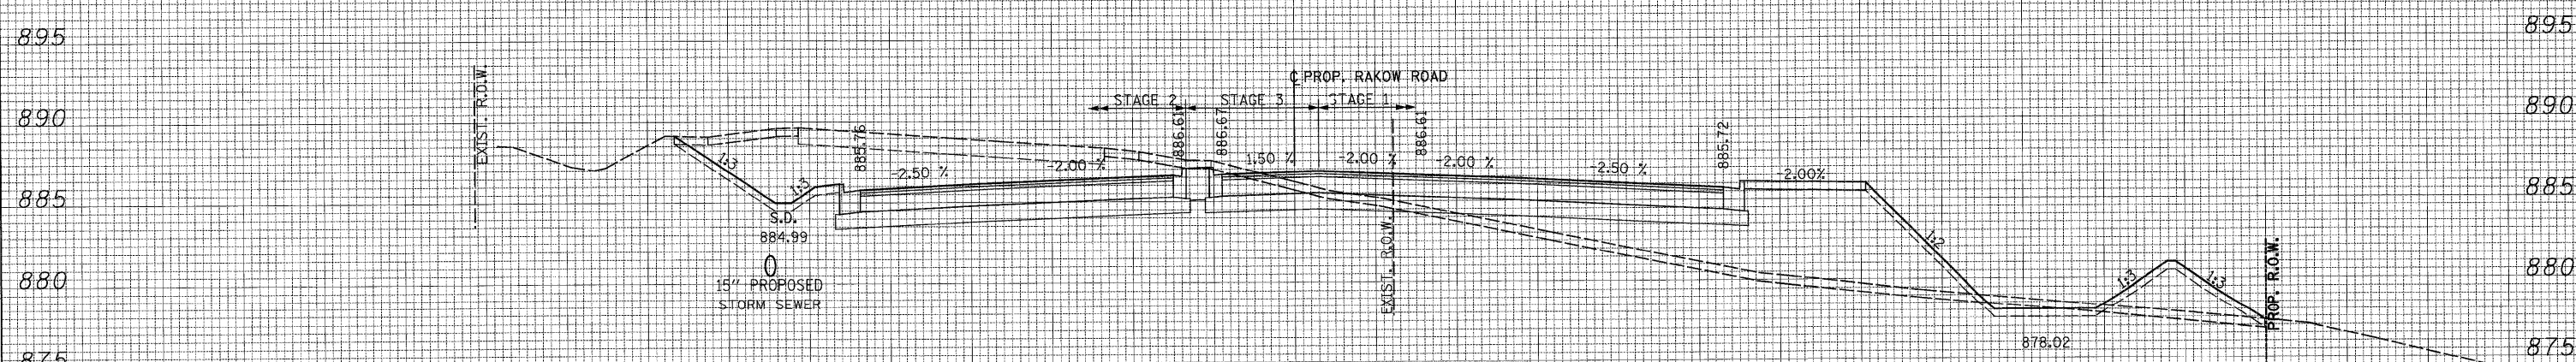

COMPOSITE PAVT	PRESTAGE	STAGE 1	STAGE 2
165+00.00 UNSUITABLE	0.00	72.73	7.70
EXCAVATION	0.00	9.32	232.92
EMBANKMENT	0.00	250.62	0.00

ALL UNITS ARE SQ FT

FULL-DEPTH HMA	PRESTAGE	STAGE 1	STAGE 2
165+00.00 UNSUITABLE	0.00	72.73	7.70
EXCAVATION	0.00	12.83	255.67
EMBANKMENT	0.00	233.32	0.00

ALL UNITS ARE SQ FT

165 + 00.00

150 140 130 120 110 100 90 80 70 60 50 40 30 20 10 0 10 20 30 40 50 60 70 80 90 100 110 120 130 140 150



USER NAME = Rdy.Lisle
 DESIGNED - CPK
 REVISIONS -
 DRAWN - TCK
 REVISIONS -
 CHECKED - JAH
 REVISIONS -
 DATE - 8/2/2010
 REVISIONS -



**MCHENRY COUNTY
 DIVISION OF TRANSPORTATION**

**RAKOW ROAD
 CROSS SECTIONS**

SCALE: 1H:2V SHEET NO. STA. 165+00.00 TO STA. 166+00.00

F.A. RTE.	SECTION	COUNTY	TOTAL SHEETS	SHEET NO.
0336	05-00308-00-WR	MCHENRY	606	475

CONTRACT NO. 63398
 ILLINOIS FED. AID PROJECT

G:\MCDOT\2010\01\0-awings\RDWY\shs\Xsec\XS.XS_01_Rakow.dgn