

150 140 130 120 110 100 90 80 70 60 50 40 30 20 10 0 10 20 30 40 50 60 70 80 90 100 110 120 130 140 150

DATE _____
 BY _____
 SURVEYED _____
 PLOTTED _____
 FINAL SURVEY NOTE BOOK NO. _____
 AREAS CHECKED _____

| COMPOSITE PAVT | PRESTAGE | STAGE 1 | STAGE 2 |
|----------------------|----------|---------|---------|
| 168+63.18 UNSUITABLE | 0.00 | 0.00 | 0.00 |
| EXCAVATION | 0.00 | 0.00 | 0.00 |
| EMBANKMENT | 0.00 | 0.00 | 0.00 |
| ALL UNITS ARE SQ FT | | | |

| FULL-DEPTH HMA | PRESTAGE | STAGE 1 | STAGE 2 |
|----------------------|----------|---------|---------|
| 168+63.18 UNSUITABLE | 0.00 | 0.00 | 0.00 |
| EXCAVATION | 0.00 | 0.00 | 0.00 |
| EMBANKMENT | 0.00 | 0.00 | 0.00 |
| ALL UNITS ARE SQ FT | | | |

168 + 63.18

| COMPOSITE PAVT | PRESTAGE | STAGE 1 | STAGE 2 |
|----------------------|----------|---------|---------|
| 167+93.43 UNSUITABLE | 0.00 | 62.44 | 20.87 |
| EXCAVATION | 0.00 | 57.39 | 325.13 |
| EMBANKMENT | 0.00 | 84.36 | 0.00 |
| ALL UNITS ARE SQ FT | | | |

| FULL-DEPTH HMA | PRESTAGE | STAGE 1 | STAGE 2 |
|----------------------|----------|---------|---------|
| 167+93.43 UNSUITABLE | 0.00 | 62.44 | 20.87 |
| EXCAVATION | 0.00 | 64.77 | 350.80 |
| EMBANKMENT | 0.00 | 73.84 | 0.00 |
| ALL UNITS ARE SQ FT | | | |


167 + 93.43

| COMPOSITE PAVT | PRESTAGE | STAGE 1 | STAGE 2 |
|----------------------|----------|---------|---------|
| 167+88.00 UNSUITABLE | 0.00 | 58.35 | 24.74 |
| EXCAVATION | 0.00 | 44.27 | 320.26 |
| EMBANKMENT | 0.00 | 90.21 | 0.00 |
| ALL UNITS ARE SQ FT | | | |

| FULL-DEPTH HMA | PRESTAGE | STAGE 1 | STAGE 2 |
|----------------------|----------|---------|---------|
| 167+88.00 UNSUITABLE | 0.00 | 58.35 | 24.74 |
| EXCAVATION | 0.00 | 50.94 | 345.80 |
| EMBANKMENT | 0.00 | 75.84 | 0.00 |
| ALL UNITS ARE SQ FT | | | |

167 + 88.00

DATE _____
 BY _____
 SURVEYED _____
 PLOTTED _____
 ORIGINAL SURVEY NOTE BOOK NO. _____
 AREAS CHECKED _____

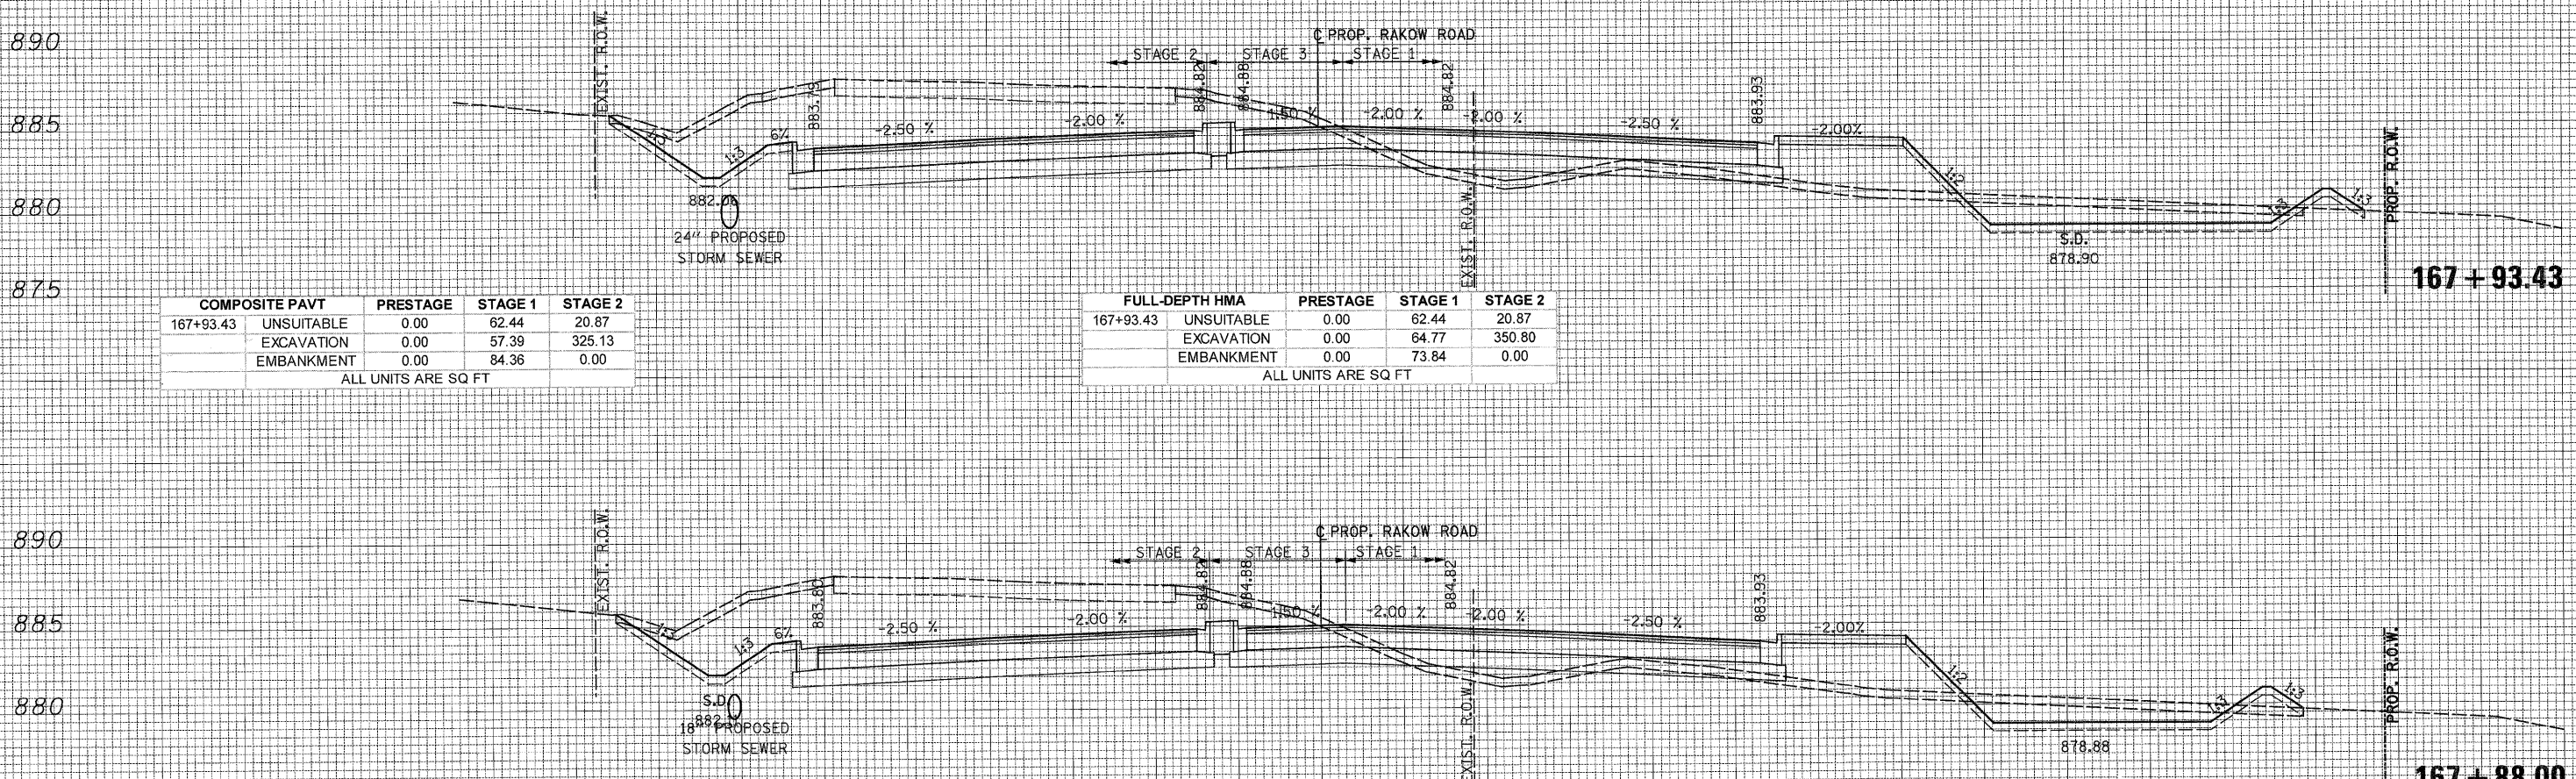

150 140 130 120 110 100 90 80 70 60 50 40 30 20 10 0 10 20 30 40 50 60 70 80 90 100 110 120 130 140 150



USER NAME = Rdwy_Lisle
 PLOT CONFIG = PDF(Grey_Large).plt
 PLOT SCALE = 1:10
 PLOT DATE = 7/28/2010 8:57:49 PM

DESIGNED - CPK
 DRAWN - TCK
 CHECKED - JAH
 DATE - 8/2/2010

REVISED -
 REVISED -
 REVISED -
 REVISED -



MCHENRY COUNTY
 DIVISION OF TRANSPORTATION

RAKOW ROAD
 CROSS SECTIONS
 SCALE: 1H:2V SHEET NO. STA. 167+88.00 TO STA. 168+63.18

| F.A. RTE. | SECTION | COUNTY | TOTAL SHEETS | SHEET NO. |
|---------------------------|----------------|---------|--------------------|-----------|
| 0336 | 05-00308-00-WR | MCHENRY | 606 | 476 |
| ILLINOIS FED. AID PROJECT | | | CONTRACT NO. 63398 | |

G:\MCDOT\20950_001\Drawings\RD\W\Y\h\ts\Xseo\X.XS.XS_01_Rakow.dgn