


150 140 130 120 110 100 90 80 70 60 50 40 30 20 10 0 10 20 30 40 50 60 70 80 90 100 110 120 130 140 150


DATE _____
 BY _____
 SURVEYED _____
 PLOTTED _____
 NOTE BOOK _____
 AREAS CHECKED _____
 NO. _____

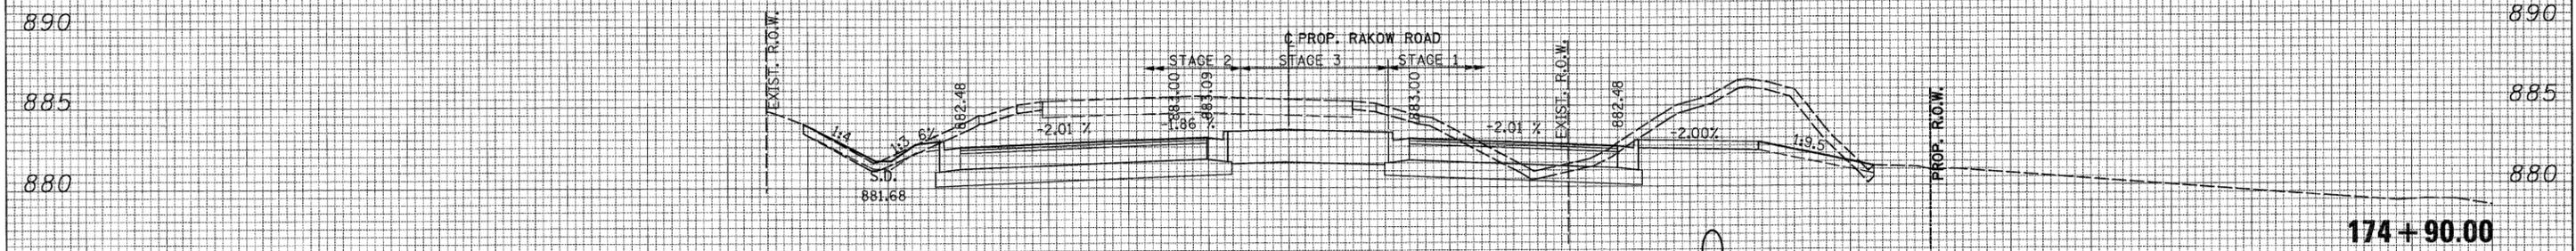

COMPOSITE PAVT	PRESTAGE	STAGE 1	STAGE 2
174+90.00 UNSUITABLE	0.00	35.63	18.53
EXCAVATION	0.00	110.89	187.22
EMBANKMENT	0.00	0.72	0.96
ALL UNITS ARE SQ FT			

FULL-DEPTH HMA	PRESTAGE	STAGE 1	STAGE 2
174+90.00 UNSUITABLE	0.00	35.63	18.53
EXCAVATION	0.00	119.46	201.58
EMBANKMENT	0.00	0.00	0.96
ALL UNITS ARE SQ FT			


DATE _____
 BY _____
 SURVEYED _____
 PLOTTED _____
 NOTE BOOK _____
 AREAS CHECKED _____
 NO. _____

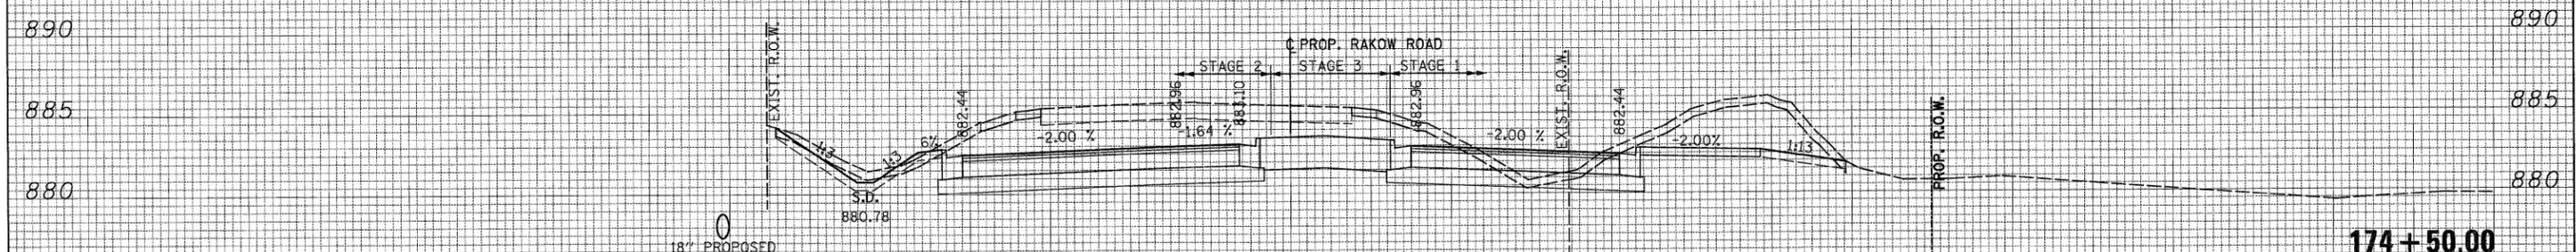

COMPOSITE PAVT	PRESTAGE	STAGE 1	STAGE 2
174+50.00 UNSUITABLE	0.00	34.73	20.43
EXCAVATION	0.00	98.24	198.13
EMBANKMENT	0.00	1.15	0.99
ALL UNITS ARE SQ FT			

FULL-DEPTH HMA	PRESTAGE	STAGE 1	STAGE 2
174+50.00 UNSUITABLE	0.00	34.73	20.43
EXCAVATION	0.00	109.36	214.24
EMBANKMENT	0.00	0.01	0.99
ALL UNITS ARE SQ FT			

DATE _____
 BY _____
 SURVEYED _____
 PLOTTED _____
 NOTE BOOK _____
 AREAS CHECKED _____
 NO. _____

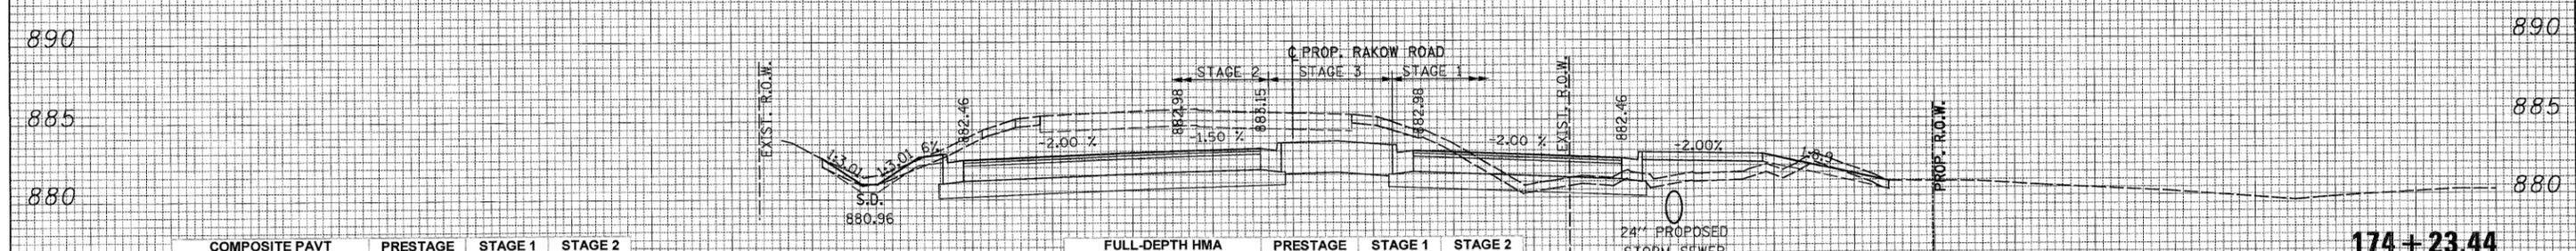

COMPOSITE PAVT	PRESTAGE	STAGE 1	STAGE 2
174+23.44 UNSUITABLE	0.00	26.29	17.14
EXCAVATION	0.00	29.87	192.32
EMBANKMENT	0.00	22.53	0.21
ALL UNITS ARE SQ FT			

FULL-DEPTH HMA	PRESTAGE	STAGE 1	STAGE 2
174+23.44 UNSUITABLE	0.00	33.65	17.14
EXCAVATION	0.00	40.76	209.32
EMBANKMENT	0.00	22.52	0.21
ALL UNITS ARE SQ FT			

150 140 130 120 110 100 90 80 70 60 50 40 30 20 10 0 10 20 30 40 50 60 70 80 90 100 110 120 130 140 150



USER NAME = Rchw.Lisle
 DESIGNED - CPK
 DRAWN - TCK
 CHECKED - JAH
 DATE - 8/2/2010
 PLOT CONFIG = PDFGrey_Large.plt
 PLOT SCALE = 1:100
 PLOT DATE = 7/28/2010 8:56:10 PM

REVISIONS
 REVISION NO. _____
 REVISION DESCRIPTION _____
 DATE _____



MCHENRY COUNTY
 DIVISION OF TRANSPORTATION

RAKOW ROAD
 CROSS SECTIONS

SCALE: 1H:2V SHEET NO. STA. 174+23.44 TO STA. 174+90.00

F.A. RTE.	SECTION	COUNTY	TOTAL SHEETS	SHEET NO.
0336	05-00308-00-WR	MCHENRY	606	480
CONTRACT NO. 63398				
ILLINOIS FED. AID PROJECT				

G:\MCDOT\2010\02\Drawings\RDWY\shs\Xsec\XS_01_Rakow.dgn