


150 140 130 120 110 100 90 80 70 60 50 40 30 20 10 0 10 20 30 40 50 60 70 80 90 100 110 120 130 140 150

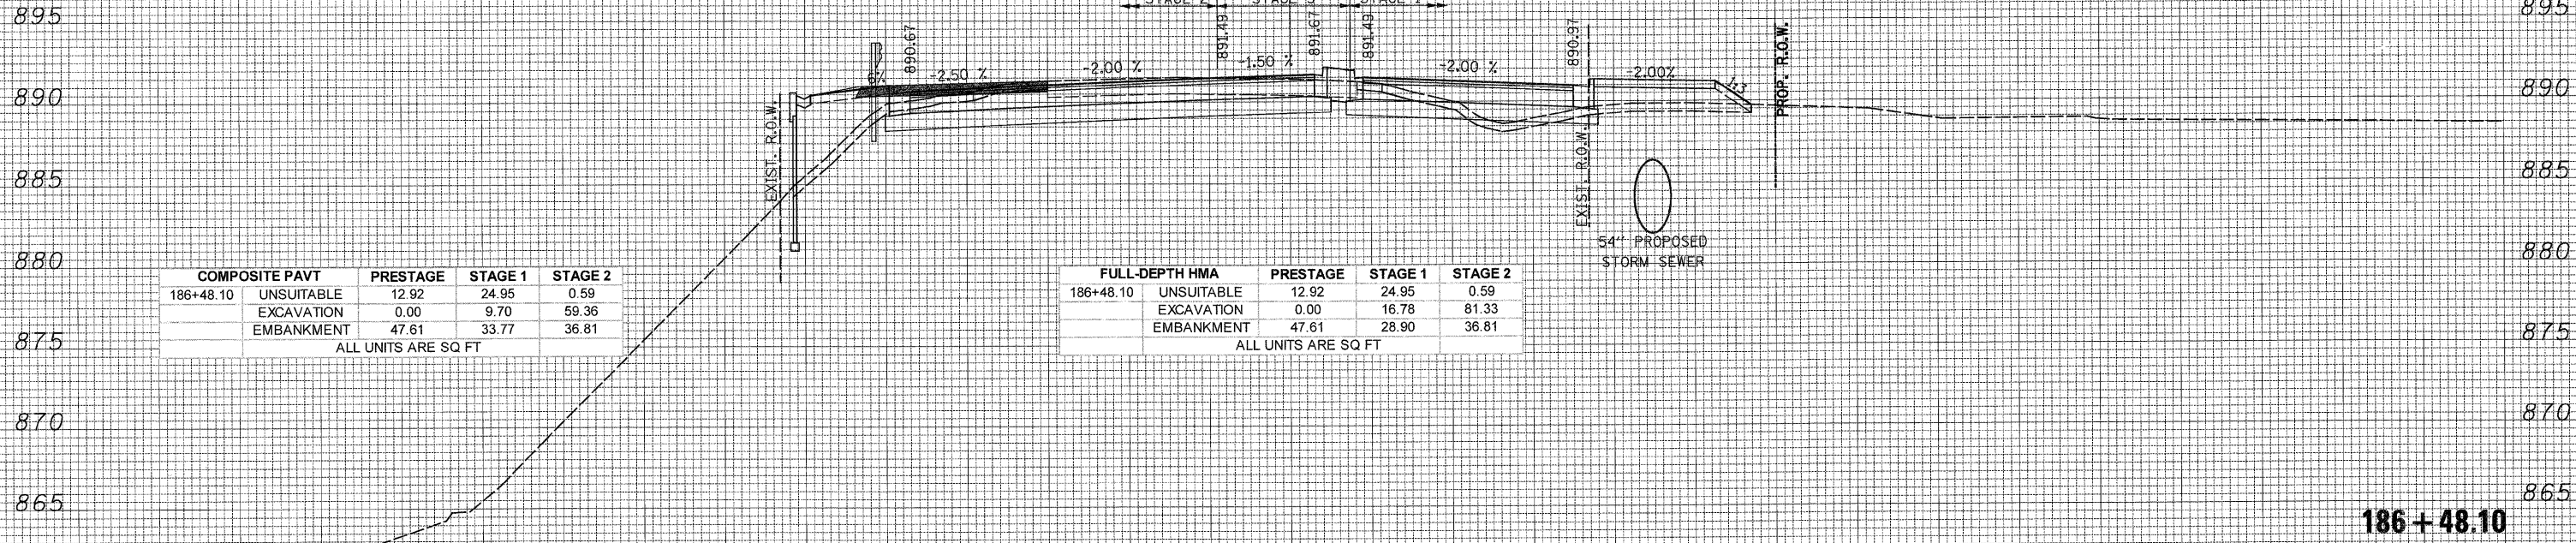


COMPOSITE PAVT		PRESTAGE	STAGE 1	STAGE 2
186+48.10	UNSUITABLE	12.92	24.95	0.59
	EXCAVATION	0.00	9.70	59.36
	EMBANKMENT	47.61	33.77	36.81

ALL UNITS ARE SQ FT

FULL-DEPTH HMA		PRESTAGE	STAGE 1	STAGE 2
186+48.10	UNSUITABLE	12.92	24.95	0.59
	EXCAVATION	0.00	16.78	81.33
	EMBANKMENT	47.61	28.90	36.81

ALL UNITS ARE SQ FT

186+48.10

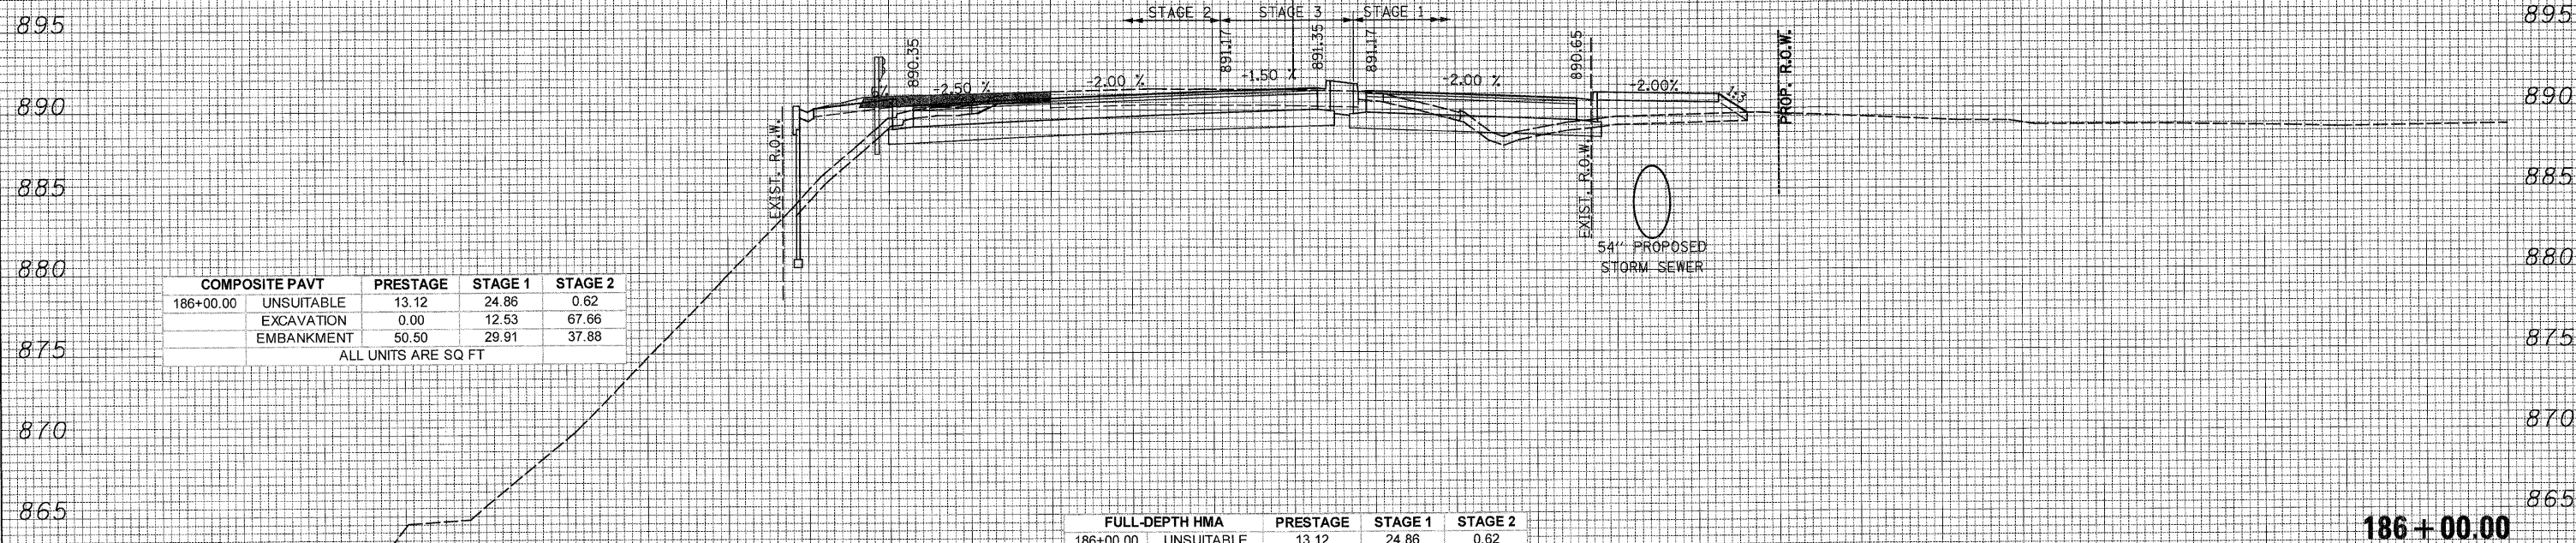

COMPOSITE PAVT		PRESTAGE	STAGE 1	STAGE 2
186+00.00	UNSUITABLE	13.12	24.86	0.62
	EXCAVATION	0.00	12.53	67.66
	EMBANKMENT	50.50	29.91	37.88

ALL UNITS ARE SQ FT

FULL-DEPTH HMA		PRESTAGE	STAGE 1	STAGE 2
186+00.00	UNSUITABLE	13.12	24.86	0.62
	EXCAVATION	0.00	20.51	89.62
	EMBANKMENT	50.50	25.90	37.88

ALL UNITS ARE SQ FT

186+00.00

150 140 130 120 110 100 90 80 70 60 50 40 30 20 10 0 10 20 30 40 50 60 70 80 90 100 110 120 130 140 150

DATE: _____
 BY: _____
 SURVEYED: _____
 PLOTTED: _____
 FINAL SURVEY: _____
 NOTE BOOK: _____
 NO. _____

DATE: _____
 BY: _____
 SURVEYED: _____
 PLOTTED: _____
 ORIGINAL SURVEY: _____
 NOTE BOOK: _____
 NO. _____



USER NAME = Rduy.Lisle
 PLOT CONFIG = PDF(Grey, Large).plt
 PLOT SCALE = 1:10
 PLOT DATE = 7/26/2010 8:58:37 PM

DESIGNED - CPK
 DRAWN - TCK
 CHECKED - JAH
 DATE - 8/2/2010

REVISED -
 REVISED -
 REVISED -
 REVISED -



MCHENRY COUNTY
 DIVISION OF TRANSPORTATION

SCALE: 1H:2V SHEET NO. STA. 186+00.00 TO STA. 186+48.10

RAKOW ROAD
 CROSS SECTIONS

F.A. RTE.	SECTION	COUNTY	TOTAL SHEETS	SHEET NO.
0336	05-00308-00-WR	MCHENRY	606	485
				CONTRACT NO. 63398
ILLINOIS FED. AID PROJECT				

G:\MCDOT\20956\021\Drawings\RDWY\shls\Xsoo\XS_01_Rakow.dgn