


150 140 130 120 110 100 90 80 70 60 50 40 30 20 10 0 10 20 30 40 50 60 70 80 90 100 110 120 130 140 150

FINAL SURVEY PLOTTING AREAS CHECKED  
 SURVEYED PLOTTING AREAS CHECKED  
 BY: \_\_\_\_\_ DATE: \_\_\_\_\_  
 ORIGINAL SURVEY PLOTTING AREAS CHECKED  
 SURVEYED PLOTTING AREAS CHECKED  
 BY: \_\_\_\_\_ DATE: \_\_\_\_\_

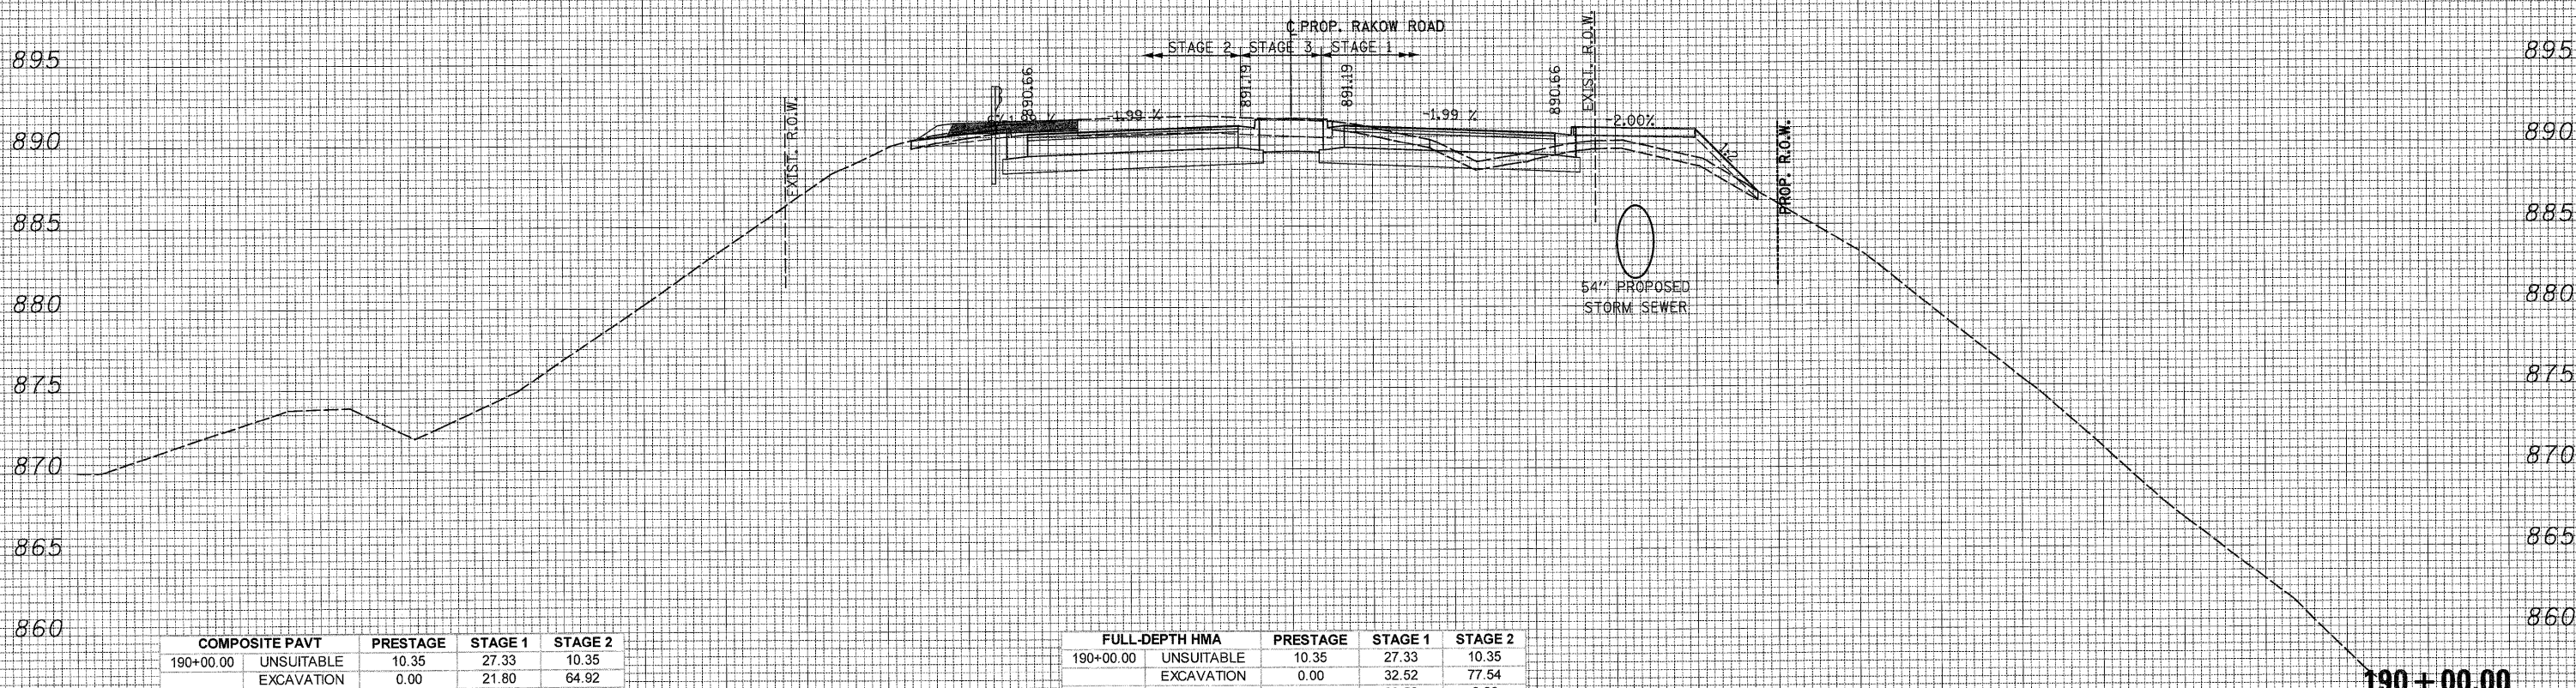

COMPOSITE PAVT	PRESTAGE	STAGE 1	STAGE 2
190+00.00 UNSUITABLE	10.35	27.33	10.35
EXCAVATION	0.00	21.80	64.92
EMBANKMENT	5.03	22.36	0.00

ALL UNITS ARE SQ FT

FULL-DEPTH HMA	PRESTAGE	STAGE 1	STAGE 2
190+00.00 UNSUITABLE	10.35	27.33	10.35
EXCAVATION	0.00	32.52	77.54
EMBANKMENT	5.03	22.52	0.00

ALL UNITS ARE SQ FT

150 140 130 120 110 100 90 80 70 60 50 40 30 20 10 0 10 20 30 40 50 60 70 80 90 100 110 120 130 140 150



USER NAME = Rdwy.Lisle  
 PLOT CONFIG = PDF(Grey, Large).plt  
 PLOT SCALE = 1:10  
 PLOT DATE = 7/28/2010 8:58:52 PM

DESIGNED - CPK  
 DRAWN - TCK  
 CHECKED - JAH  
 DATE - 8/2/2010

REVISED -  
 REVISED -  
 REVISED -  
 REVISED -



MCHENRY COUNTY  
 DIVISION OF TRANSPORTATION

RAKOW ROAD  
 CROSS SECTIONS

SCALE: 1H:2V SHEET NO. 190+00.00 190+00.00

F.A. RTE. 0336	SECTION 05-00308-00-WR	COUNTY MCHENRY	TOTAL SHEETS 606	SHEET NO. 489
CONTRACT NO. 63398				
ILLINOIS FED. AID PROJECT				

G:\MCDOT\20950\_001\Drawings\RDWY\site\Xeno\XS.XS\_01\_Rakow.dgn