


150 140 130 120 110 100 90 80 70 60 50 40 30 20 10 0 10 20 30 40 50 60 70 80 90 100 110 120 130 140 150

DATE	
BY	
FINAL SURVEY	
PLOTTED	
NOTE BOOK	
AREAS CHECKED	
NO.	

DATE	
BY	
ORIGINAL SURVEY	
PLOTTED	
NOTE BOOK	
AREAS CHECKED	
NO.	

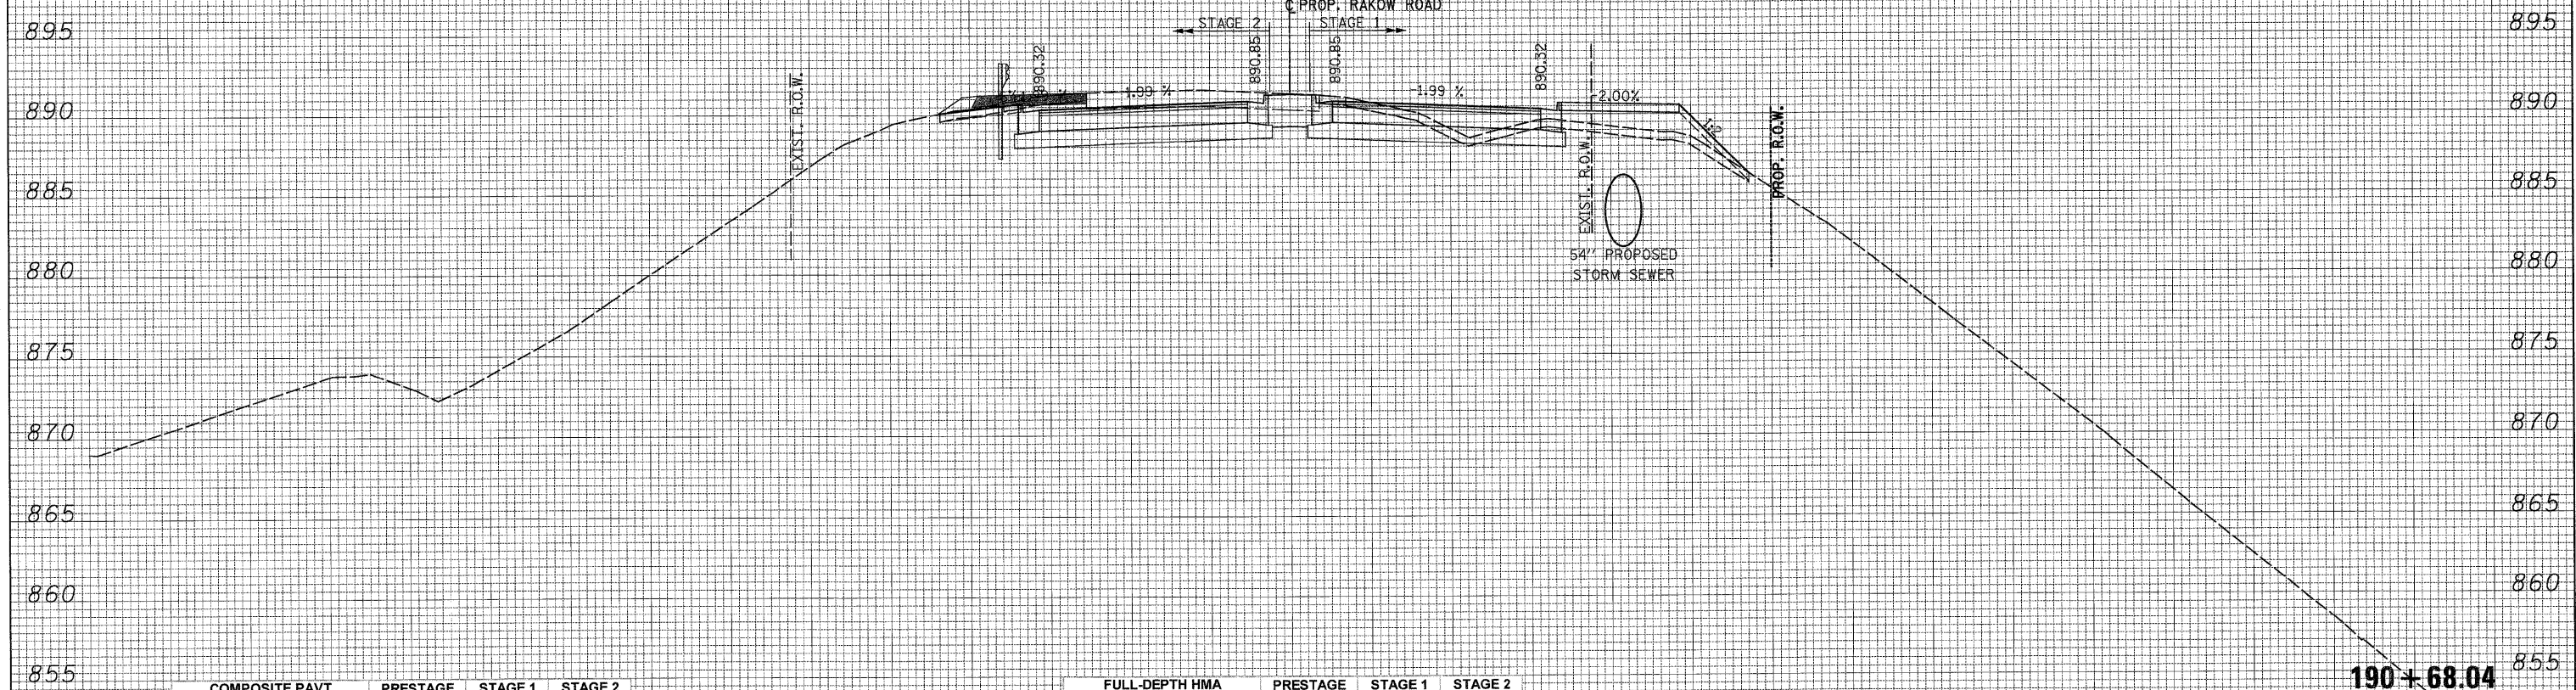

COMPOSITE PAVT	PRESTAGE	STAGE 1	STAGE 2
190+68.04 UNSUITABLE	9.25	28.08	9.25
EXCAVATION	0.00	25.18	65.87
EMBANKMENT	7.19	30.72	0.00
ALL UNITS ARE SQ FT			

FULL-DEPTH HMA	PRESTAGE	STAGE 1	STAGE 2
190+68.04 UNSUITABLE	9.25	28.08	9.25
EXCAVATION	0.00	35.90	78.49
EMBANKMENT	7.19	29.30	0.00
ALL UNITS ARE SQ FT			

150 140 130 120 110 100 90 80 70 60 50 40 30 20 10 0 10 20 30 40 50 60 70 80 90 100 110 120 130 140 150



USER NAME = Rdky.Lisle
 DESIGNED - CPK
 DRAWN - TCK
 CHECKED - JAH
 DATE - 8/2/2010
 PLOT CONFIG = PDF(Grey, Large).plt
 PLOT SCALE = 1:10
 PLOT DATE = 7/28/2010 8:58:55 PM

REVISOR -
 REVISOR -
 REVISOR -
 REVISOR -



MCHENRY COUNTY
 DIVISION OF TRANSPORTATION

SCALE: 1H:2V
 SHEET NO.
 STA. 190+68.04 TO STA. 190+68.04

RAKOW ROAD
 CROSS SECTIONS

F.A. RTEL. 0336	SECTION 05-00308-00-WR	COUNTY MCHENRY	TOTAL SHEETS 606	SHEET NO. 490
CONTRACT NO. 63398			ILLINOIS FED. AID PROJECT	

D:\MCDOT\2010\Drawings\RDWY\shs\Xseo\XS.XS.01_Rakow.dgn