


150 140 130 120 110 100 90 80 70 60 50 40 30 20 10 0 10 20 30 40 50 60 70 80 90 100 110 120 130 140 150

FINAL SURVEY	SURVEYED	DATE
NOTE BOOK NO.	PLOTTED	BY
	AREAS CHECKED	

ORIGINAL SURVEY	SURVEYED	DATE
NOTE BOOK NO.	PLOTTED	BY
	AREAS CHECKED	

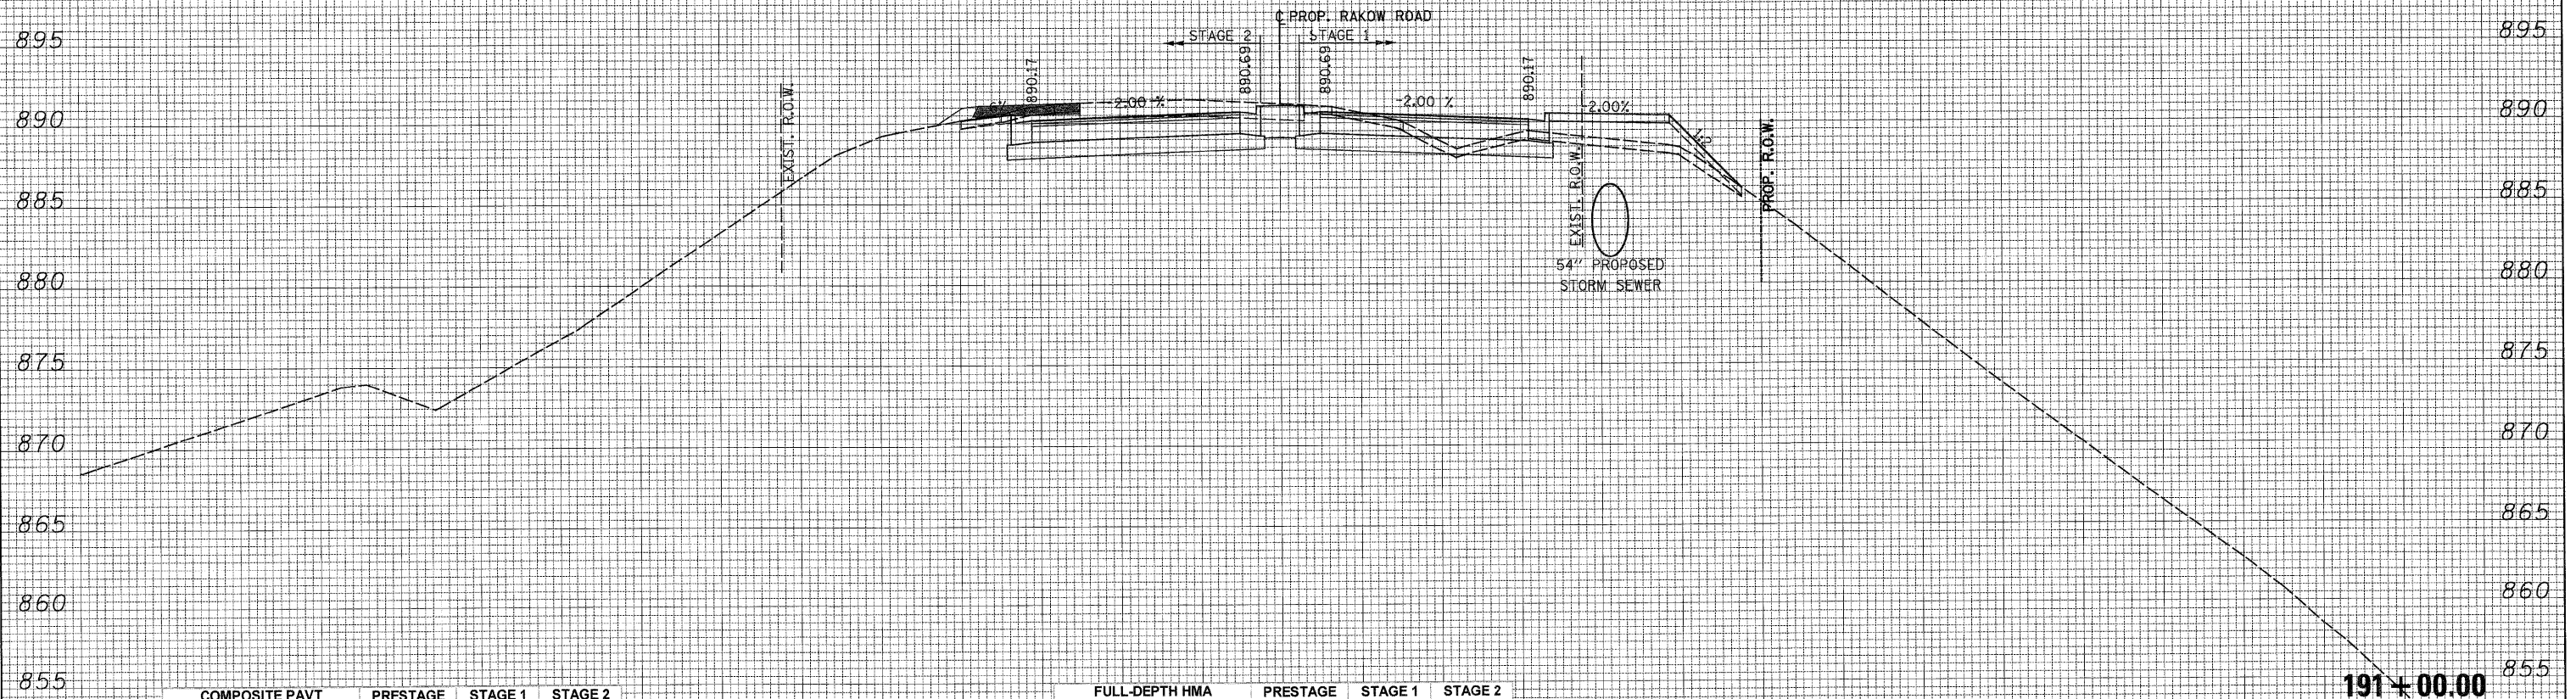

COMPOSITE PAVT	PRESTAGE	STAGE 1	STAGE 2
191+00.00 UNSUITABLE	7.52	28.71	7.52
EXCAVATION	0.00	25.24	66.97
EMBANKMENT	6.55	32.14	0.00

ALL UNITS ARE SQ FT

FULL-DEPTH HMA	PRESTAGE	STAGE 1	STAGE 2
191+00.00 UNSUITABLE	7.52	28.71	7.52
EXCAVATION	0.00	36.04	79.71
EMBANKMENT	6.55	30.76	0.00

ALL UNITS ARE SQ FT

150 140 130 120 110 100 90 80 70 60 50 40 30 20 10 0 10 20 30 40 50 60 70 80 90 100 110 120 130 140 150



USER NAME = Rdwj.Lisle
 PLOT CONFIG = PDF(Reg, Large).plt
 PLOT SCALE = 1:10
 PLOT DATE = 7/28/2010 9:58:58 PM

DESIGNED - CPK
 DRAWN - TCK
 CHECKED - JAH
 DATE - 8/2/2010

REVISED -
 REVISED -
 REVISED -
 REVISED -



MCHENRY COUNTY
 DIVISION OF TRANSPORTATION

RAKOW ROAD
 CROSS SECTIONS

SCALE: 1H:2V

SHEET NO.

STA. 191+00.00 TO STA. 191+00.00

F.A. R.I.E. 0336	SECTION 05-00308-00-WR	COUNTY MCHENRY	TOTAL SHEETS 606	SHEET NO. 491
			CONTRACT NO. 63398	
ILLINOIS FED. AID PROJECT				