


150 140 130 120 110 100 90 80 70 60 50 40 30 20 10 0 10 20 30 40 50 60 70 80 90 100 110 120 130 140 150

DATE _____
 BY _____
 SURVEYED _____
 PLOTTED _____
 TEMPLATE _____
 NOTE BOOK _____
 AREAS CHECKED _____
 NO. _____


DATE _____
 BY _____
 SURVEYED _____
 PLOTTED _____
 TEMPLATE _____
 NOTE BOOK _____
 AREAS CHECKED _____
 NO. _____

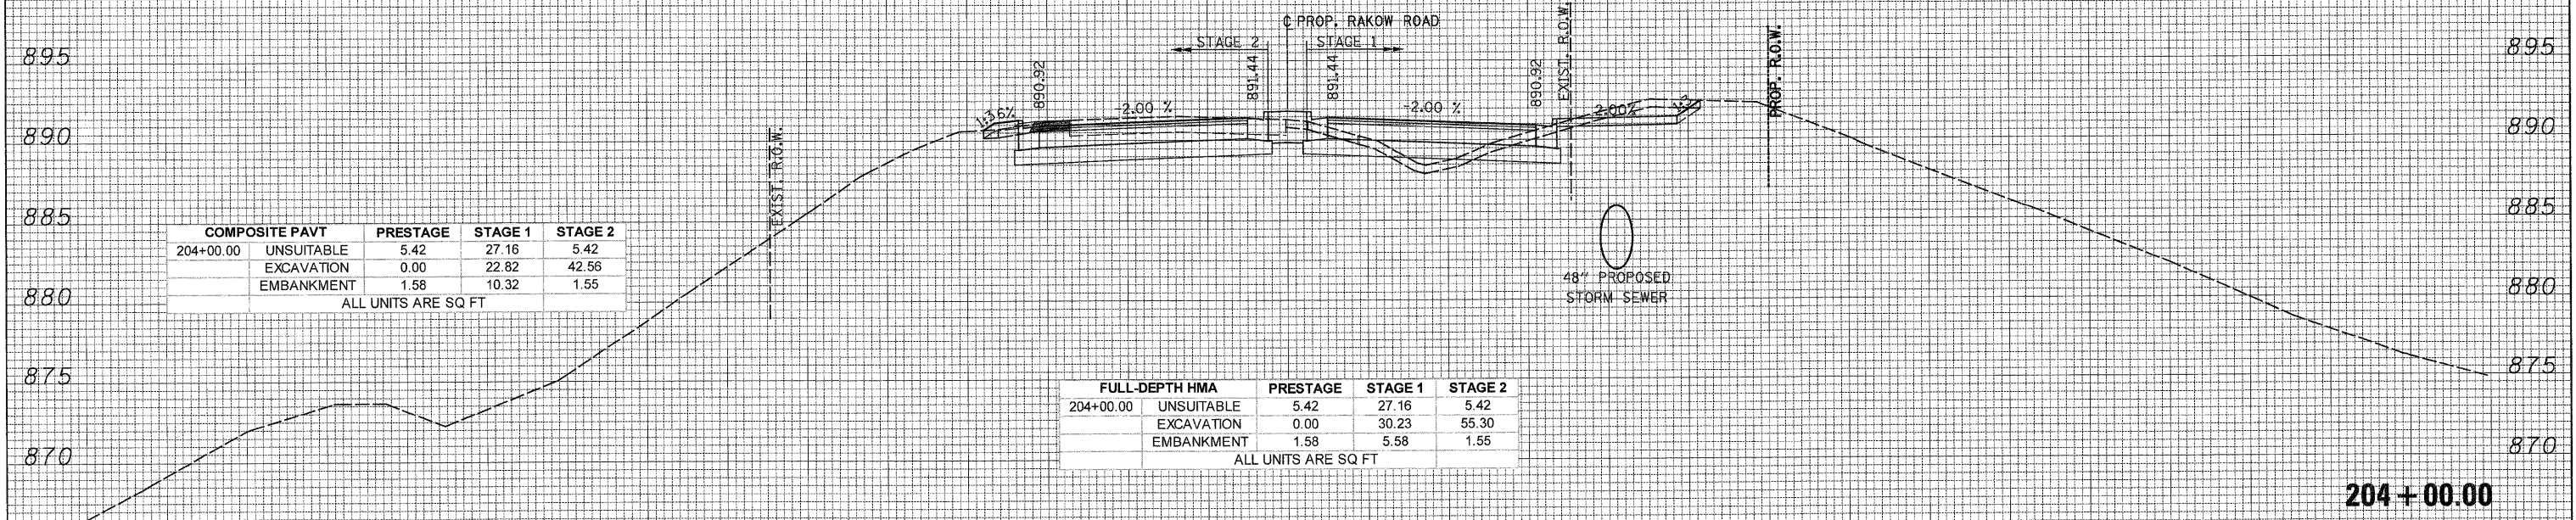

COMPOSITE PAVT		PRESTAGE	STAGE 1	STAGE 2
204+00.00	UNSUITABLE	5.42	27.16	5.42
	EXCAVATION	0.00	22.82	42.56
	EMBANKMENT	1.58	10.32	1.55
ALL UNITS ARE SQ FT				

FULL-DEPTH HMA		PRESTAGE	STAGE 1	STAGE 2
204+00.00	UNSUITABLE	5.42	27.16	5.42
	EXCAVATION	0.00	30.23	55.30
	EMBANKMENT	1.58	5.58	1.55
ALL UNITS ARE SQ FT				

204 + 00.00

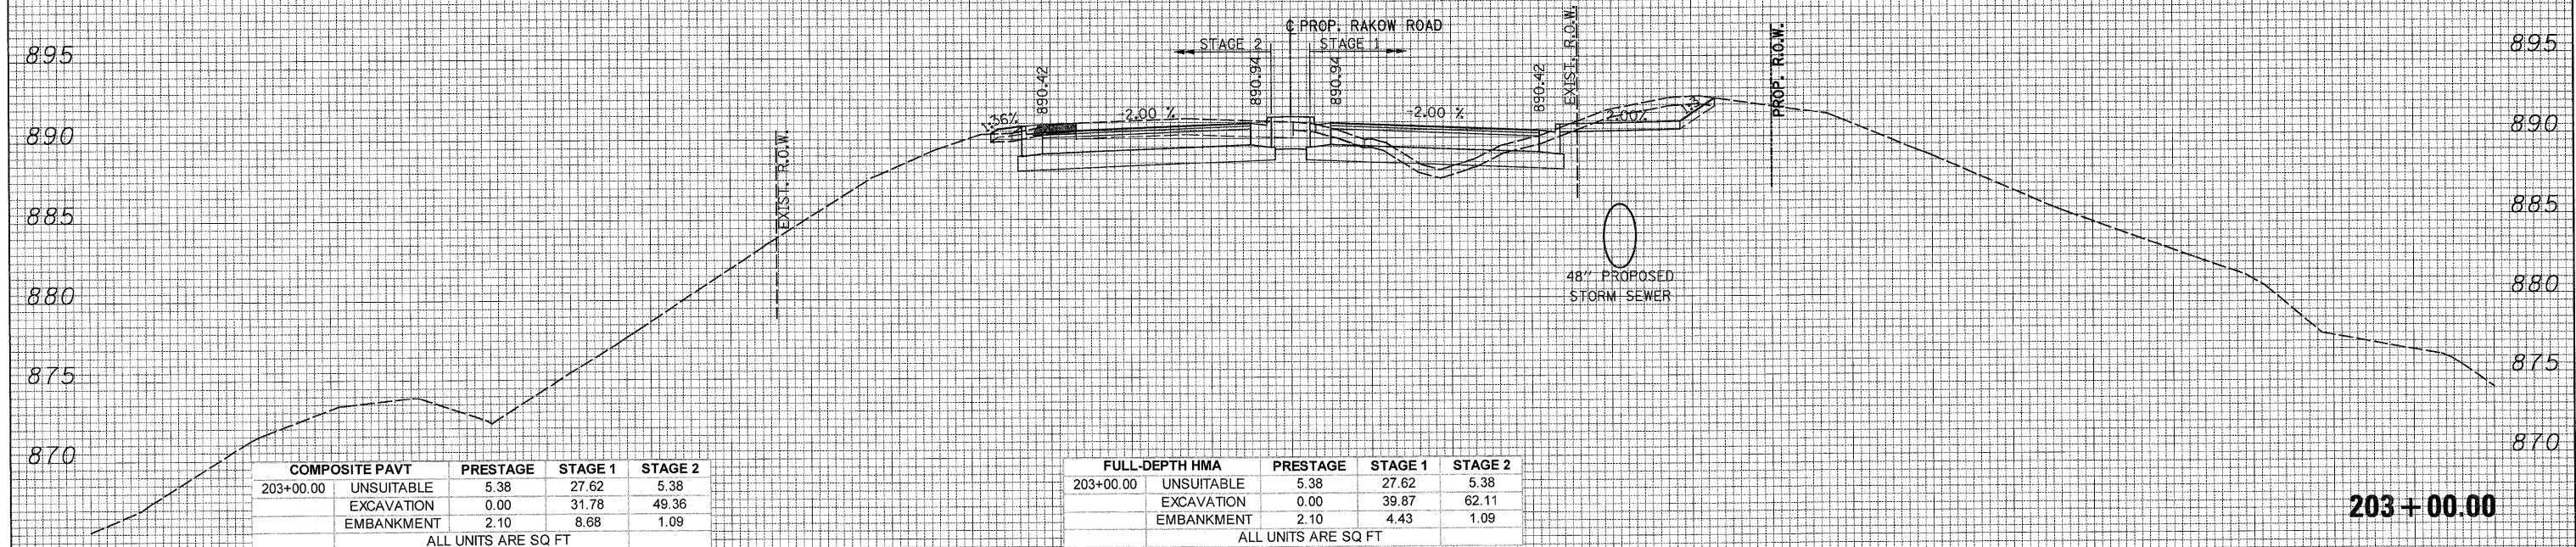

COMPOSITE PAVT		PRESTAGE	STAGE 1	STAGE 2
203+00.00	UNSUITABLE	5.38	27.62	5.38
	EXCAVATION	0.00	31.78	49.36
	EMBANKMENT	2.10	8.68	1.09
ALL UNITS ARE SQ FT				

FULL-DEPTH HMA		PRESTAGE	STAGE 1	STAGE 2
203+00.00	UNSUITABLE	5.38	27.62	5.38
	EXCAVATION	0.00	39.87	62.11
	EMBANKMENT	2.10	4.43	1.09
ALL UNITS ARE SQ FT				

203 + 00.00

150 140 130 120 110 100 90 80 70 60 50 40 30 20 10 0 10 20 30 40 50 60 70 80 90 100 110 120 130 140 150



USER NAME = Rdwy.Lisle
 DESIGNED - CPK
 DRAWN - TCK
 CHECKED - JAH
 DATE - 8/2/2010

REVISED -
 REVISED -
 REVISED -
 REVISED -



MCHENRY COUNTY
 DIVISION OF TRANSPORTATION

RAKOW ROAD
 CROSS SECTIONS

SCALE: 1H:2V SHEET NO. STA. 203+00.00 TO STA. 204+00.00

F.A. RTE.	SECTION	COUNTY	TOTAL SHEETS	SHEET NO.
0336	05-00308-00-WR	MCHENRY	606	499
			CONTRACT NO. 63398	
ILLINOIS FED. AID PROJECT				

G:\MCDOT\2010\Drawings\RDWY\shs\Xsec\XS.XS_01_Rakow.dgn