


150 140 130 120 110 100 90 80 70 60 50 40 30 20 10 0 10 20 30 40 50 60 70 80 90 100 110 120 130 140 150

DATE _____
 BY _____
 SURVEYED _____
 PLOTTED _____
 NOTE BOOK _____
 AREAS CHECKED _____
 NO. _____

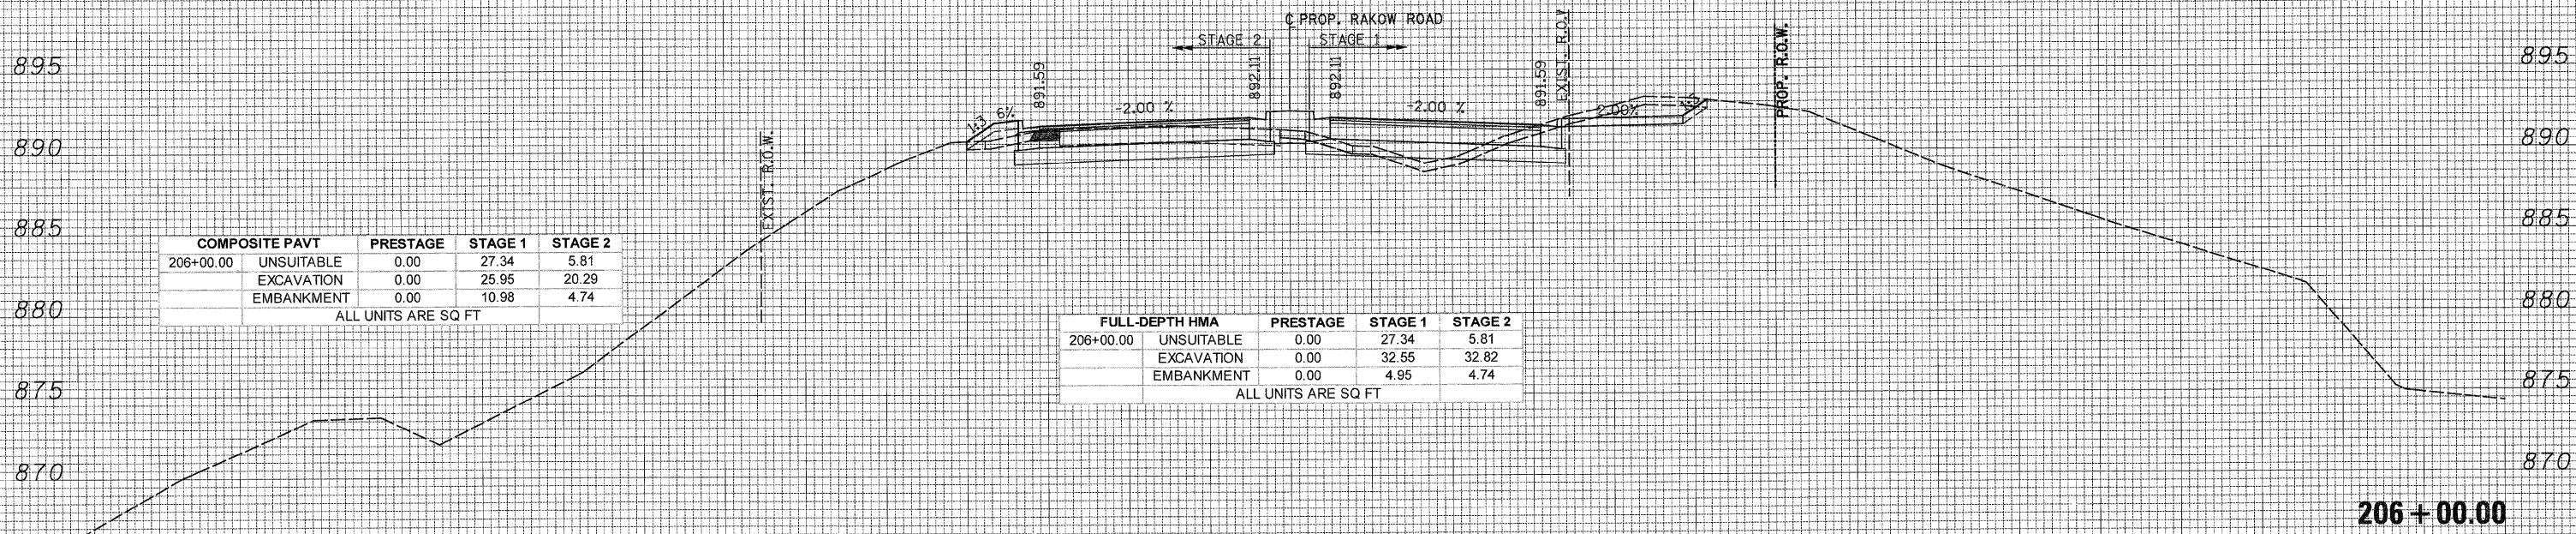

COMPOSITE PAVT	PRESTAGE	STAGE 1	STAGE 2
206+00.00 UNSUITABLE	0.00	27.34	5.81
EXCAVATION	0.00	25.95	20.29
EMBANKMENT	0.00	10.98	4.74


ALL UNITS ARE SQ FT

FULL-DEPTH HMA	PRESTAGE	STAGE 1	STAGE 2
206+00.00 UNSUITABLE	0.00	27.34	5.81
EXCAVATION	0.00	32.55	32.82
EMBANKMENT	0.00	4.95	4.74

ALL UNITS ARE SQ FT

206 + 00.00

DATE _____
 BY _____
 SURVEYED _____
 PLOTTED _____
 NOTE BOOK _____
 AREAS CHECKED _____
 NO. _____

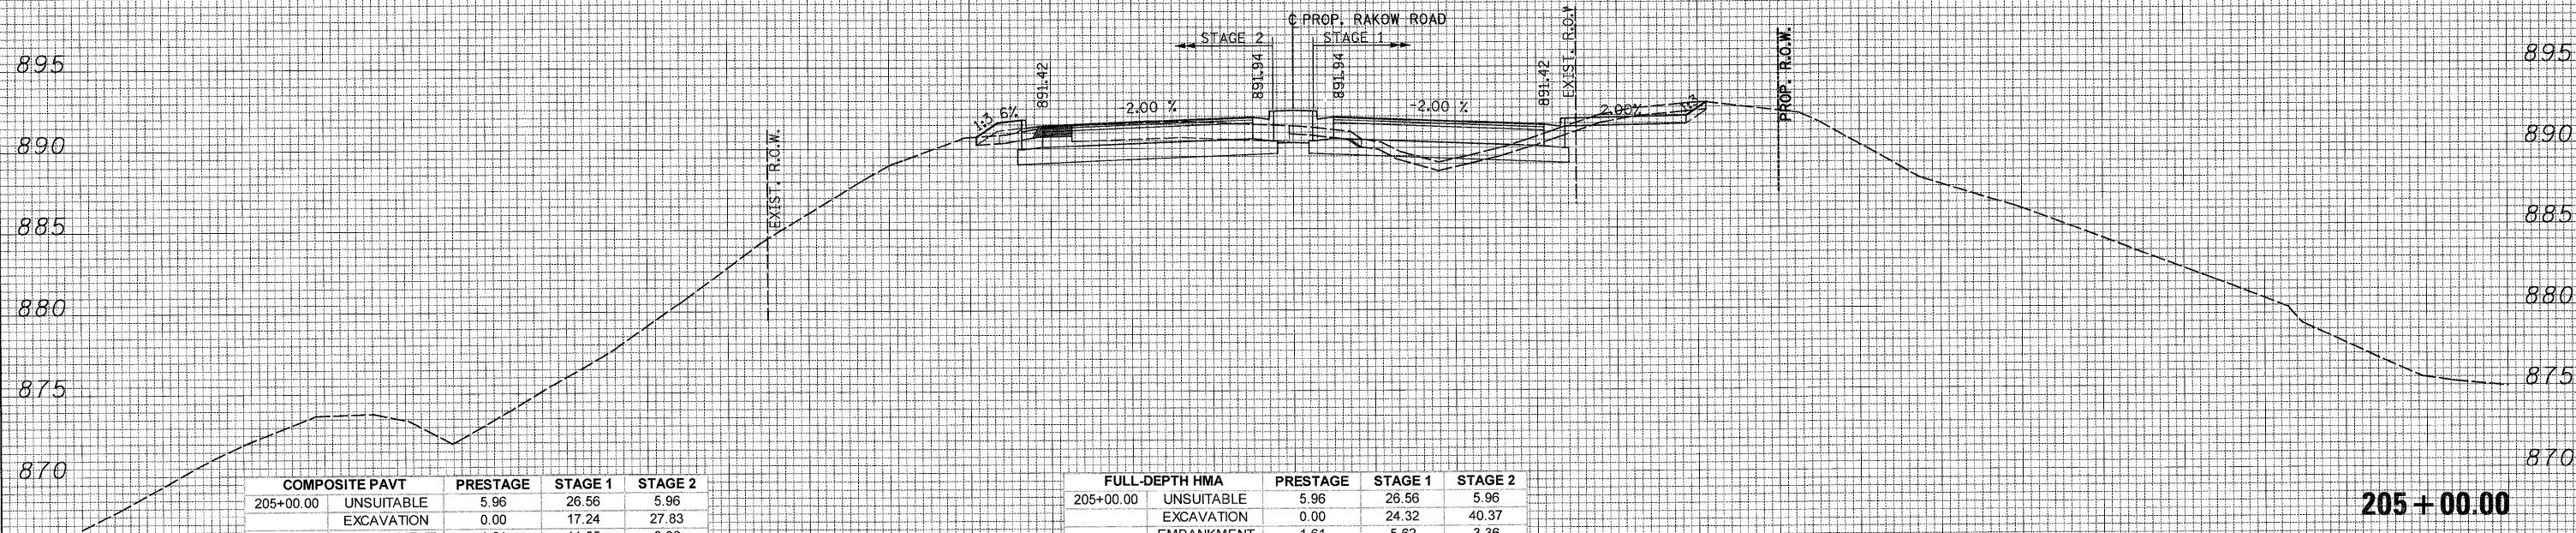

COMPOSITE PAVT	PRESTAGE	STAGE 1	STAGE 2
205+00.00 UNSUITABLE	5.96	26.56	5.96
EXCAVATION	0.00	17.24	27.83
EMBANKMENT	1.61	11.05	3.36

ALL UNITS ARE SQ FT

FULL-DEPTH HMA	PRESTAGE	STAGE 1	STAGE 2
205+00.00 UNSUITABLE	5.96	26.56	5.96
EXCAVATION	0.00	24.32	40.37
EMBANKMENT	1.61	5.62	3.36

ALL UNITS ARE SQ FT

205 + 00.00

150 140 130 120 110 100 90 80 70 60 50 40 30 20 10 0 10 20 30 40 50 60 70 80 90 100 110 120 130 140 150



USER NAME = Rduy.Lisle
 DESIGNED - CPK
 PLOT CONFIG = PDFGrey.Large.plt
 DRAWN - TCK
 PLOT SCALE = 1:10
 CHECKED - JAH
 PLOT DATE = 7/28/2010 8:59:33 PM
 DATE - 8/2/2010

REVISIONS
 REVISION NO. _____
 REVISION DESCRIPTION _____
 REVISION DATE _____



MCHENRY COUNTY
 DIVISION OF TRANSPORTATION

RAKOW ROAD
 CROSS SECTIONS

SCALE: 1H:2V

SHEET NO.

STA. 205+00.00 TO STA. 206+00.00

F.A. RTE.	SECTION	COUNTY	TOTAL SHEETS	SHEET NO.
0336	05-00308-00-WR	MCHENRY	606	500

CONTRACT NO. 63398
 ILLINOIS FED. AID PROJECT