

150 140 130 120 110 100 90 80 70 60 50 40 30 20 10 0 10 20 30 40 50 60 70 80 90 100 110 120 130 140 150

FINAL SURVEY PLOTTED BY DATE  
 SURVEYED BY DATE  
 PLOT DATE  
 NOTE BOOK NO.  
 AREAS CHECKED



ORIGINAL SURVEY PLOTTED BY DATE  
 SURVEYED BY DATE  
 PLOT DATE  
 NOTE BOOK NO.  
 AREAS CHECKED

COMPOSITE PAVT	PRESTAGE	STAGE 1	STAGE 2
214+00.00 UNSUITABLE	0.00	32.05	10.94
EXCAVATION	0.00	54.36	27.35
EMBANKMENT	1.14	19.09	7.59
ALL UNITS ARE SQ FT			

FULL-DEPTH HMA	PRESTAGE	STAGE 1	STAGE 2
214+00.00 UNSUITABLE	0.00	32.05	10.94
EXCAVATION	0.00	58.82	38.25
EMBANKMENT	1.14	12.75	7.59
ALL UNITS ARE SQ FT			

COMPOSITE PAVT	PRESTAGE	STAGE 1	STAGE 2
213+00.00 UNSUITABLE	0.00	32.42	7.63
EXCAVATION	0.00	68.63	46.21
EMBANKMENT	1.19	11.88	3.27
ALL UNITS ARE SQ FT			

FULL-DEPTH HMA	PRESTAGE	STAGE 1	STAGE 2
213+00.00 UNSUITABLE	0.00	32.42	7.63
EXCAVATION	0.00	42.70	59.24
EMBANKMENT	1.19	7.16	3.27
ALL UNITS ARE SQ FT			

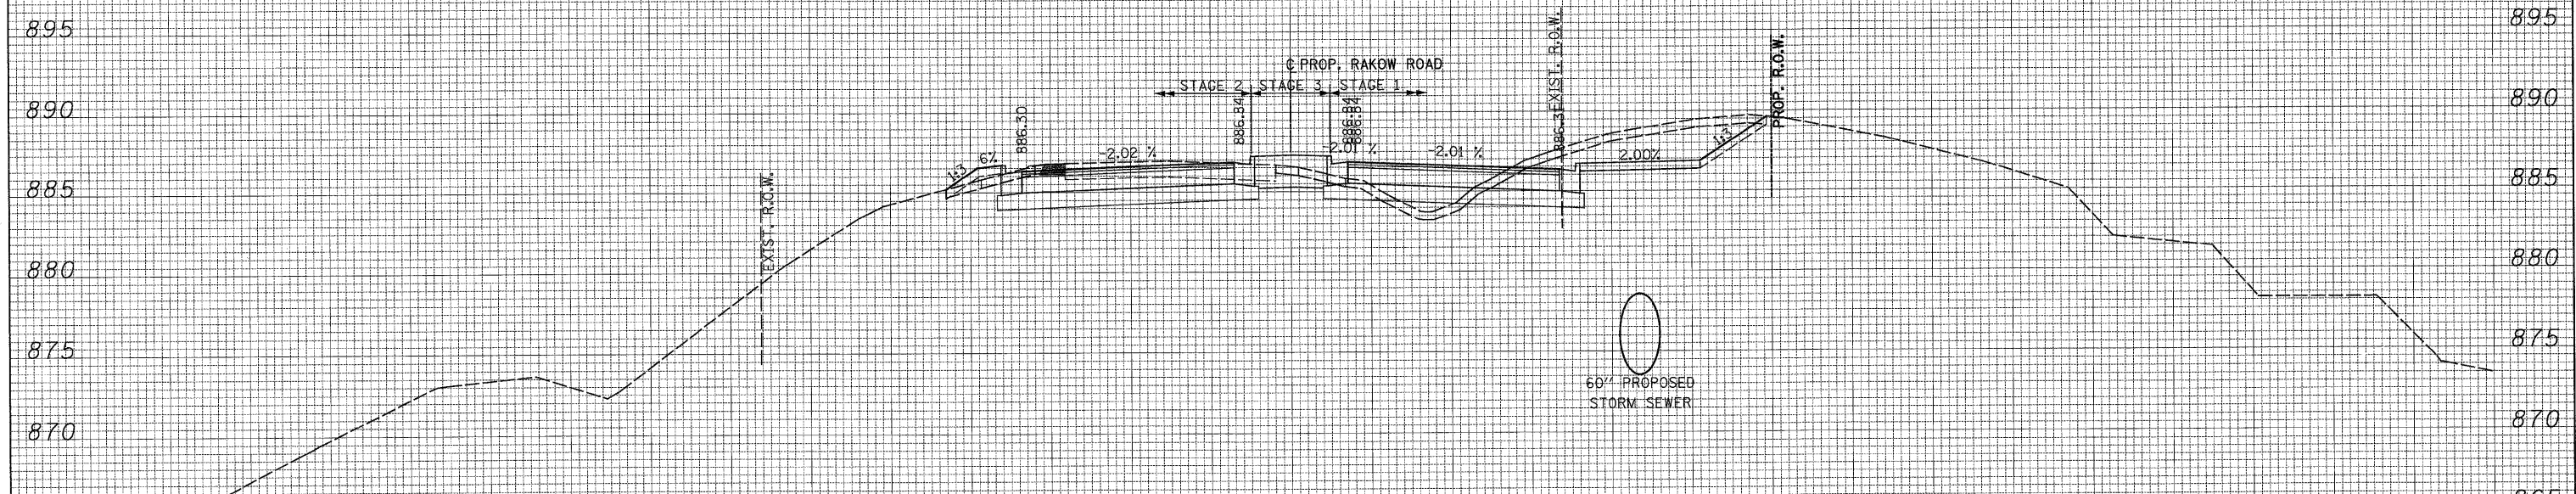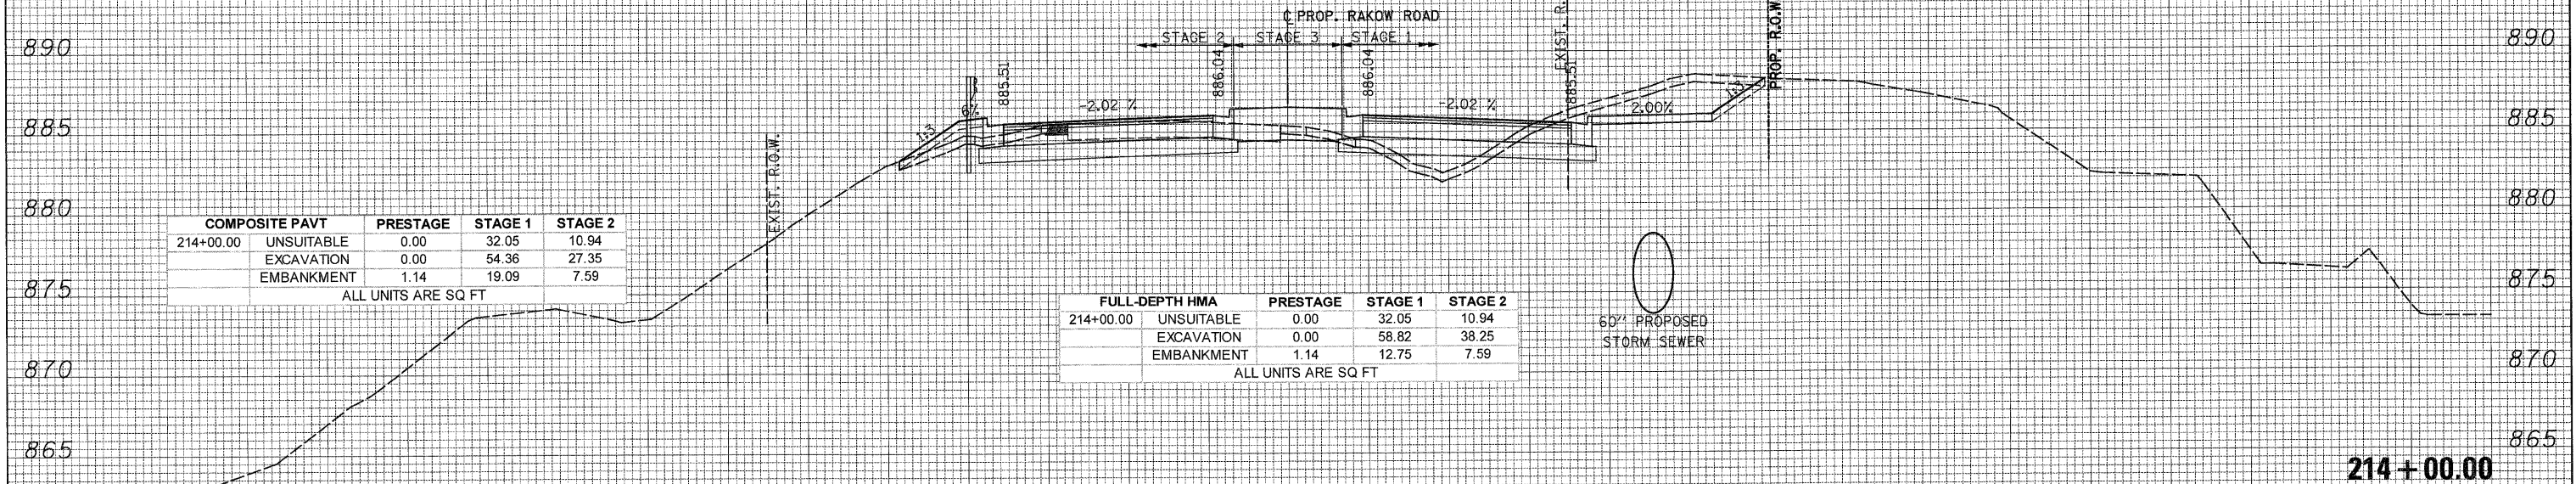

150 140 130 120 110 100 90 80 70 60 50 40 30 20 10 0 10 20 30 40 50 60 70 80 90 100 110 120 130 140 150



USER NAME = Rdwy\_Lisle  
 DESIGNED - CPK  
 PLOT CONFIG = PDFFigreg\_Large.plt  
 DRAWN - TCK  
 PLOT SCALE = 1:10  
 CHECKED - JAH  
 PLOT DATE = 7/28/2010 8:59:51 PM  
 DATE = 8/2/2010

REVISIONS  
 REVISION -  
 REVISION -  
 REVISION -  
 REVISION -



MCHENRY COUNTY  
 DIVISION OF TRANSPORTATION

RAKOW ROAD  
 CROSS SECTIONS  
 SCALE: 1H:2V  
 SHEET NO.  
 STA. 213+00.00 TO STA. 214+00.00

F.A. RTE.	SECTION	COUNTY	TOTAL SHEETS	SHEET NO.
0336	05-00308-00-WR	MCHENRY	606	504
			CONTRACT NO. 63398	
ILLINOIS FED. AID PROJECT				

G:\MCDOT\2010\01\01-awings\RDWY\site\Xsec\XS\_01\_Rakow.dgn