


DATE _____
 BY _____
 SURVEYED _____
 PLOTTED _____
 NOTE BOOK _____
 AREAS CHECKED _____
 NO. _____

DATE _____
 BY _____
 SURVEYED _____
 PLOTTED _____
 NOTE BOOK _____
 AREAS CHECKED _____
 NO. _____

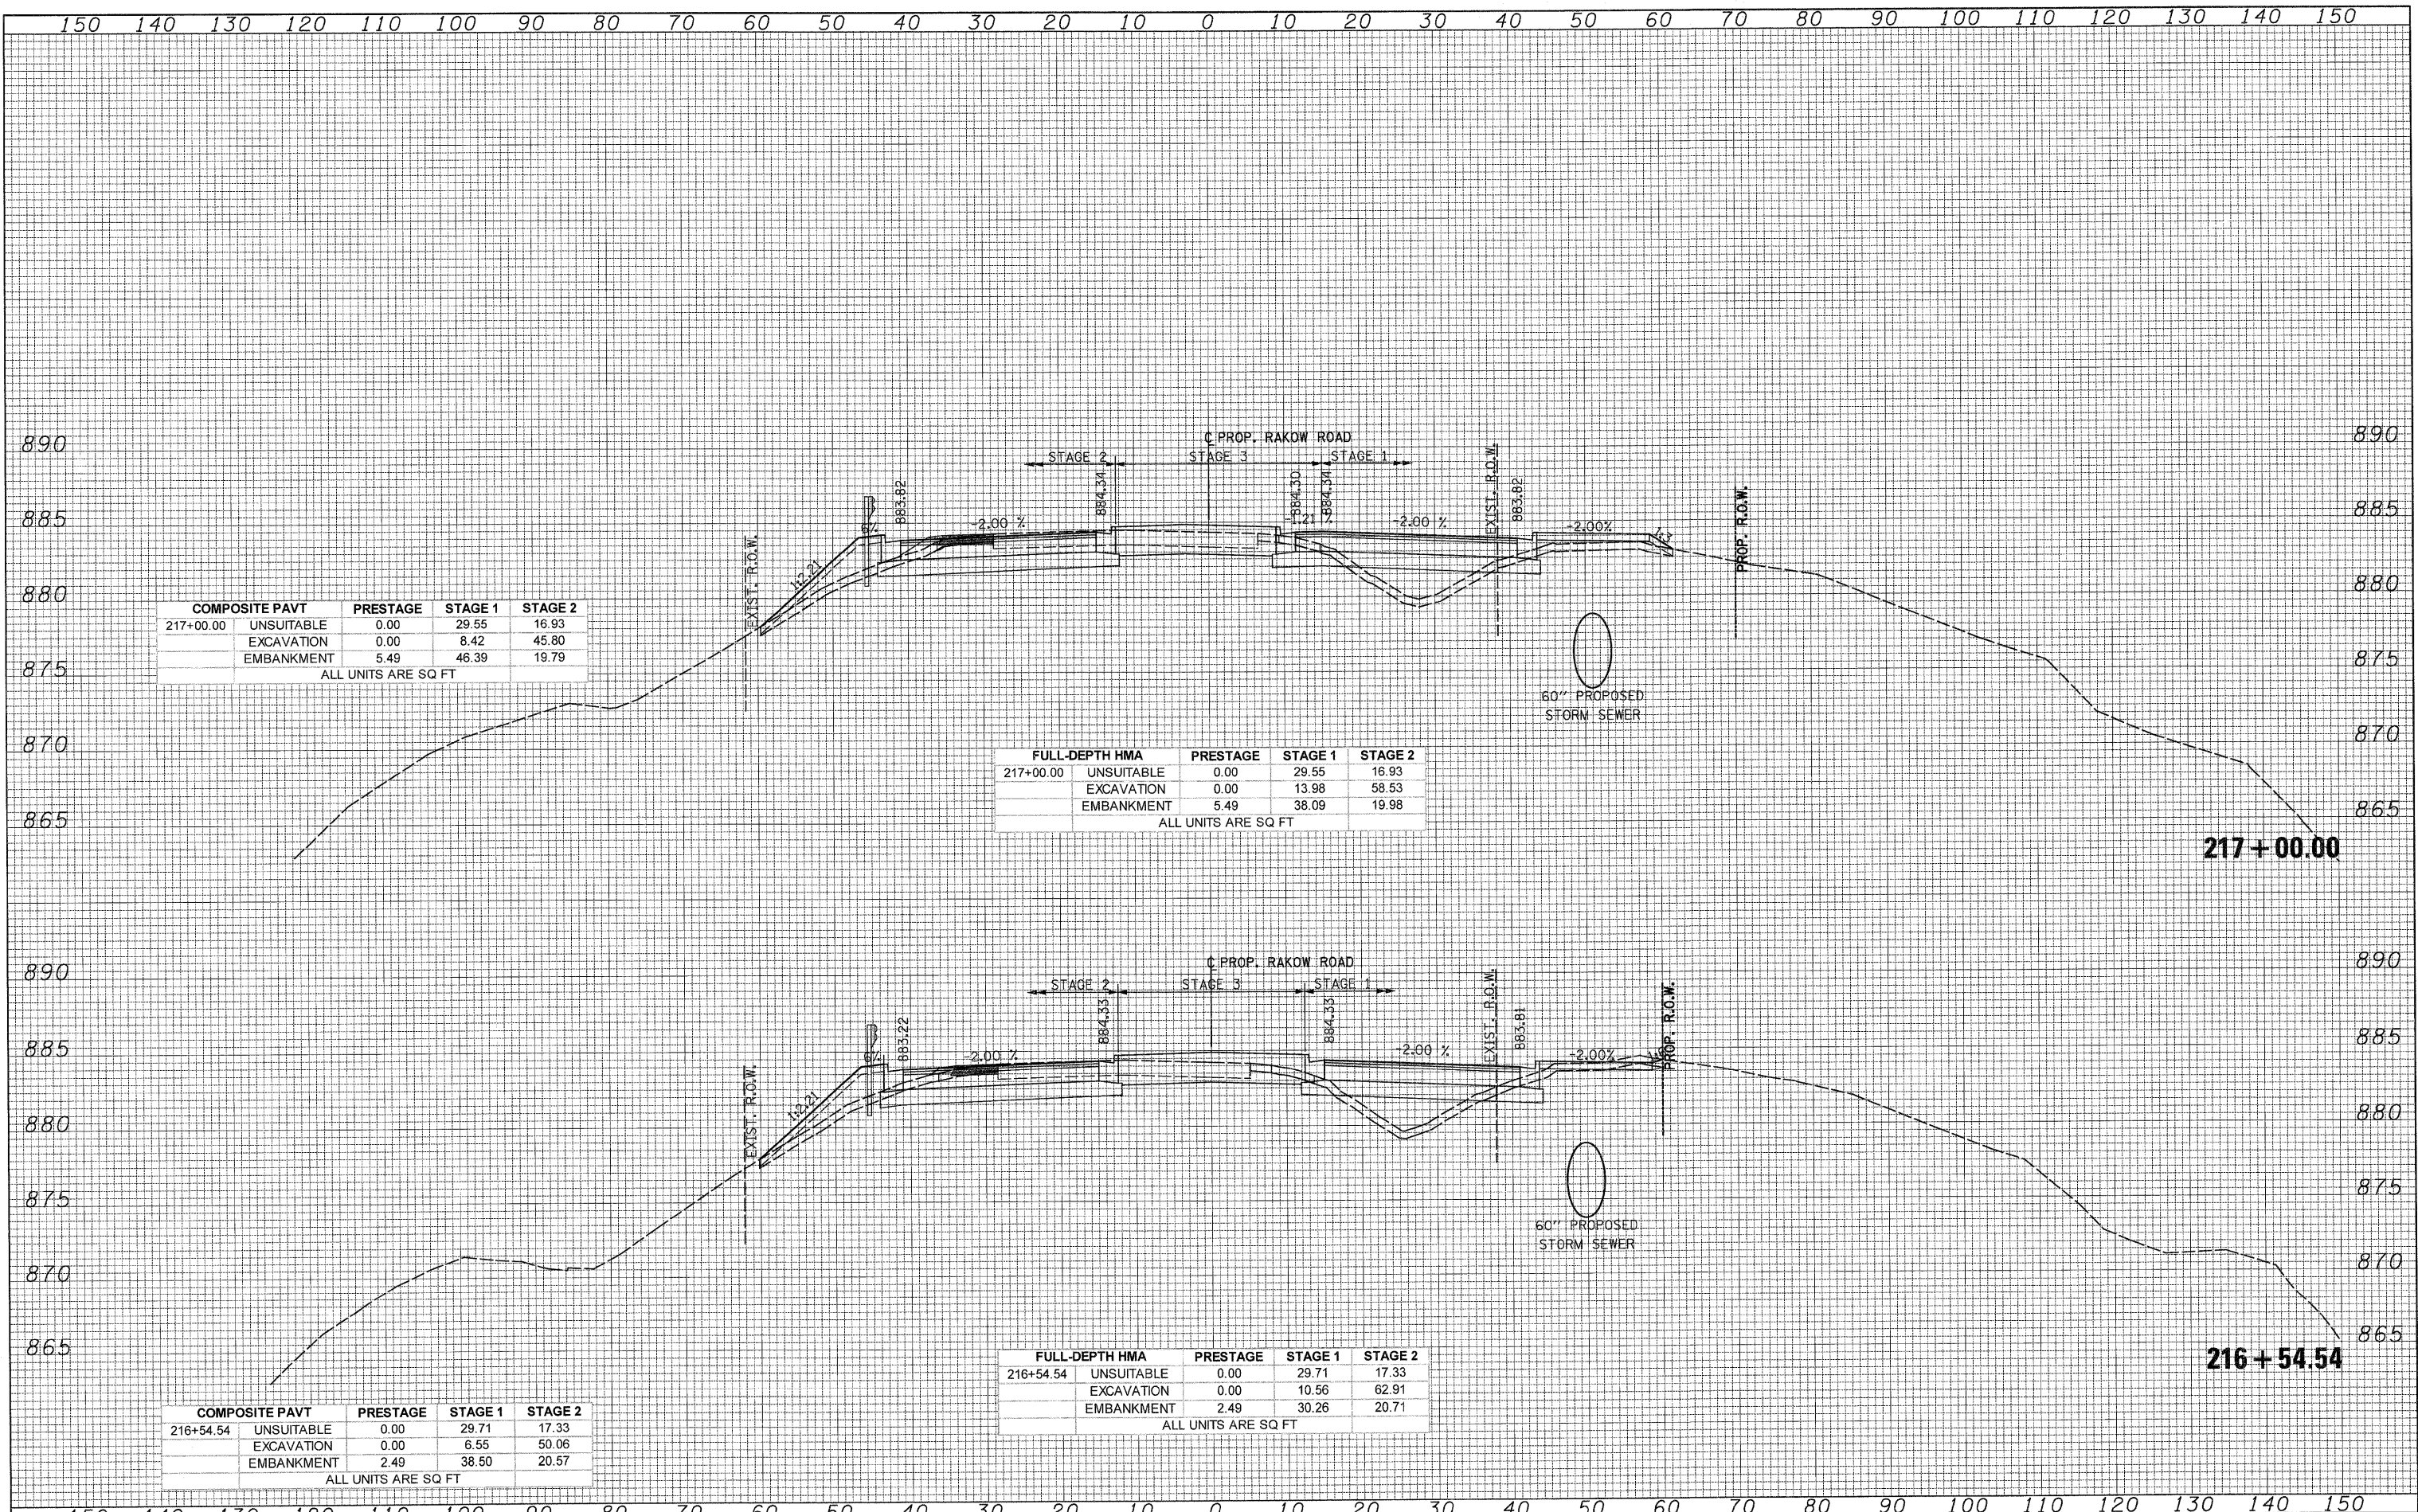

COMPOSITE PAVT	PRESTAGE	STAGE 1	STAGE 2
217+00.00 UNSUITABLE	0.00	29.55	16.93
EXCAVATION	0.00	8.42	45.80
EMBANKMENT	5.49	46.39	19.79

ALL UNITS ARE SQ FT

FULL-DEPTH HMA	PRESTAGE	STAGE 1	STAGE 2
217+00.00 UNSUITABLE	0.00	29.55	16.93
EXCAVATION	0.00	13.98	58.53
EMBANKMENT	5.49	38.09	19.98

ALL UNITS ARE SQ FT

COMPOSITE PAVT	PRESTAGE	STAGE 1	STAGE 2
216+54.54 UNSUITABLE	0.00	29.71	17.33
EXCAVATION	0.00	6.55	50.06
EMBANKMENT	2.49	38.50	20.57

ALL UNITS ARE SQ FT

FULL-DEPTH HMA	PRESTAGE	STAGE 1	STAGE 2
216+54.54 UNSUITABLE	0.00	29.71	17.33
EXCAVATION	0.00	10.56	62.91
EMBANKMENT	2.49	30.26	20.71

ALL UNITS ARE SQ FT



USER NAME = Rdwy.Lisle
 PLOT CONFIG = PDFGrey-Large.plt
 PLOT SCALE = 1:10
 PLOT DATE = 7/28/2010 9:00:00 PM

DESIGNED - CPK
 DRAWN - TCK
 CHECKED - JAH
 DATE - 8/2/2010

REVISED -
 REVISED -
 REVISED -
 REVISED -



MCHENRY COUNTY
 DIVISION OF TRANSPORTATION

SCALE: 1H:2V SHEET NO. STA. 216+54.54 TO STA. 217+00.00

RAKOW ROAD
 CROSS SECTIONS

F.A. RTE.	SECTION	COUNTY	TOTAL SHEETS	SHEET NO.
0336	05-00308-00-WR	MCHENRY	606	506

CONTRACT NO. 63398
 ILLINOIS FED. AID PROJECT

Q:\MCDOT\2010\Drawings\RDWY\lisle\lisle\XSec\XS.01_Rakow.dgn