


150 140 130 120 110 100 90 80 70 60 50 40 30 20 10 0 10 20 30 40 50 60 70 80 90 100 110 120 130 140 150

DATE _____ BY _____
 SURVEYED _____
 PLOTTED _____
 TEMPLATE _____
 NOTE BOOK _____
 AREAS CHECKED _____
 NO. _____

DATE _____ BY _____
 SURVEYED _____
 PLOTTED _____
 TEMPLATE _____
 NOTE BOOK _____
 AREAS CHECKED _____
 NO. _____

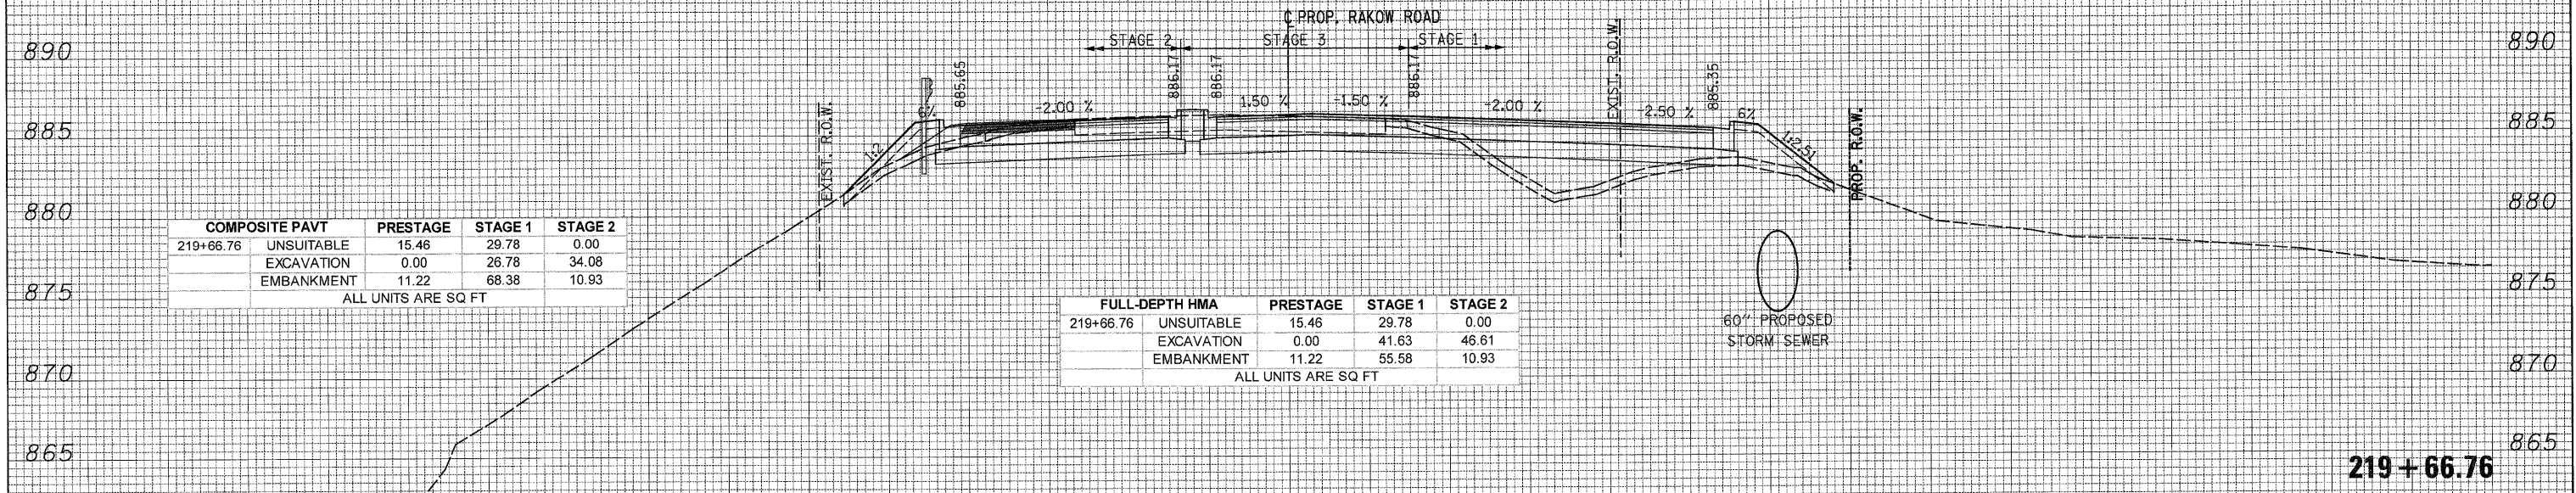


COMPOSITE PAVT	PRESTAGE	STAGE 1	STAGE 2
219+66.76 UNSUITABLE	15.46	29.78	0.00
EXCAVATION	0.00	26.78	34.08
EMBANKMENT	11.22	68.38	10.93

ALL UNITS ARE SQ FT

FULL-DEPTH HMA	PRESTAGE	STAGE 1	STAGE 2
219+66.76 UNSUITABLE	15.46	29.78	0.00
EXCAVATION	0.00	41.63	46.61
EMBANKMENT	11.22	55.58	10.93

ALL UNITS ARE SQ FT

219 + 66.76

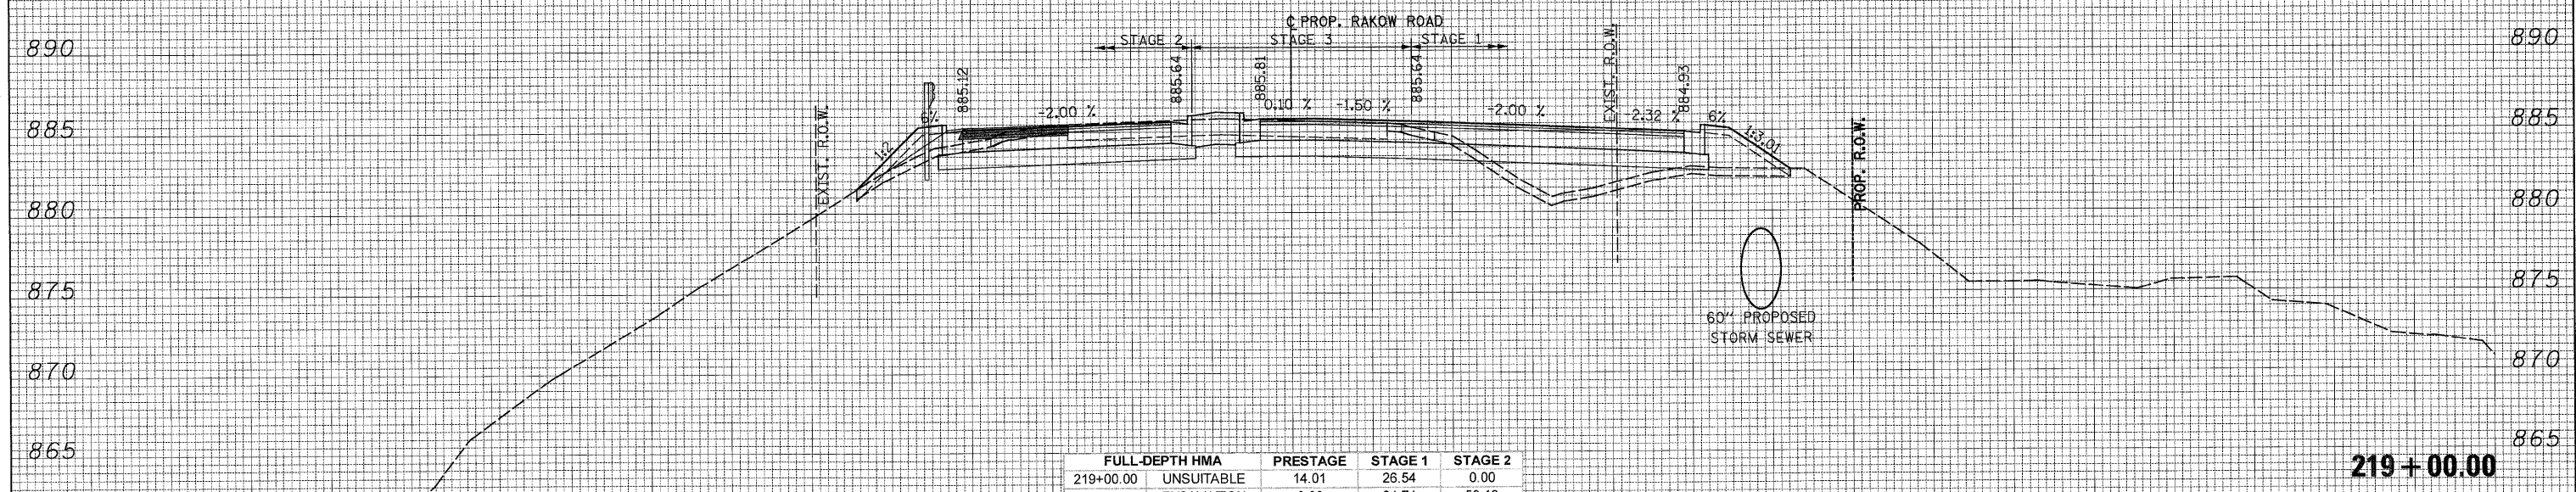

COMPOSITE PAVT	PRESTAGE	STAGE 1	STAGE 2
219+00.00 UNSUITABLE	14.01	26.54	0.00
EXCAVATION	0.00	23.46	37.17
EMBANKMENT	13.03	65.87	9.60

ALL UNITS ARE SQ FT

FULL-DEPTH HMA	PRESTAGE	STAGE 1	STAGE 2
219+00.00 UNSUITABLE	14.01	26.54	0.00
EXCAVATION	0.00	34.74	50.12
EMBANKMENT	13.03	54.31	9.82

ALL UNITS ARE SQ FT

219 + 00.00

150 140 130 120 110 100 90 80 70 60 50 40 30 20 10 0 10 20 30 40 50 60 70 80 90 100 110 120 130 140 150



USER NAME = Rduy.Lisle
 PLOT CONFIG = PDF(Grey, Large).plt
 PLOT SCALE = 1:10
 PLOT DATE = 7/28/2010 9:02:09 PM

DESIGNED - CPK
 DRAWN - TCK
 CHECKED - JAH
 DATE - 8/2/2010

REVISED -
 REVISED -
 REVISED -
 REVISED -



MCHENRY COUNTY
 DIVISION OF TRANSPORTATION

SCALE: 1H:2V SHEET NO. STA. 219+00.00 TO STA. 219+66.76

RAKOW ROAD
 CROSS SECTIONS

F.A. RTE.	SECTION	COUNTY	TOTAL SHEETS	SHEET NO.
0336	05-00308-00-WR	MCHENRY	606	508

CONTRACT NO. 63398
 [ILLINOIS] FED. AID PROJECT

G:\MCDOT\20958.001\Drawings\RDWY\sh\ta\Xseo\5.XS.01_Rakow.dgn