

150 140 130 120 110 100 90 80 70 60 50 40 30 20 10 0 10 20 30 40 50 60 70 80 90 100 110 120 130 140 150

DATE	
BY	
FINAL SURVEY	
PLOTTED	
NOTE BOOK	
AREAS CHECKED	
NO.	

DATE	
BY	
ORIGINAL SURVEY	
PLOTTED	
NOTE BOOK	
AREAS CHECKED	
NO.	

COMPOSITE PAVT	PRESTAGE	STAGE 1	STAGE 2
221+00.00 UNSUITABLE	15.47	28.04	0.00
EXCAVATION	0.00	38.77	42.78
EMBANKMENT	6.12	51.01	9.68

ALL UNITS ARE SQ FT

FULL-DEPTH HMA	PRESTAGE	STAGE 1	STAGE 2
221+00.00 UNSUITABLE	15.47	28.04	0.00
EXCAVATION	0.00	55.89	55.20
EMBANKMENT	6.12	41.79	9.76



ALL UNITS ARE SQ FT

COMPOSITE PAVT	PRESTAGE	STAGE 1	STAGE 2
220+00.00 UNSUITABLE	15.76	28.93	0.00
EXCAVATION	0.00	28.52	33.85
EMBANKMENT	11.78	65.96	10.94

ALL UNITS ARE SQ FT

FULL-DEPTH HMA	PRESTAGE	STAGE 1	STAGE 2
220+00.00 UNSUITABLE	15.76	28.93	0.00
EXCAVATION	0.00	42.19	46.39
EMBANKMENT	11.78	53.77	11.14

ALL UNITS ARE SQ FT

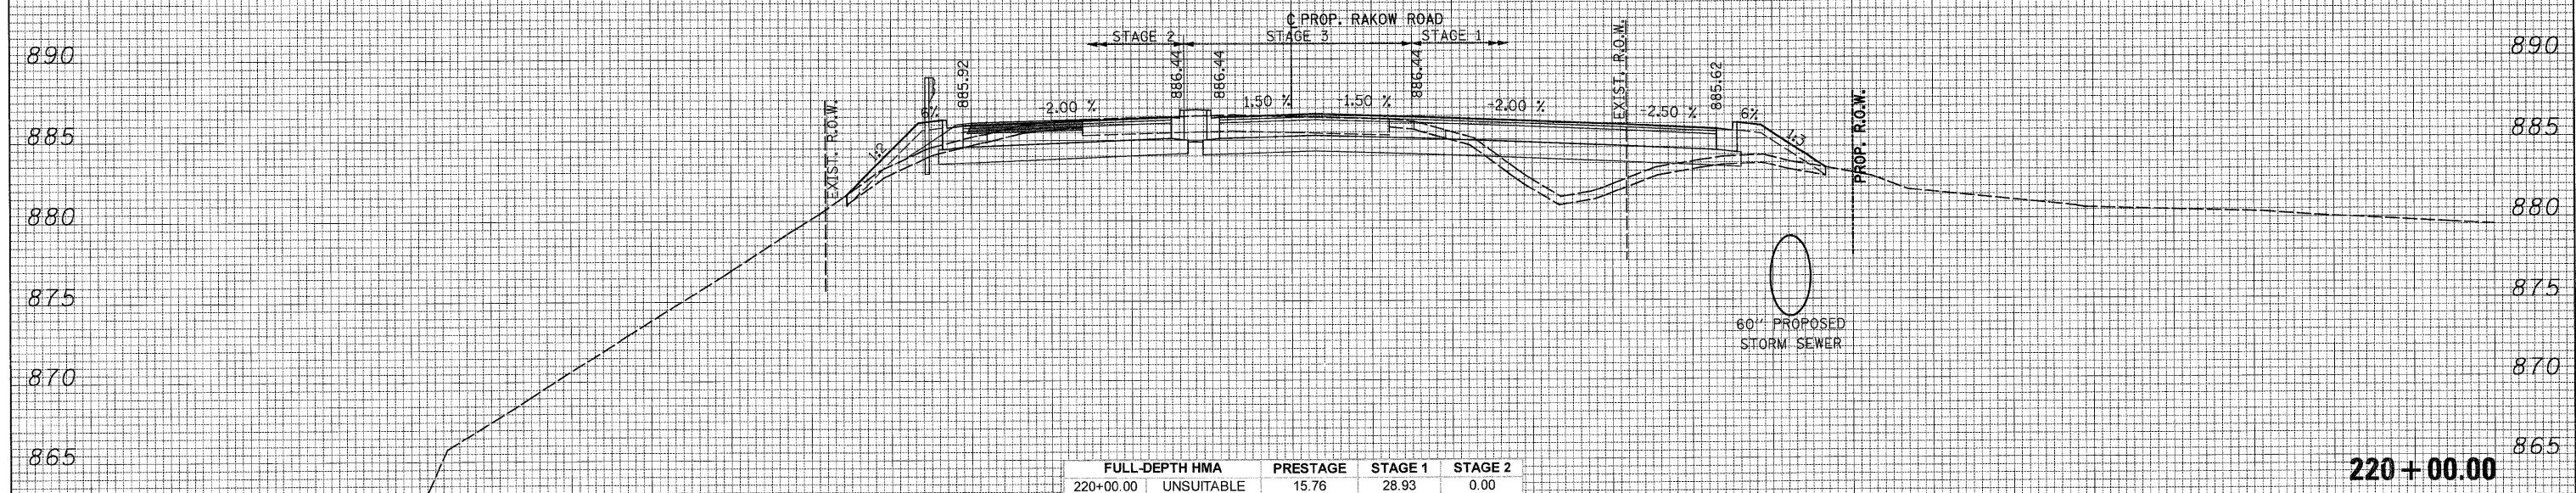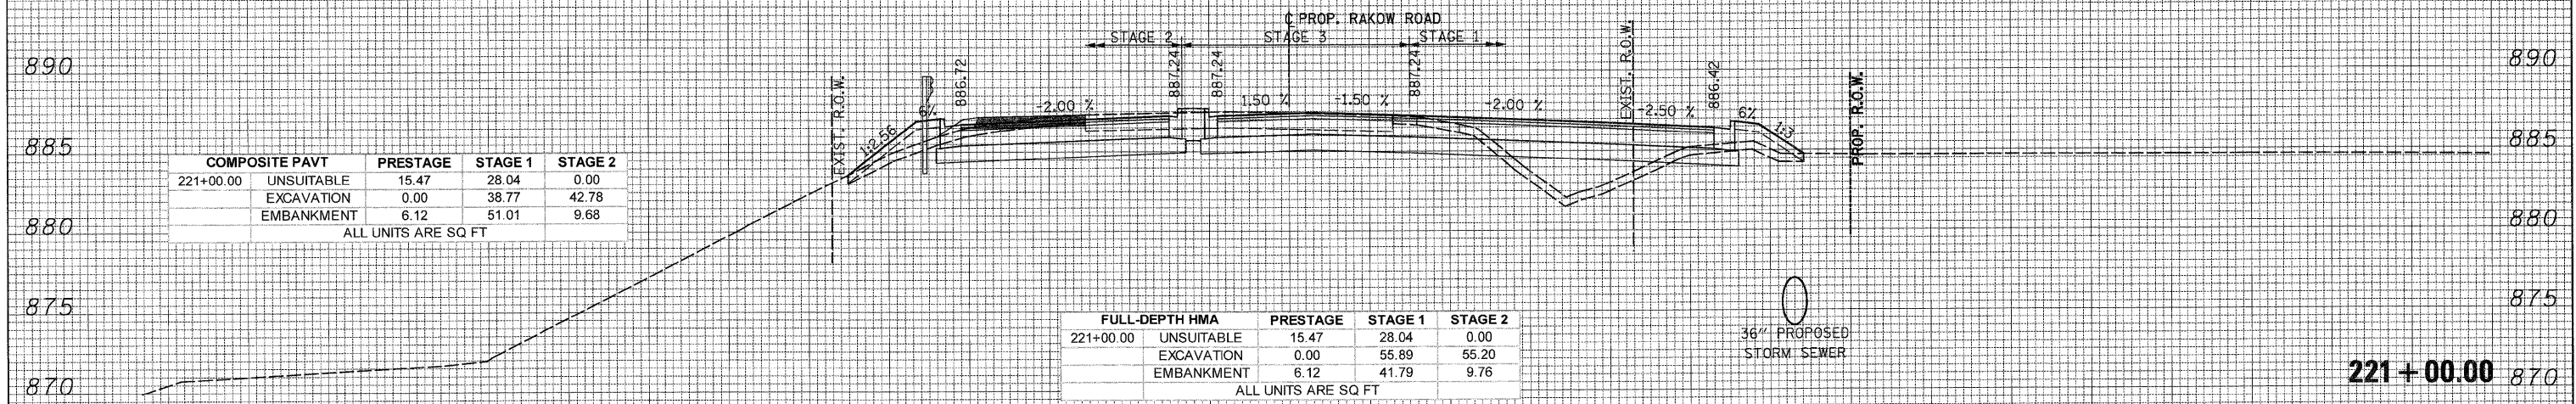

150 140 130 120 110 100 90 80 70 60 50 40 30 20 10 0 10 20 30 40 50 60 70 80 90 100 110 120 130 140 150



USER NAME = Rdy.Lisle  
 DESIGNED - CPK  
 DRAWN - TCK  
 CHECKED - JAH  
 DATE - 8/2/2010

REVISED -  
 REVISED -  
 REVISED -  
 REVISED -



MCHENRY COUNTY  
 DIVISION OF TRANSPORTATION

SCALE: 1H:2V  
 SHEET NO.  
 STA. 220+00.00 TO STA. 221+00.00

RAKOW ROAD  
 CROSS SECTIONS

F.A. RTE.	SECTION	COUNTY	TOTAL SHEETS	SHEET NO.
0336	05-00308-00-WR	MCHENRY	606	509
			CONTRACT NO. 63398	
ILLINOIS FED. AID PROJECT				

G:\MCDOT\2010\01\Drawings\RDWY\shs\Xseo\XS.XS.01\_Rakow.dgn