


150 140 130 120 110 100 90 80 70 60 50 40 30 20 10 0 10 20 30 40 50 60 70 80 90 100 110 120 130 140 150

DATE	
BY	
FINAL SURVEY	
PLANNING	
NOTE BOOK	
AREAS CHECKED	
NO.	

DATE	
BY	
ORIGINAL SURVEY	
PLANNING	
NOTE BOOK	
AREAS CHECKED	
NO.	

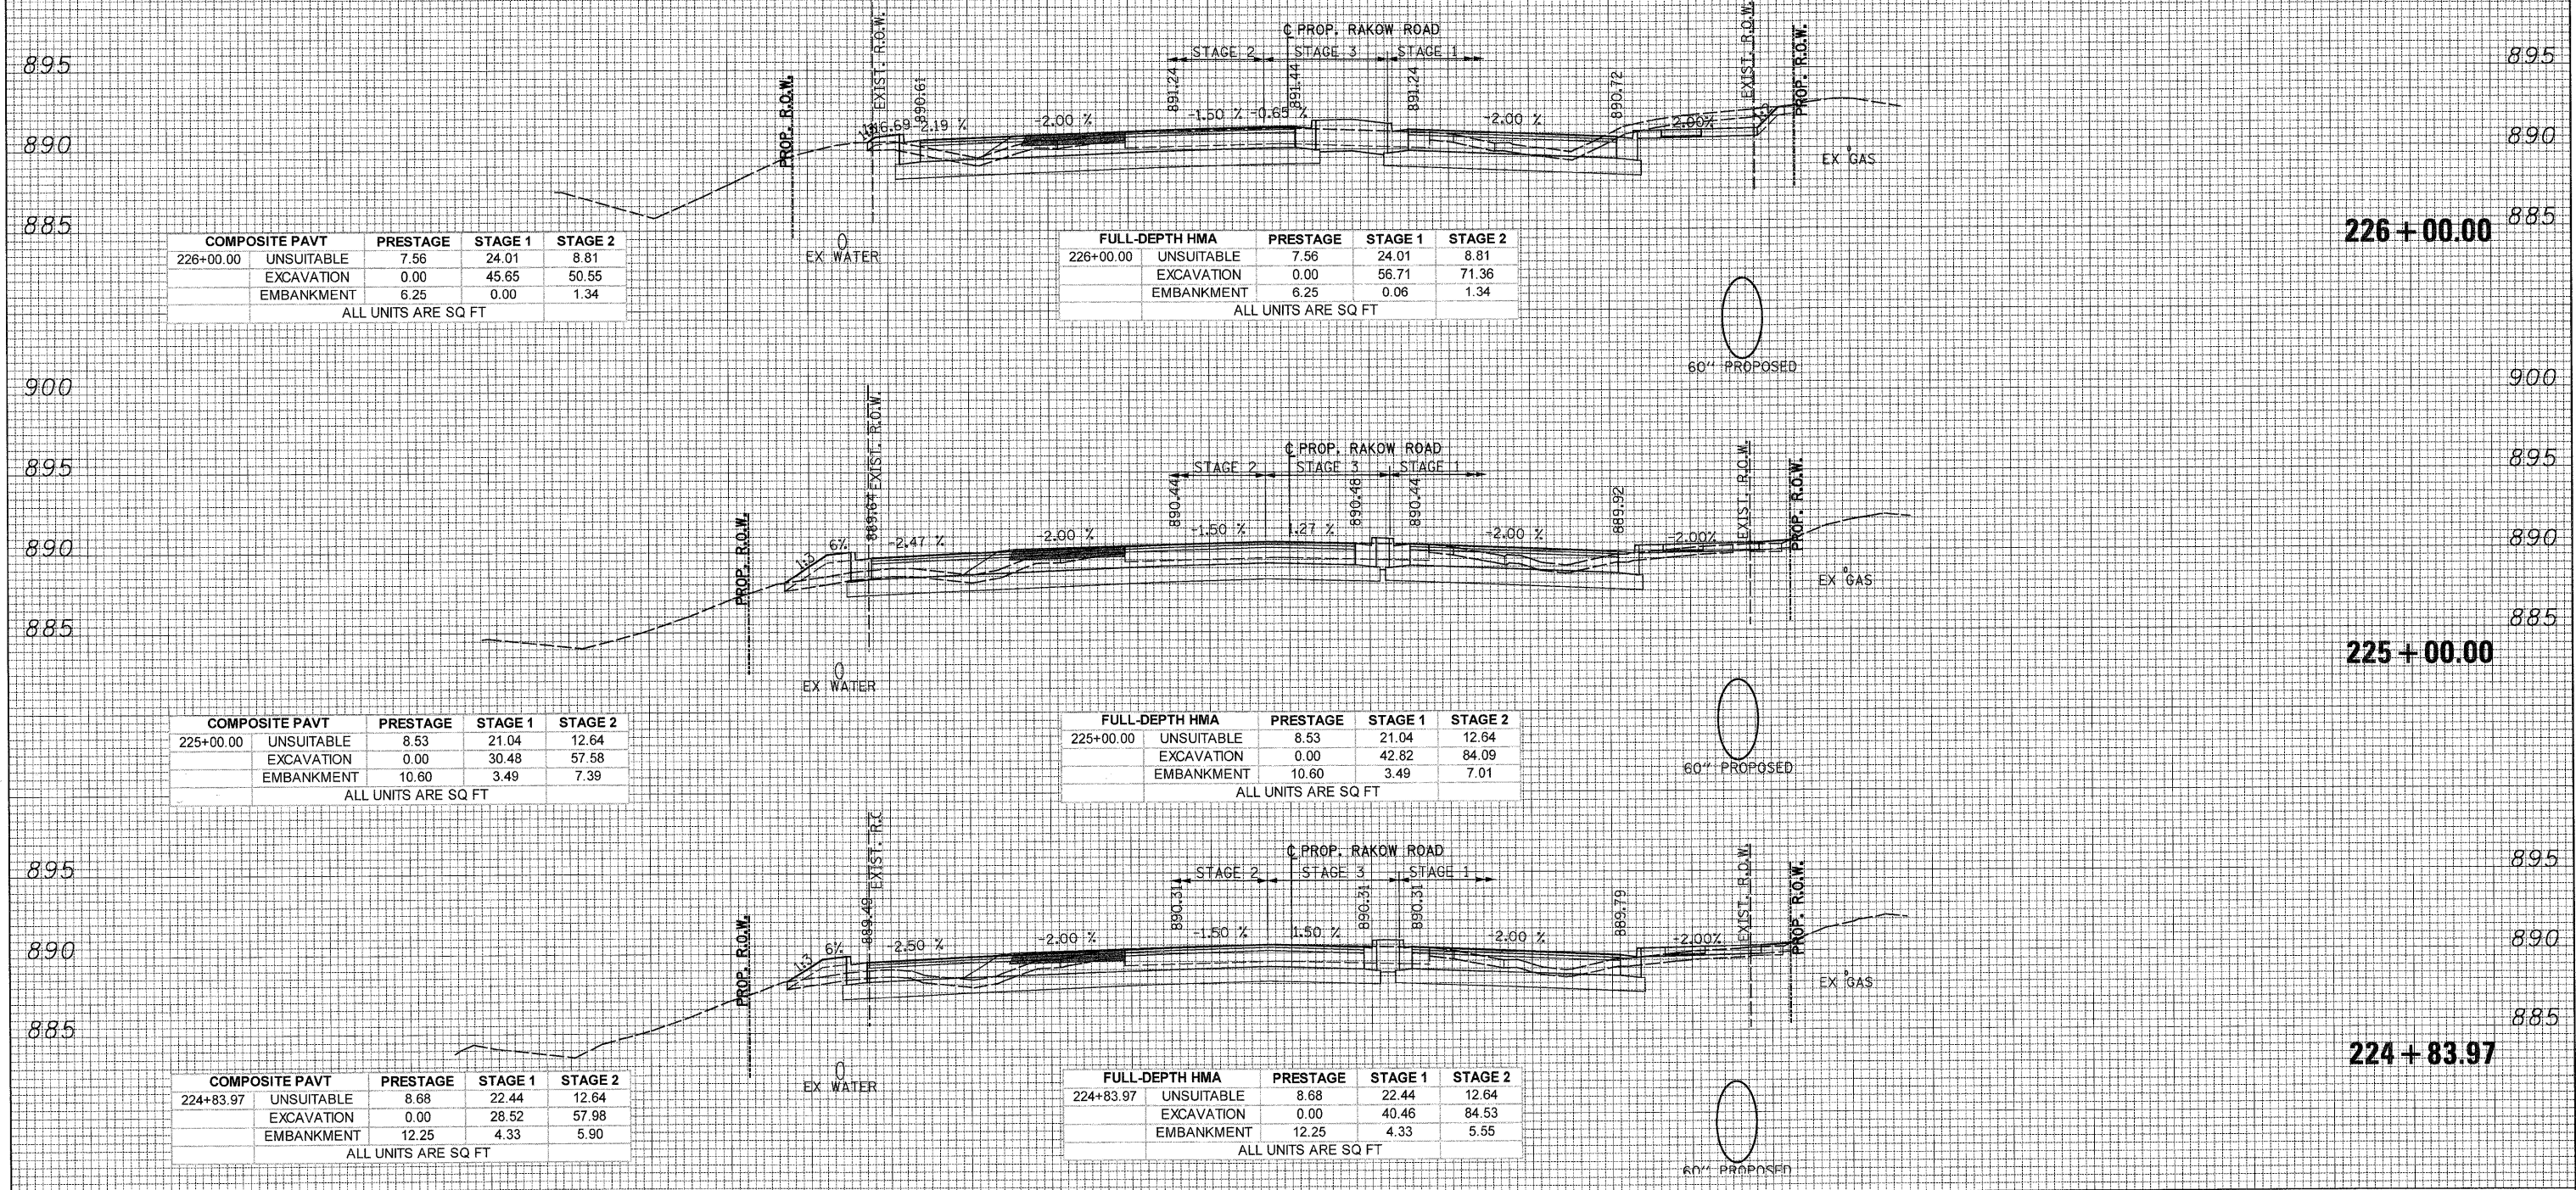

COMPOSITE PAVT	PRESTAGE	STAGE 1	STAGE 2
226+00.00 UNSUITABLE	7.56	24.01	8.81
EXCAVATION	0.00	45.65	50.55
EMBANKMENT	6.25	0.00	1.34
ALL UNITS ARE SQ FT			

FULL-DEPTH HMA	PRESTAGE	STAGE 1	STAGE 2
226+00.00 UNSUITABLE	7.56	24.01	8.81
EXCAVATION	0.00	56.71	71.36
EMBANKMENT	6.25	0.06	1.34
ALL UNITS ARE SQ FT			

COMPOSITE PAVT	PRESTAGE	STAGE 1	STAGE 2
225+00.00 UNSUITABLE	8.53	21.04	12.64
EXCAVATION	0.00	30.48	57.58
EMBANKMENT	10.60	3.49	7.39
ALL UNITS ARE SQ FT			

FULL-DEPTH HMA	PRESTAGE	STAGE 1	STAGE 2
225+00.00 UNSUITABLE	8.53	21.04	12.64
EXCAVATION	0.00	42.82	84.09
EMBANKMENT	10.60	3.49	7.01
ALL UNITS ARE SQ FT			

COMPOSITE PAVT	PRESTAGE	STAGE 1	STAGE 2
224+83.97 UNSUITABLE	8.68	22.44	12.64
EXCAVATION	0.00	28.52	57.98
EMBANKMENT	12.25	4.33	5.90
ALL UNITS ARE SQ FT			

FULL-DEPTH HMA	PRESTAGE	STAGE 1	STAGE 2
224+83.97 UNSUITABLE	8.68	22.44	12.64
EXCAVATION	0.00	40.46	84.53
EMBANKMENT	12.25	4.33	5.55
ALL UNITS ARE SQ FT			

150 140 130 120 110 100 90 80 70 60 50 40 30 20 10 0 10 20 30 40 50 60 70 80 90 100 110 120 130 140 150



USER NAME = Rdyg.Lisle  
 PLOT CONFIG = PDF(Grey, Large).plt  
 PLOT SCALE = 1:100  
 PLOT DATE = 7/28/2010 9:00:24 PM

DESIGNED - CPK  
 DRAWN - TCK  
 CHECKED - JAH  
 DATE - 8/2/2010

REVISED -  
 REVISED -  
 REVISED -  
 REVISED -



MCHENRY COUNTY  
 DIVISION OF TRANSPORTATION

SCALE: 1H:2V  
 SHEET NO.  
 STA. 224+83.97 TO STA. 226+00.00

RAKOW ROAD  
 CROSS SECTIONS

F.A. RTE. 0336	SECTION 05-00308-00-WR	COUNTY MCHENRY	TOTAL SHEETS 606	SHEET NO. 511
CONTRACT NO. 63398				
ILLINOIS FED. AID PROJECT				

G:\MCDOT\2010\01\Drawings\RDWY\shs\Xsco\XS.XS.01\_Rakow.dgn