

150 140 130 120 110 100 90 80 70 60 50 40 30 20 10 0 10 20 30 40 50 60 70 80 90 100 110 120 130 140 150

DATE: \_\_\_\_\_  
 BY: \_\_\_\_\_  
 SURVEYED: \_\_\_\_\_  
 PLOTTED: \_\_\_\_\_  
 TEMPLATE: \_\_\_\_\_  
 NOTE BOOK: \_\_\_\_\_  
 AREAS CHECKED: \_\_\_\_\_  
 NO.: \_\_\_\_\_

DATE: \_\_\_\_\_  
 BY: \_\_\_\_\_  
 SURVEYED: \_\_\_\_\_  
 PLOTTED: \_\_\_\_\_  
 TEMPLATE: \_\_\_\_\_  
 NOTE BOOK: \_\_\_\_\_  
 AREAS CHECKED: \_\_\_\_\_  
 NO.: \_\_\_\_\_

COMPOSITE PAVT	PRESTAGE	STAGE 1	STAGE 2
230+00.00 UNSUITABLE	9.47	22.25	10.79
EXCAVATION	0.00	31.65	15.46
EMBANKMENT	20.21	26.62	29.58

ALL UNITS ARE SQ FT

FULL-DEPTH HMA	PRESTAGE	STAGE 1	STAGE 2
230+00.00 UNSUITABLE	9.47	22.25	10.79
EXCAVATION	0.00	51.03	23.28
EMBANKMENT	20.21	24.77	23.14

ALL UNITS ARE SQ FT

COMPOSITE PAVT	PRESTAGE	STAGE 1	STAGE 2
229+53.61 UNSUITABLE	10.11	23.96	11.17
EXCAVATION	0.00	30.72	19.46
EMBANKMENT	22.82	40.02	30.69

ALL UNITS ARE SQ FT

FULL-DEPTH HMA	PRESTAGE	STAGE 1	STAGE 2
229+53.61 UNSUITABLE	10.11	23.96	9.28
EXCAVATION	0.00	48.04	24.30
EMBANKMENT	22.82	37.78	22.19

ALL UNITS ARE SQ FT

COMPOSITE PAVT	PRESTAGE	STAGE 1	STAGE 2
229+00.00 UNSUITABLE	8.86	23.65	10.99
EXCAVATION	0.00	27.86	17.74
EMBANKMENT	15.28	18.66	22.53

ALL UNITS ARE SQ FT

FULL-DEPTH HMA	PRESTAGE	STAGE 1	STAGE 2
229+00.00 UNSUITABLE	8.86	23.65	10.99
EXCAVATION	0.00	47.94	26.58
EMBANKMENT	15.28	21.96	15.72


ALL UNITS ARE SQ FT

COMPOSITE PAVT	PRESTAGE	STAGE 1	STAGE 2
228+00.00 UNSUITABLE	8.38	22.17	10.50
EXCAVATION	0.00	26.42	13.03
EMBANKMENT	11.86	11.86	21.71

ALL UNITS ARE SQ FT

FULL-DEPTH HMA	PRESTAGE	STAGE 1	STAGE 2
228+00.00 UNSUITABLE	8.38	22.17	10.50
EXCAVATION	0.00	45.07	21.70
EMBANKMENT	11.86	11.74	17.86

ALL UNITS ARE SQ FT

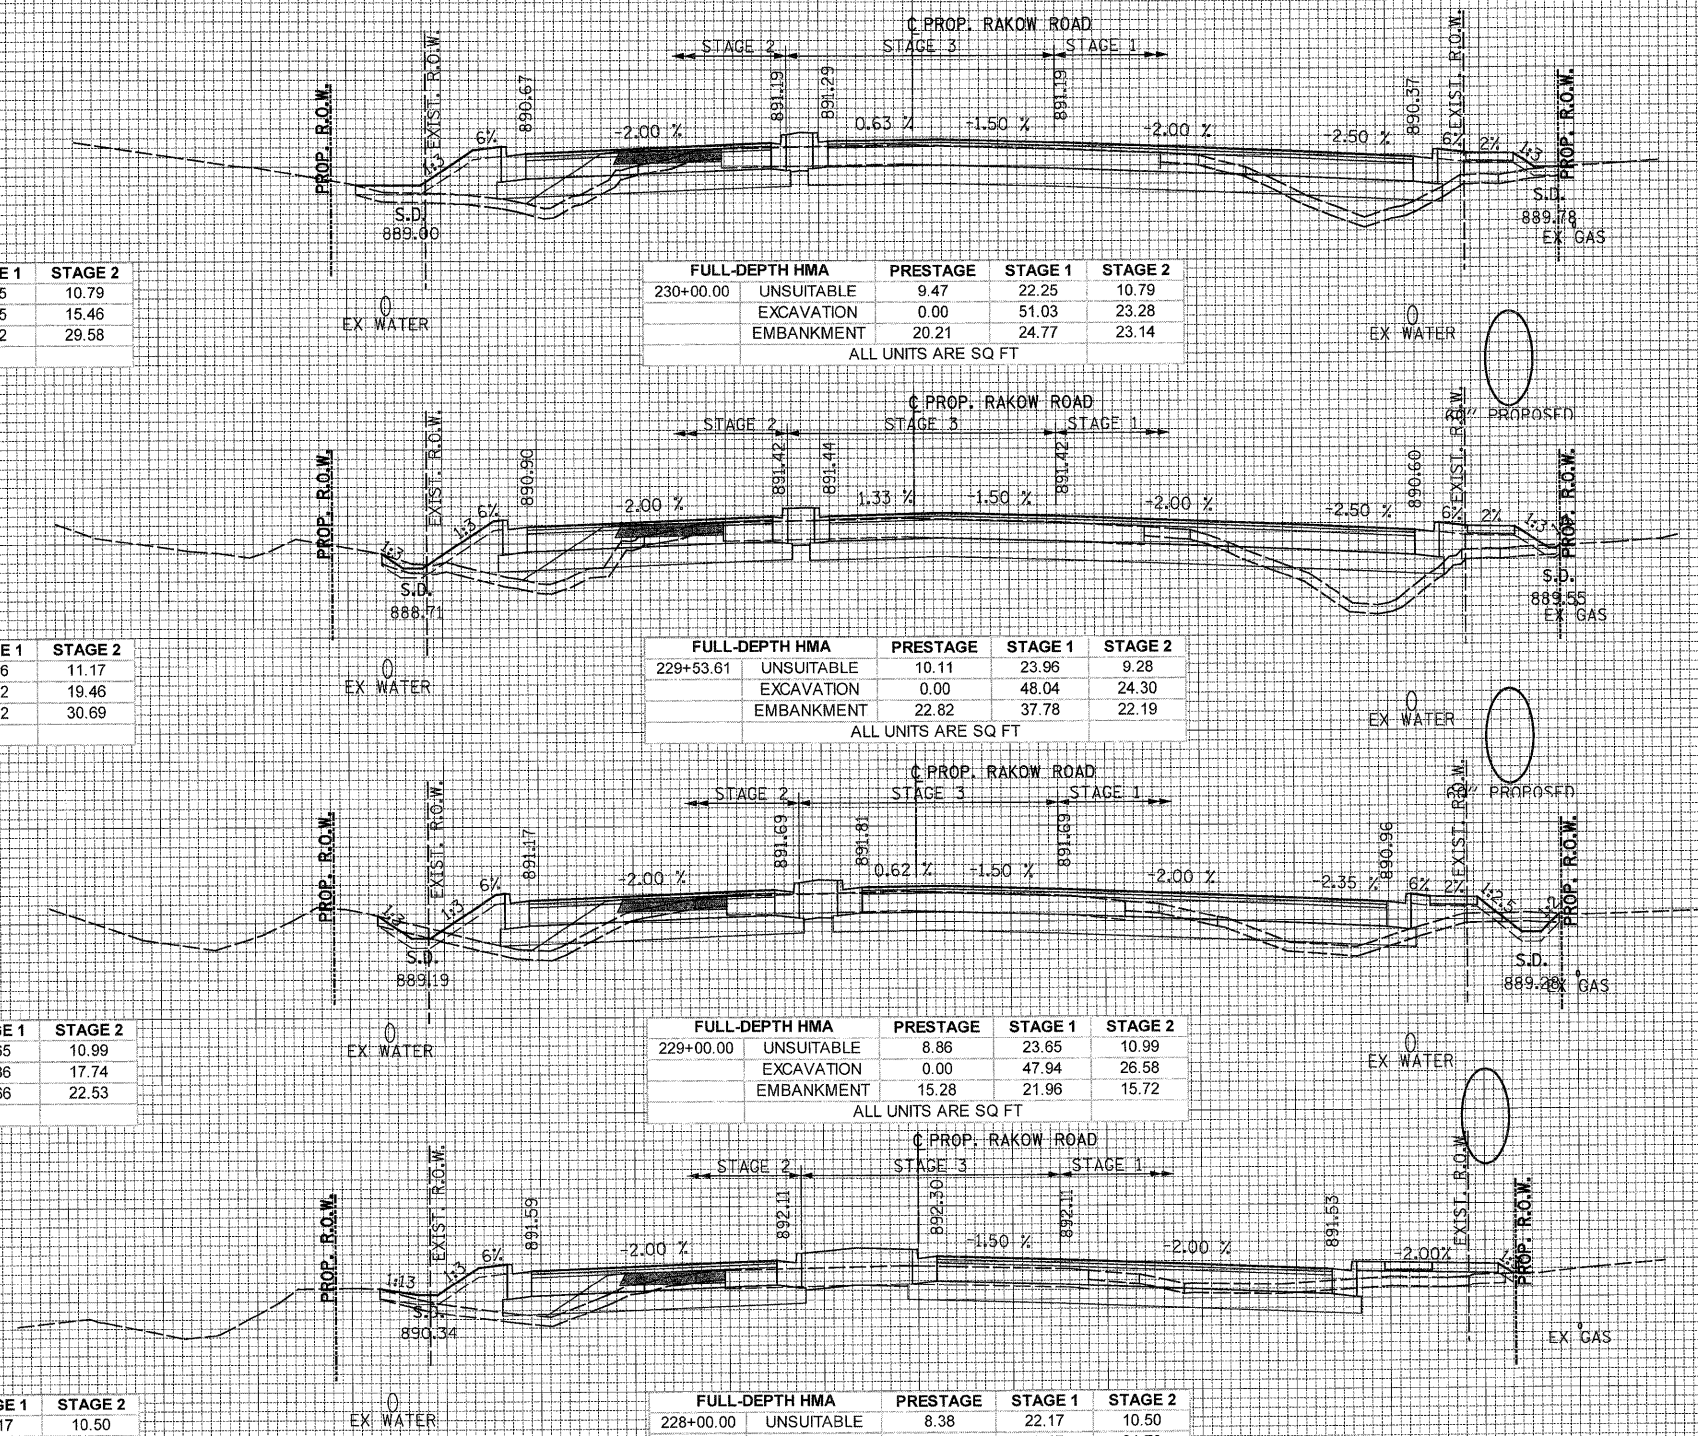

150 140 130 120 110 100 90 80 70 60 50 40 30 20 10 0 10 20 30 40 50 60 70 80 90 100 110 120 130 140 150



USER NAME = Rduy\_Lisla  
 PLOT CONFIG = PDF(Grey\_Large).plt  
 PLOT SCALE = 1:10  
 PLOT DATE = 7/28/2010 9:00:35 PM

DESIGNED - CPK  
 DRAWN - TCK  
 CHECKED - JAH  
 DATE - 8/2/2010

REVISED -  
 REVISED -  
 REVISED -  
 REVISED -



MCHENRY COUNTY  
 DIVISION OF TRANSPORTATION

SCALE: 1H:2V SHEET NO. STA. 228+00.00 TO STA. 230+00.00

F.A. RTE.	SECTION	COUNTY	TOTAL SHEETS	SHEET NO.
0336	05-00308-00-WR	MCHENRY	606	513

CONTRACT NO. 63398  
 [ILLINOIS] FED. AID PROJECT

G:\MCD01\2010\02\Drawings\RD\WY\shs\Xseo\X.S.01\_Rakow.dgn