

150 140 130 120 110 100 90 80 70 60 50 40 30 20 10 0 10 20 30 40 50 60 70 80 90 100 110 120 130 140 150

COMPOSITE PAVT	PRESTAGE	STAGE 1	STAGE 2
242+00.00 UNSUITABLE	2.34	19.87	25.45
EXCAVATION	0.00	47.22	50.56
EMBANKMENT	3.16	51.03	2.68
ALL UNITS ARE SQ FT			

FULL-DEPTH HMA	PRESTAGE	STAGE 1	STAGE 2
242+00.00 UNSUITABLE	2.34	19.87	25.45
EXCAVATION	0.00	68.85	69.71
EMBANKMENT	3.16	51.37	2.68
ALL UNITS ARE SQ FT			

COMPOSITE PAVT	PRESTAGE	STAGE 1	STAGE 2
241+44.89 UNSUITABLE	2.68	10.56	26.38
EXCAVATION	0.00	29.34	49.52
EMBANKMENT	2.83	27.85	3.48
ALL UNITS ARE SQ FT			


FULL-DEPTH HMA	PRESTAGE	STAGE 1	STAGE 2
241+44.89 UNSUITABLE	2.68	10.56	26.38
EXCAVATION	0.00	50.05	68.92
EMBANKMENT	2.83	27.85	3.48
ALL UNITS ARE SQ FT			

COMPOSITE PAVT	PRESTAGE	STAGE 1	STAGE 2
240+77.75 UNSUITABLE	3.62	0.00	26.27
EXCAVATION	0.00	25.39	45.00
EMBANKMENT	4.59	0.00	6.85
ALL UNITS ARE SQ FT			

FULL-DEPTH HMA	PRESTAGE	STAGE 1	STAGE 2
240+77.75 UNSUITABLE	3.62	0.00	26.27
EXCAVATION	0.00	43.31	64.03
EMBANKMENT	4.59	0.00	6.93
ALL UNITS ARE SQ FT			

DATE _____
BY _____
SURVEYED _____
PLOTTED _____
NOTE BOOK _____
AREAS CHECKED _____

DATE _____
BY _____
SURVEYED _____
PLOTTED _____
NOTE BOOK _____
AREAS CHECKED _____

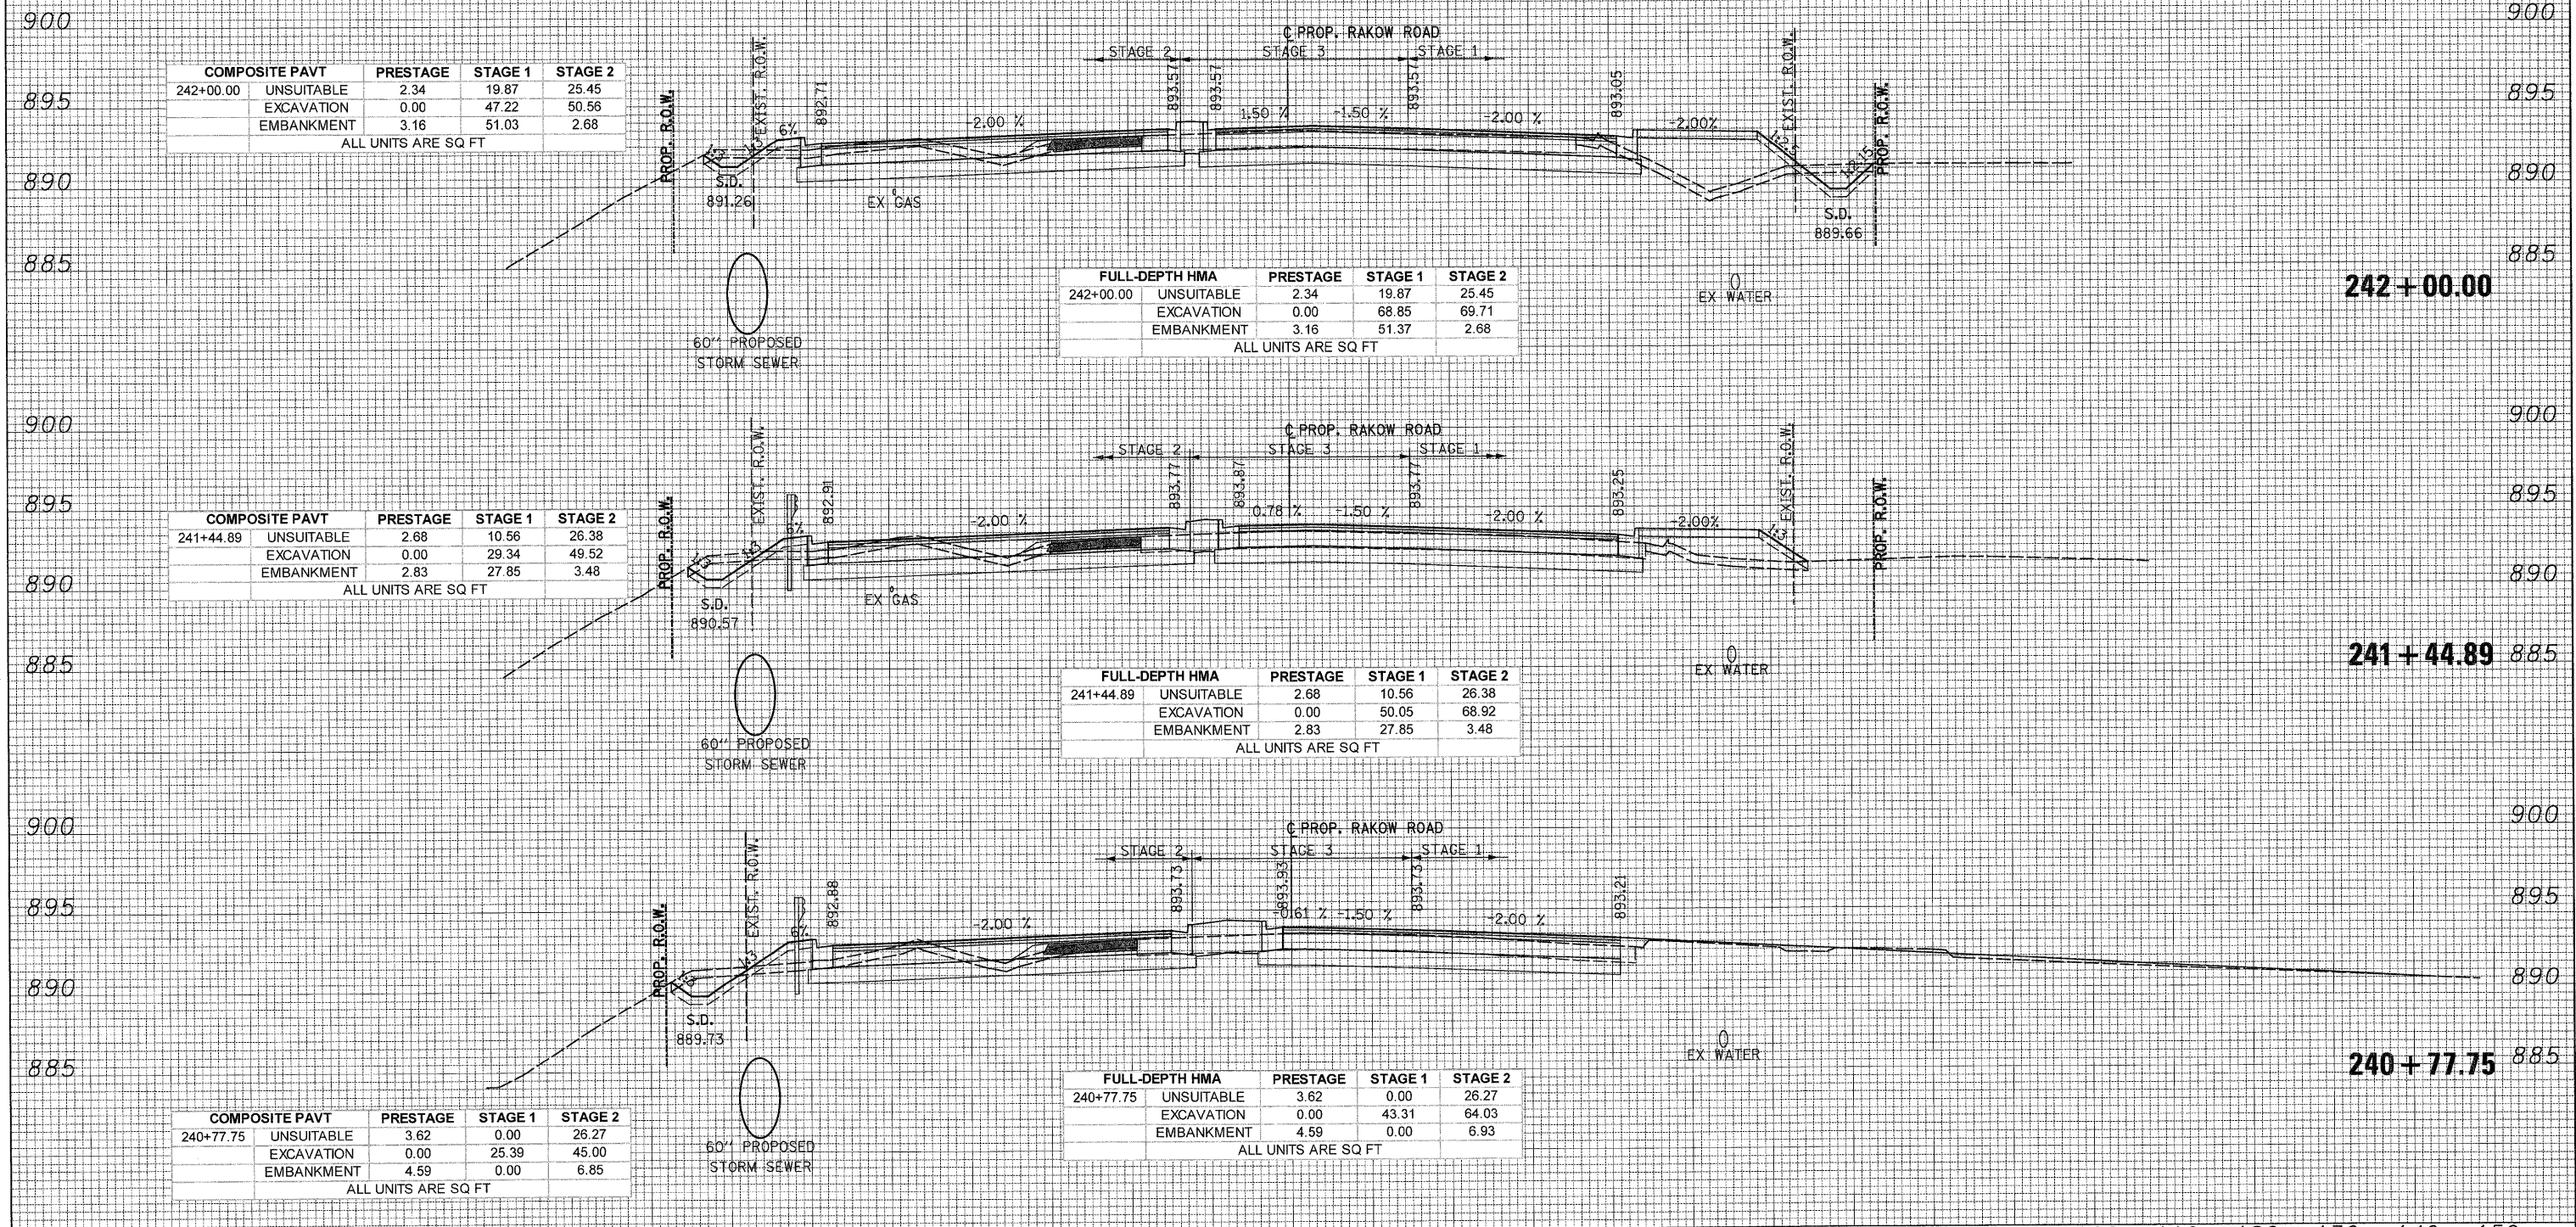

150 140 130 120 110 100 90 80 70 60 50 40 30 20 10 0 10 20 30 40 50 60 70 80 90 100 110 120 130 140 150



USER NAME = Rdwy.Lisle
DESIGNED - CPK
DRAWN - TCK
CHECKED - JAH
DATE - 8/2/2010
PLOT CONFIG = PDF(Gray, Large).plt
PLOT SCALE = 1:10
PLOT DATE = 7/28/2010 9:01:11 PM

REVISIONS
REVISIONS
REVISIONS
REVISIONS



MCHENRY COUNTY
DIVISION OF TRANSPORTATION

SCALE: 1H:2V SHEET NO. _____
STA. 240+77.75 TO STA. 242+00.00

RAKOW ROAD
CROSS SECTIONS

F.A. RTE.	SECTION	COUNTY	TOTAL SHEETS	SHEET NO.
0336	05-00308-00-WR	MCHENRY	606	519
			CONTRACT NO. 63398	
ILLINOIS FED. AID PROJECT				

G:\MCDOT\2010\01\Drawings\RDWY\shs\Xseo\XS_21_Rakow.dgn