



DATE \_\_\_\_\_  
 BY \_\_\_\_\_  
 SURVEYED \_\_\_\_\_  
 PLOTTED \_\_\_\_\_  
 NOTE BOOK \_\_\_\_\_  
 AREAS CHECKED \_\_\_\_\_  
 NO. \_\_\_\_\_

DATE \_\_\_\_\_  
 BY \_\_\_\_\_  
 SURVEYED \_\_\_\_\_  
 PLOTTED \_\_\_\_\_  
 NOTE BOOK \_\_\_\_\_  
 AREAS CHECKED \_\_\_\_\_  
 NO. \_\_\_\_\_

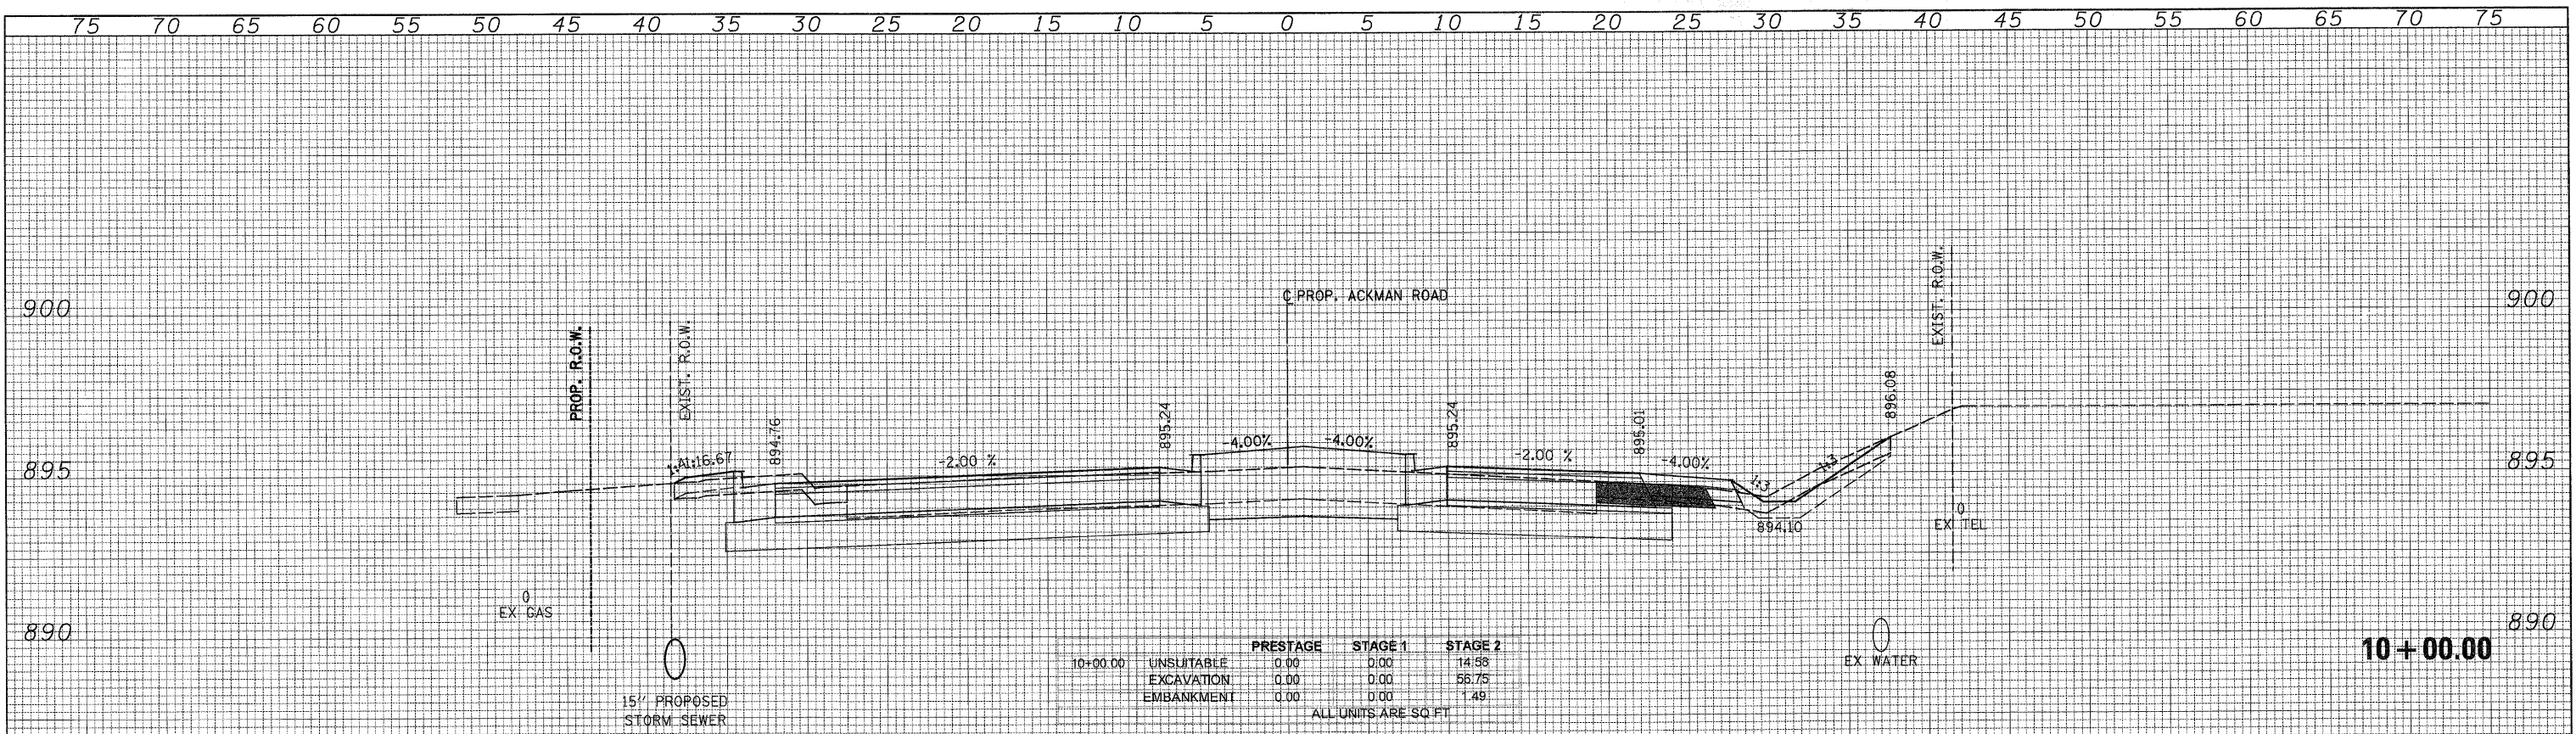

	PRESTAGE	STAGE 1	STAGE 2
10+00.00 UNSUITABLE	0.00	0.00	14.58
EXCAVATION	0.00	0.00	56.75
EMBANKMENT	0.00	0.00	1.49
ALL UNITS ARE SQ FT			

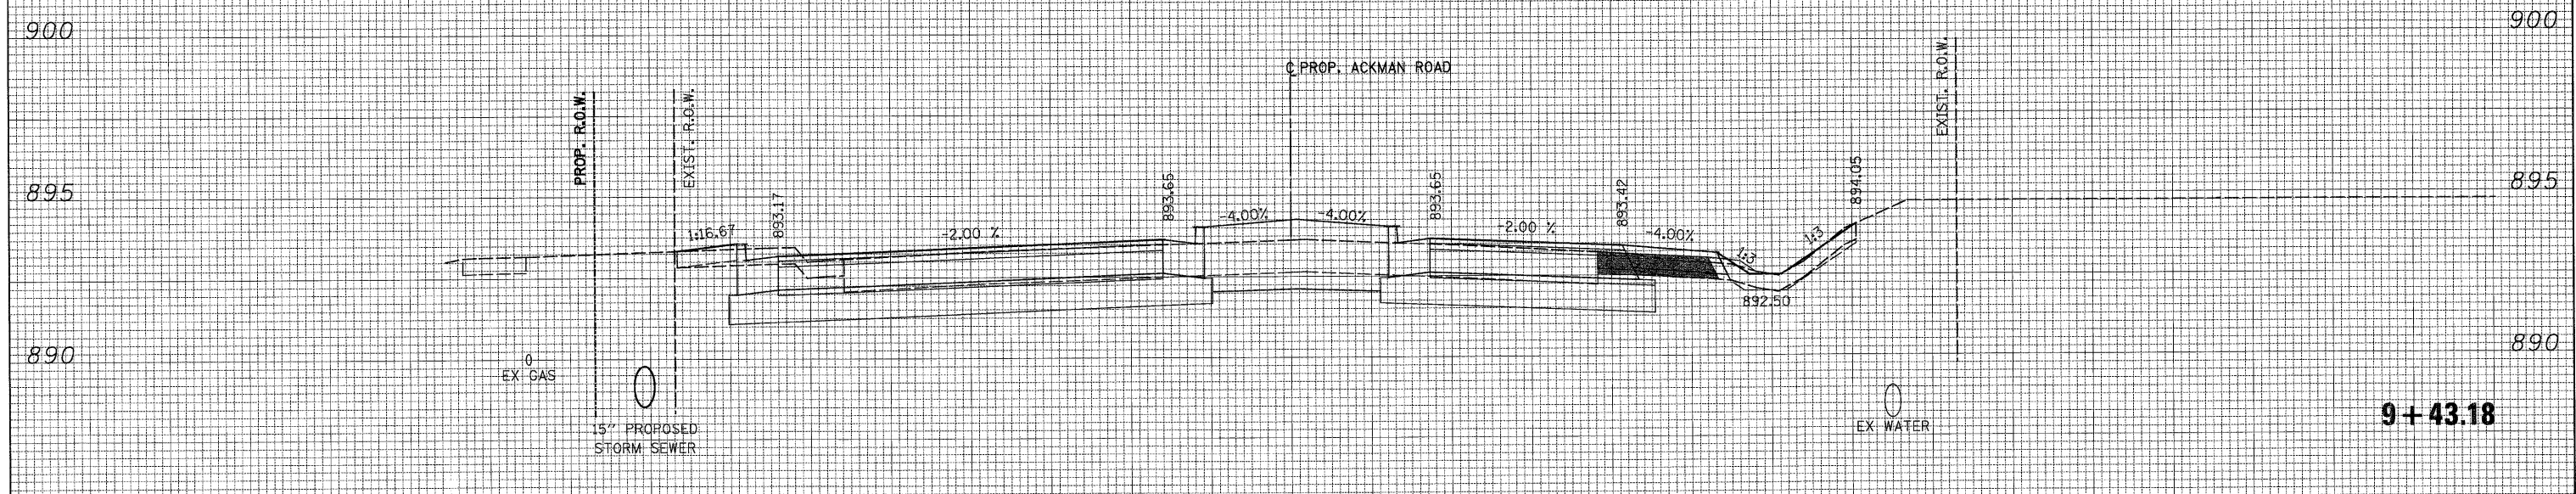

	PRESTAGE	STAGE 1	STAGE 2
9+43.18 UNSUITABLE	0.00	0.00	13.25
EXCAVATION	0.00	0.00	53.60
EMBANKMENT	0.00	0.00	1.27
ALL UNITS ARE SQ FT			

75 70 65 60 55 50 45 40 35 30 25 20 15 10 5 0 5 10 15 20 25 30 35 40 45 50 55 60 65 70 75



USER NAME = Rdwj.Lisle  
 PLOT CONFIG = PDF(Grey, Large).plt  
 PLOT SCALE = 1:5  
 PLOT DATE = 7/28/2010 9:01:39 PM

DESIGNED - CPK  
 DRAWN - TCK  
 CHECKED - JAH  
 DATE - 8/2/2010



MCHENRY COUNTY  
 DIVISION OF TRANSPORTATION

ACKMAN ROAD  
 CROSS SECTIONS

SCALE: 1H:2V SHEET NO. STA. 9+43.18 TO STA. 10+00.00

F.A. RTEL.	SECTION	COUNTY	TOTAL SHEETS	SHEET NO.
0336	05-00308-00-WR	MCHENRY	606	523
			CONTRACT NO. 63398	
[ILLINOIS] FED. AID PROJECT				

G:\MCDOT\2010\Drawings\RDW\Auto\Xsec\XS.XS.02.Ackman.dgn