



DATE _____
 BY _____
 SURVEYED _____
 PLOTTED _____
 NOTE BOOK _____
 AREAS CHECKED _____
 NO. _____

DATE _____
 BY _____
 SURVEYED _____
 PLOTTED _____
 NOTE BOOK _____
 AREAS CHECKED _____
 NO. _____

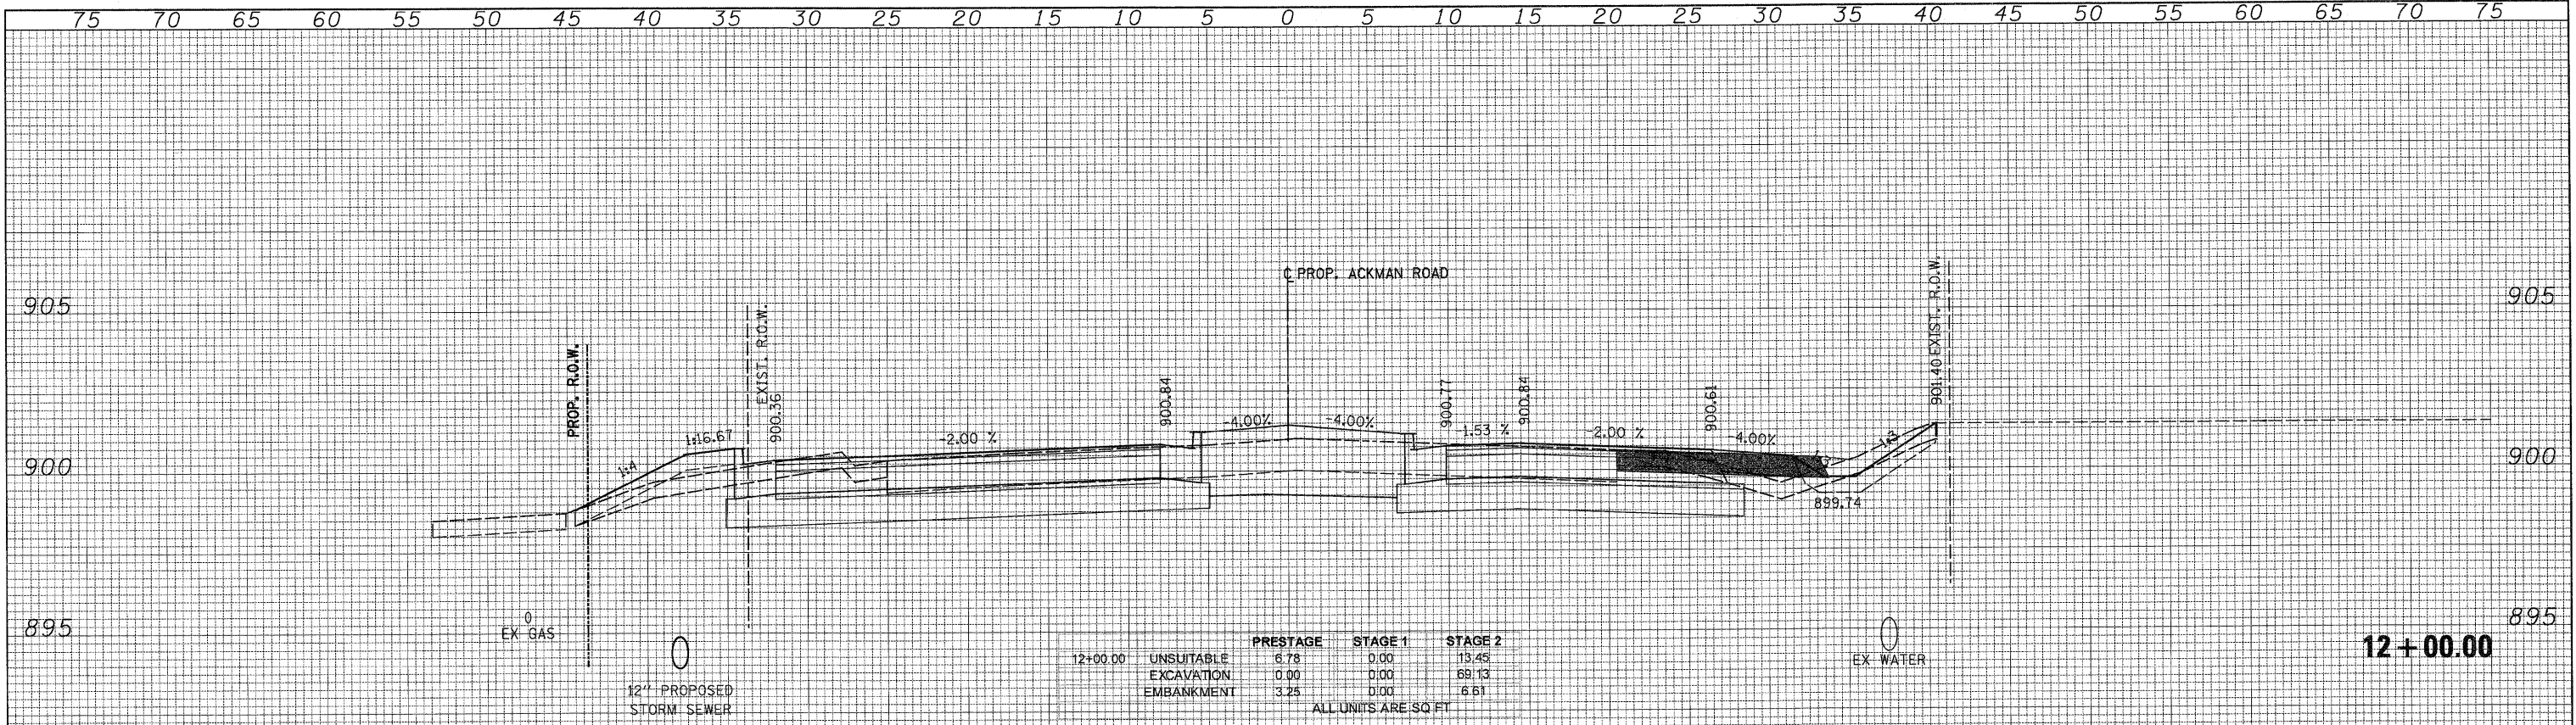

	PRESTAGE	STAGE 1	STAGE 2
12+00.00 UNSUITABLE	6.78	0.00	15.45
EXCAVATION	0.00	0.00	69.13
EMBANKMENT	3.25	0.00	6.61
ALL UNITS ARE SQ FT			

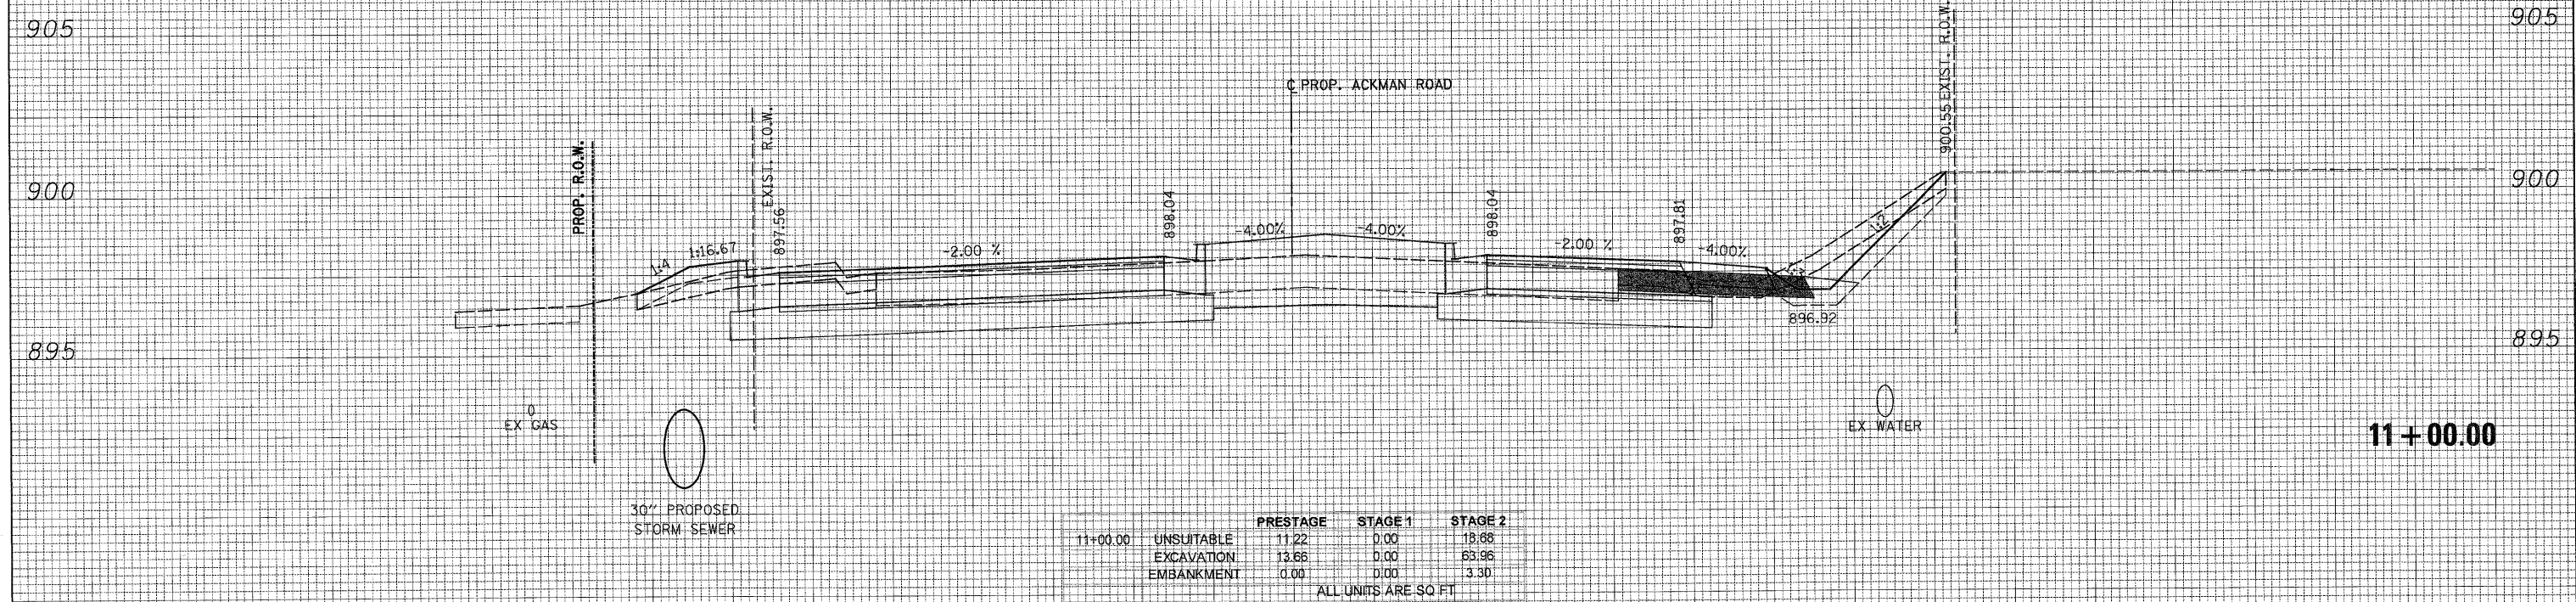

	PRESTAGE	STAGE 1	STAGE 2
11+00.00 UNSUITABLE	11.22	0.00	18.68
EXCAVATION	13.65	0.00	63.96
EMBANKMENT	0.00	0.00	3.30
ALL UNITS ARE SQ FT			

PATRICK ENGINEERING INC. Lisle, Illinois	USER NAME = Rdyj.Lisle PLOT CONFIG = PDF(Grey, Large).plt PLOT SCALE = 1:5 PLOT DATE = 7/28/2010 9:21:43 PM	DESIGNED - CPK DRAWN - TCK CHECKED - JAH DATE - 8/2/2010	REVISED - REVISED - REVISED - REVISED -	MCHENRY COUNTY DIVISION OF TRANSPORTATION	ACKMAN ROAD CROSS SECTIONS		F.A. RTE. 0336	SECTION 05-00308-00-WR	COUNTY MCHENRY	TOTAL SHEETS 606	SHEET NO. 524
	SCALE: 1H:2V SHEET NO. STA. 11+00.00 TO STA. 12+00.00				ILLINOIS FED. AID PROJECT CONTRACT NO. 63398						

G:\MCDOT\2010\Drawings\RDW\shs\Xseo\5.XS.02.Ackman.dgn