


DATE _____ BY _____
 FINISHED SURVEY PLOTTED _____
 NOTE BOOK TEMPLATE _____
 NO. _____ AREAS CHECKED _____

DATE _____ BY _____
 ORIGINAL SURVEY PLOTTED _____
 NOTE BOOK TEMPLATE _____
 NO. _____ AREAS CHECKED _____

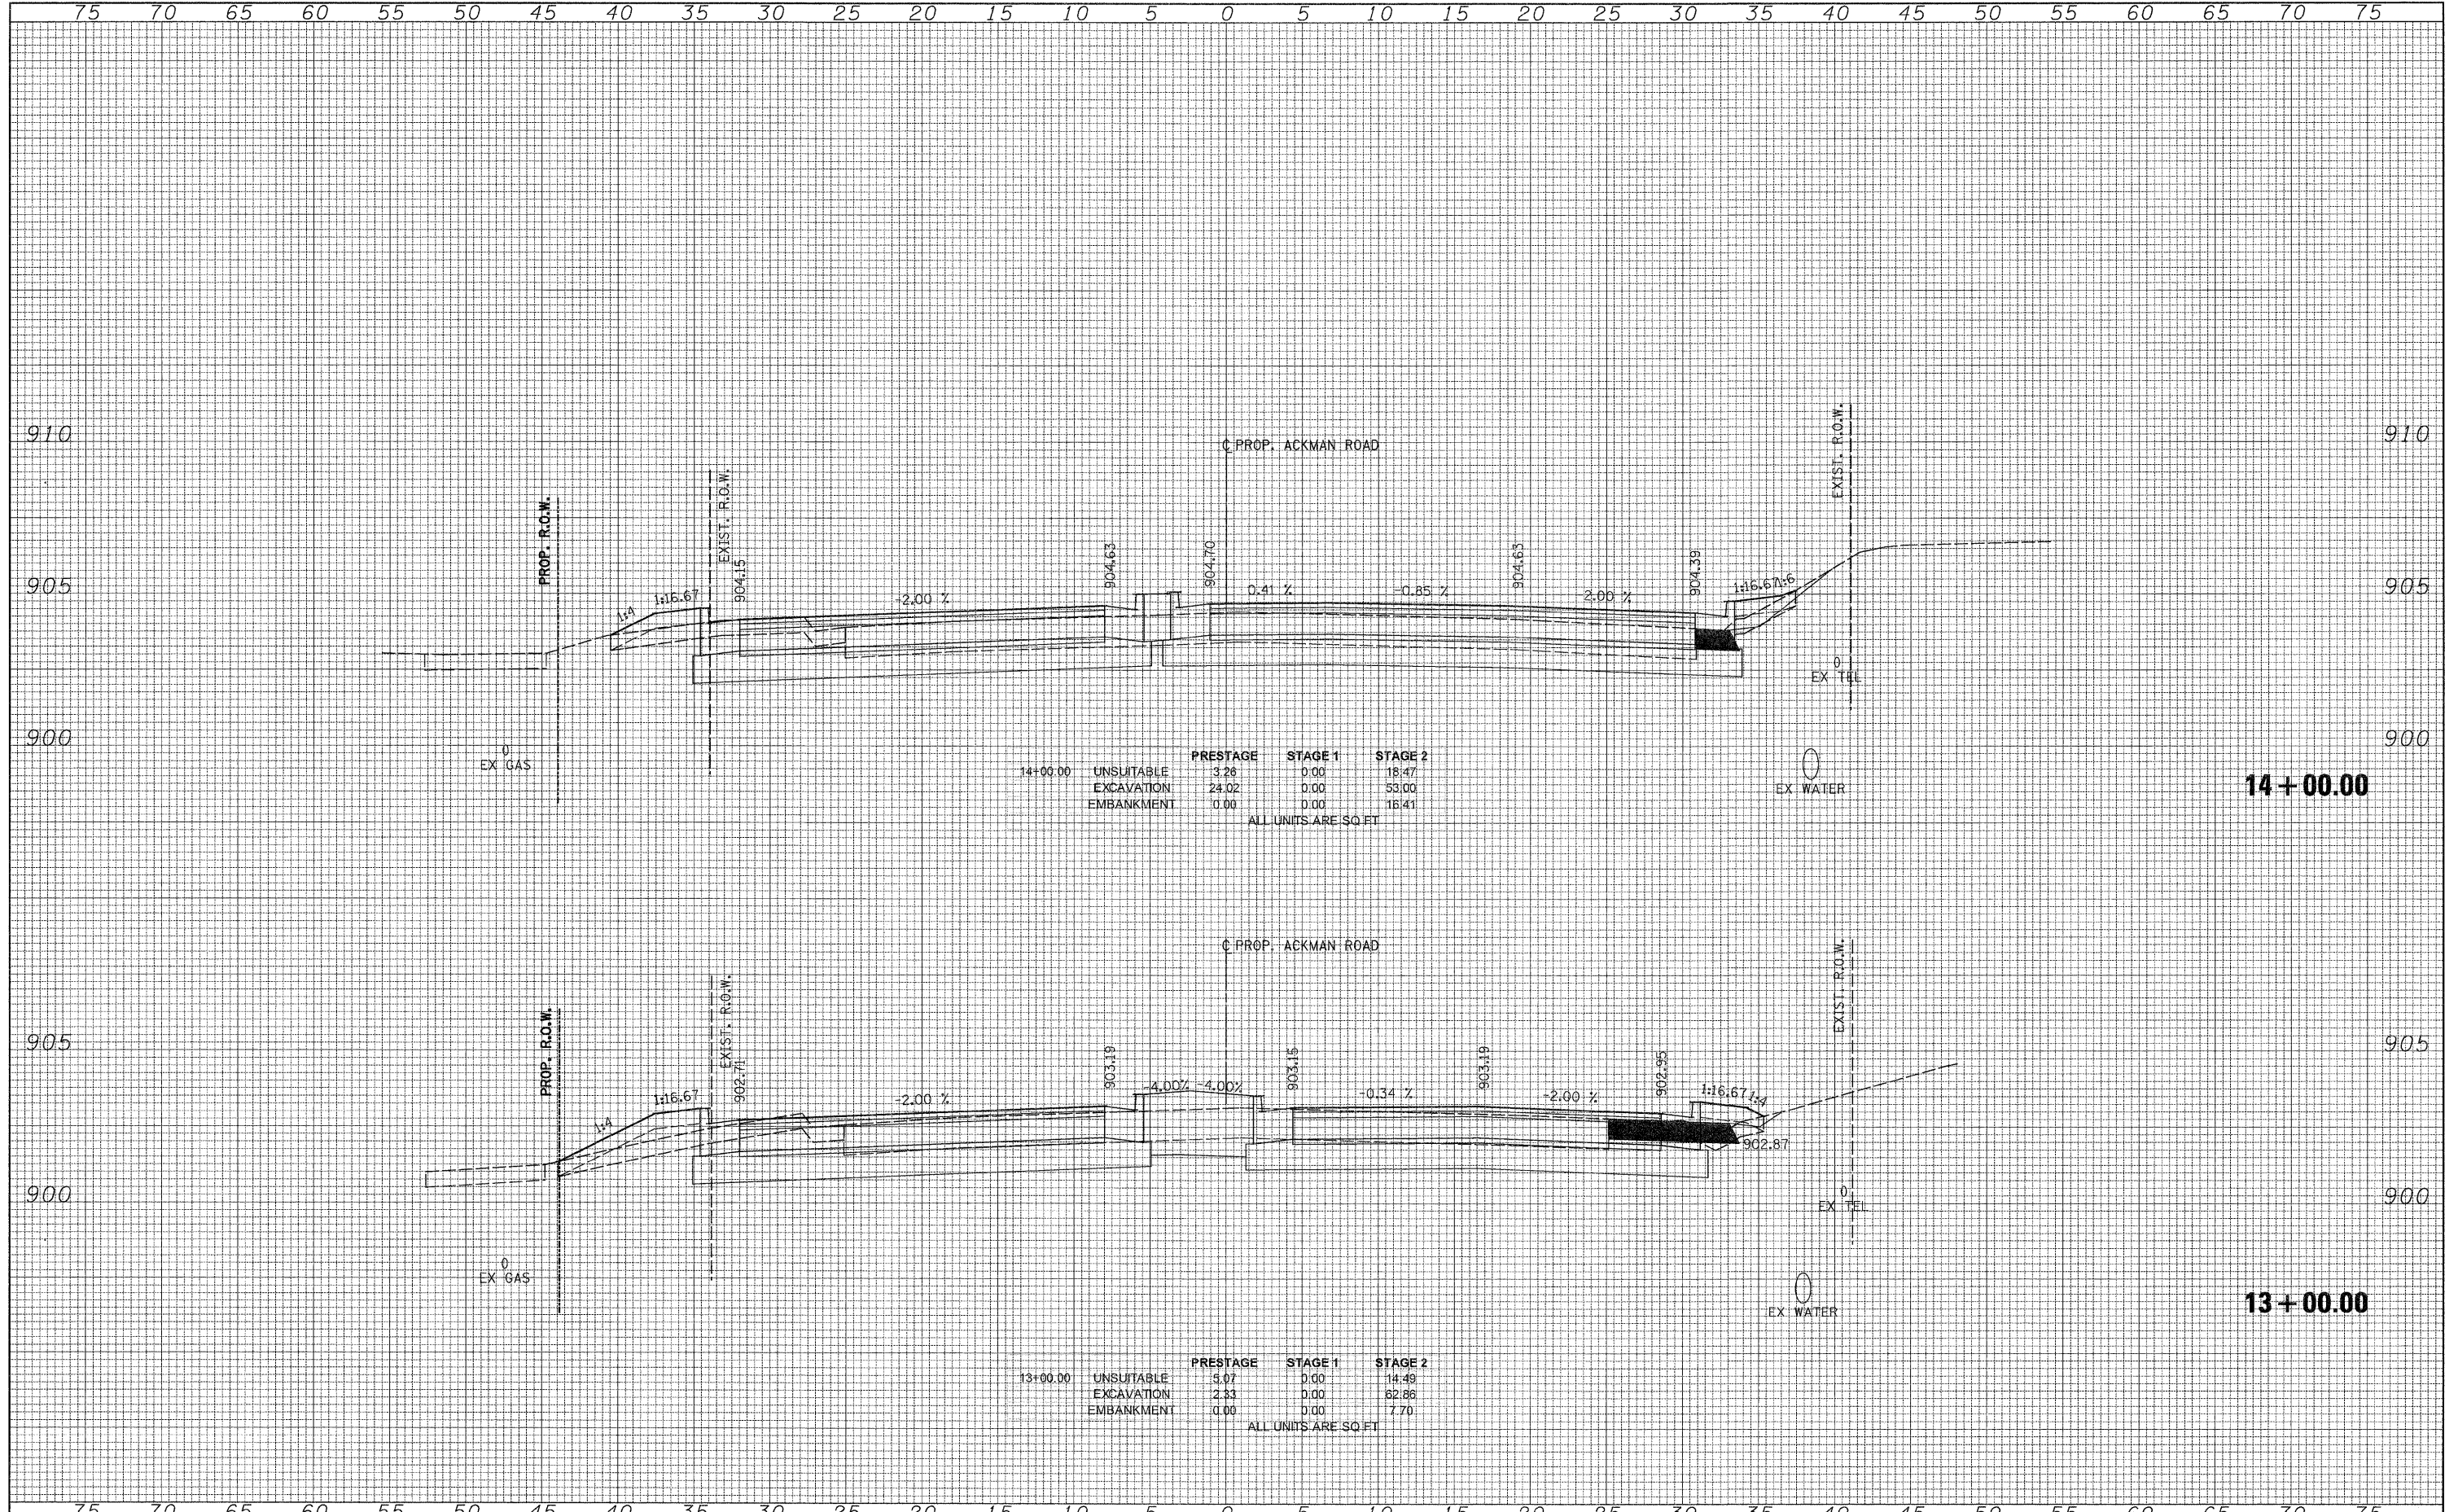

	PRESTAGE	STAGE 1	STAGE 2
14+00.00 UNSUITABLE	3.26	0.00	16.47
EXCAVATION	24.02	0.00	53.00
EMBANKMENT	0.00	0.00	16.41

ALL UNITS ARE SQ FT

	PRESTAGE	STAGE 1	STAGE 2
13+00.00 UNSUITABLE	5.07	0.00	14.49
EXCAVATION	2.33	0.00	62.86
EMBANKMENT	0.00	0.00	7.70

ALL UNITS ARE SQ FT

75 70 65 60 55 50 45 40 35 30 25 20 15 10 5 0 5 10 15 20 25 30 35 40 45 50 55 60 65 70 75



USER NAME = mpne(Rdwy.Lisle)
 PLOT CONFIG = PDF(Grey.Large).plt
 PLOT SCALE = 1:5
 PLOT DATE = 8/23/2010 10:16:57 AM

DESIGNED - CPK
 DRAWN - TCK
 CHECKED - JAH
 DATE - 8/2/2010

REVISED -
 REVISED -
 REVISED -
 REVISED -



MCHENRY COUNTY
 DIVISION OF TRANSPORTATION

ACKMAN ROAD
 CROSS SECTIONS

SCALE: 1H:2V SHEET NO. STA. 13+00.00 TO STA. 14+00.00

F.A. RTE.	SECTION	COUNTY	TOTAL SHEETS	SHEET NO.
0336	05-00308-00-WR	MCHENRY	606	525
				CONTRACT NO. 63398
ILLINOIS FED. AID PROJECT				

G:\MCD001\20950_001\Drawings\RDW\1\shsts\Xsec\XS_02_Ackman.dgn