



DATE _____
 BY _____
 SURVEYED _____
 PLOTTED _____
 NOTE BOOK _____
 AREAS CHECKED _____

DATE _____
 BY _____
 SURVEYED _____
 PLOTTED _____
 NOTE BOOK _____
 AREAS CHECKED _____

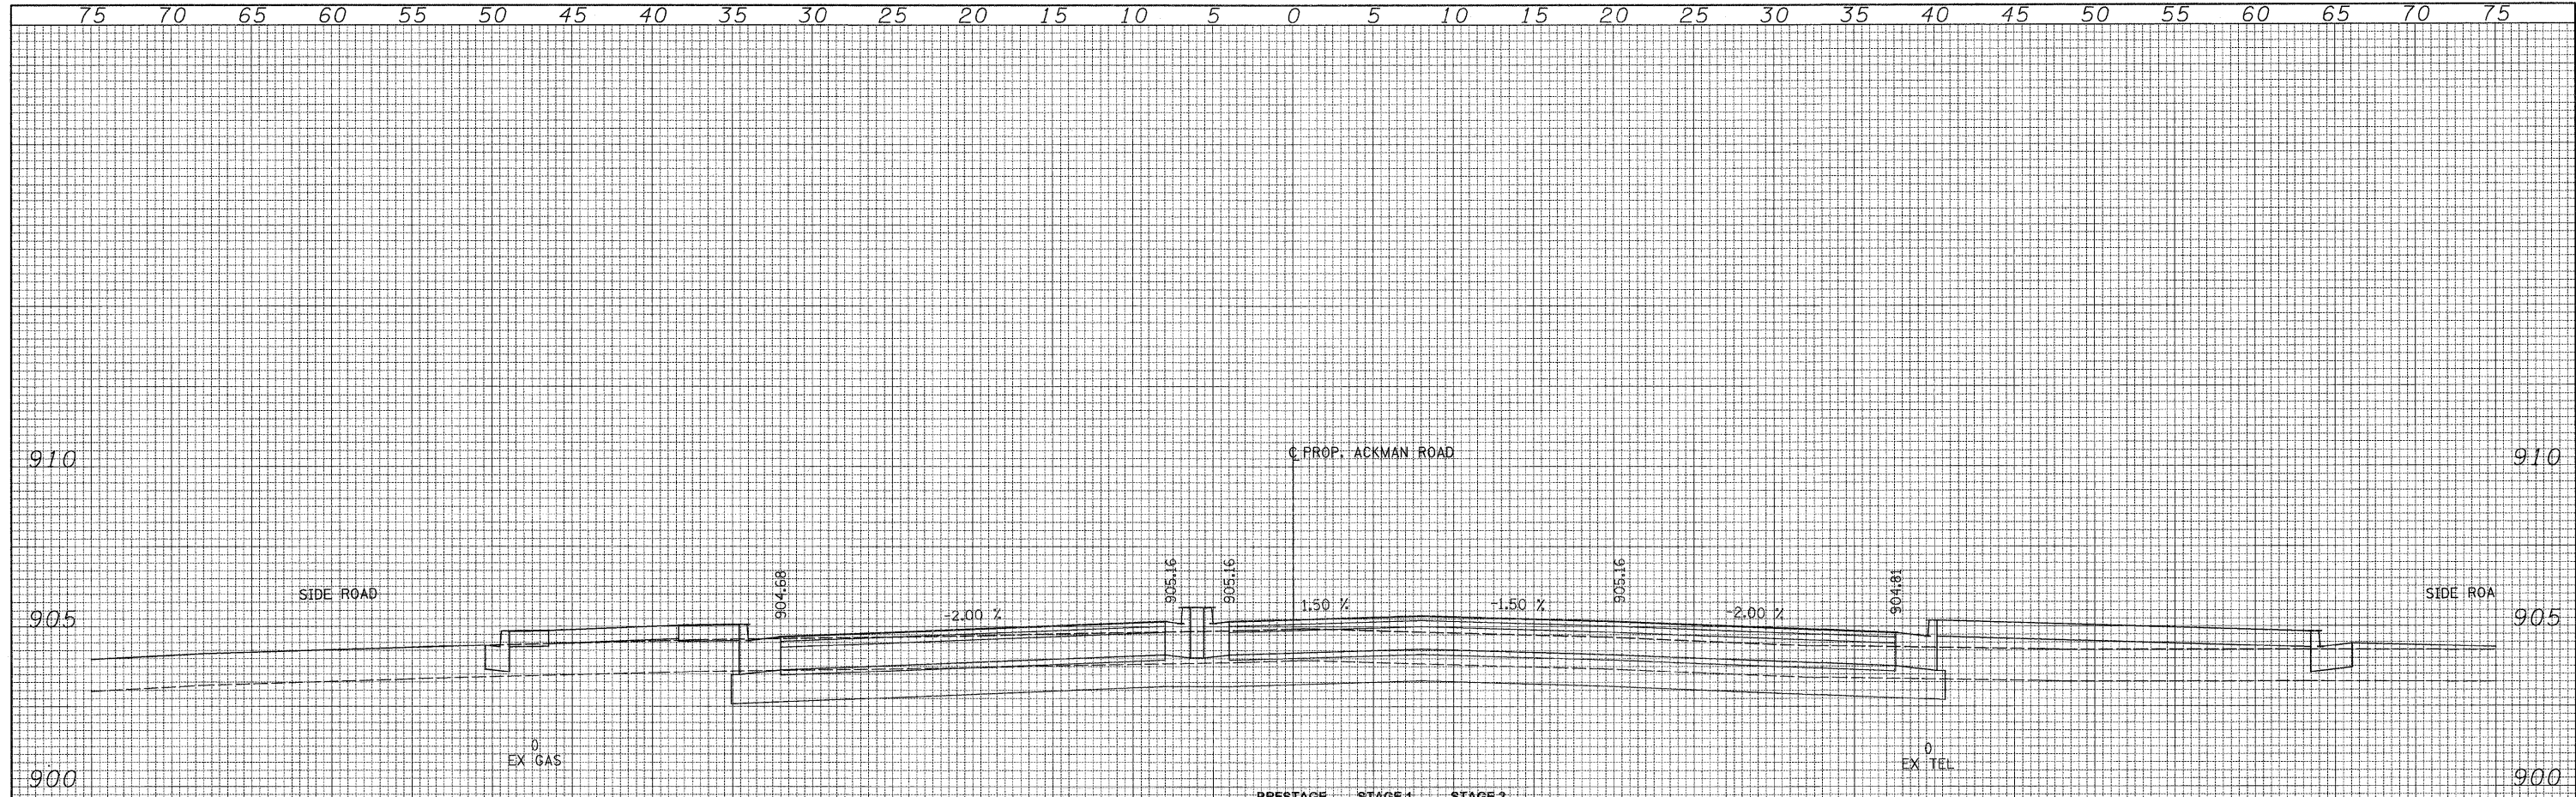

	PRESTAGE	STAGE 1	STAGE 2
15+15.45 UNSUITABLE	0.00	0.00	0.00
EXCAVATION	0.00	0.00	92.51
EMBANKMENT	0.00	0.00	0.00

ALL UNITS ARE SQ. FT.

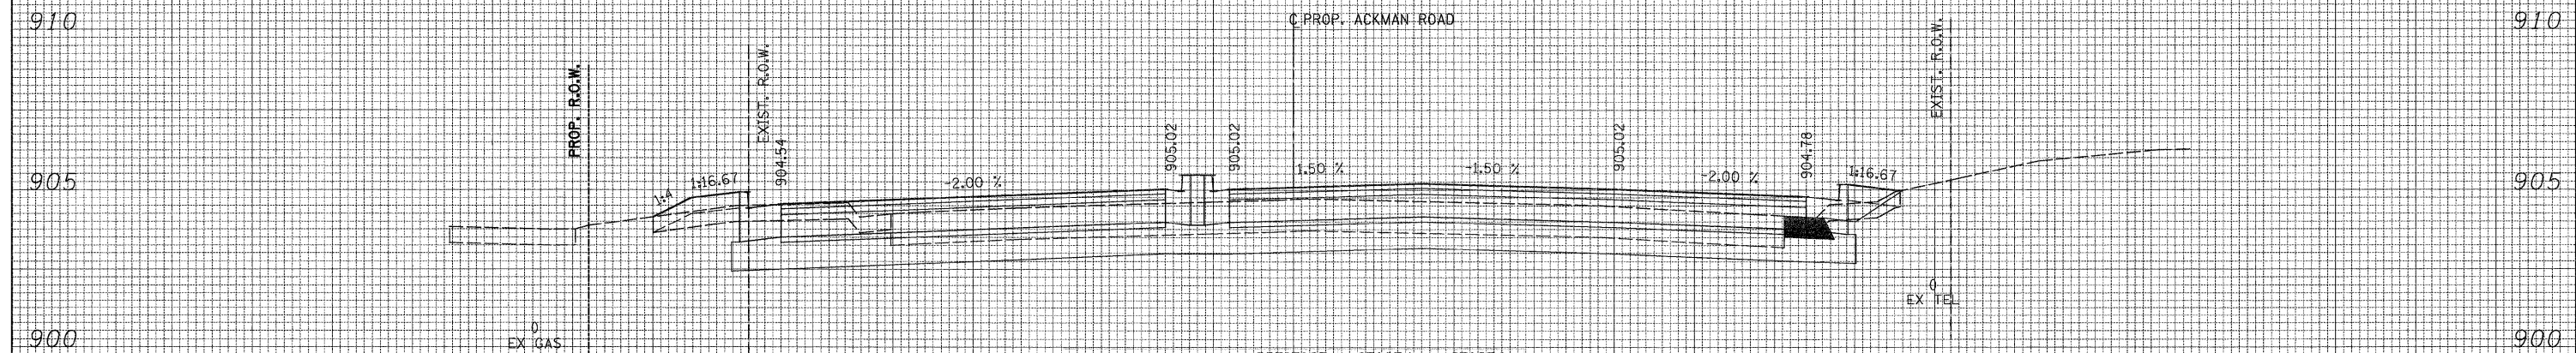

	PRESTAGE	STAGE 1	STAGE 2
14+53.25 UNSUITABLE	3.80	0.00	13.78
EXCAVATION	18.20	0.00	49.55
EMBANKMENT	0.00	0.00	13.18

ALL UNITS ARE SQ. FT.

75 70 65 60 55 50 45 40 35 30 25 20 15 10 5 0 5 10 15 20 25 30 35 40 45 50 55 60 65 70 75



USER NAME = mpine(Rdwy_Lisle)
 PLOT CONFIG = PDF(Gray_Large.plt)
 PLOT SCALE = 1:5
 PLOT DATE = 8/23/2010 10:16:59 AM

DESIGNED - CPK
 DRAWN - TCK
 CHECKED - JAH
 DATE - 8/2/2010



MCHENRY COUNTY
 DIVISION OF TRANSPORTATION

ACKMAN ROAD
 CROSS SECTIONS

SCALE: 1H:2V SHEET NO. STA. 14+53.25 TO STA. 15+15.45

F.A. RTE.	SECTION	COUNTY	TOTAL SHEETS	SHEET NO.
0336	05-00308-00-WR	MCHENRY	606	526
				CONTRACT NO. 63398
ILLINOIS FED. AID PROJECT				

G:\MCDOT\20950_001\Drawings\RDWY\shhs\Xsec\XS_02_Ackman.dgn