


75 70 65 60 55 50 45 40 35 30 25 20 15 10 5 0 5 10 15 20 25 30 35 40 45 50 55 60 65 70 75

FINAL SURVEY	SURVEYED	DATE
PLotted	BY	
NOTE BOOK		
AREAS CHECKED		
NO.		


ORIGINAL SURVEY	SURVEYED	DATE
PLotted	BY	
NOTE BOOK		
AREAS CHECKED		
NO.		

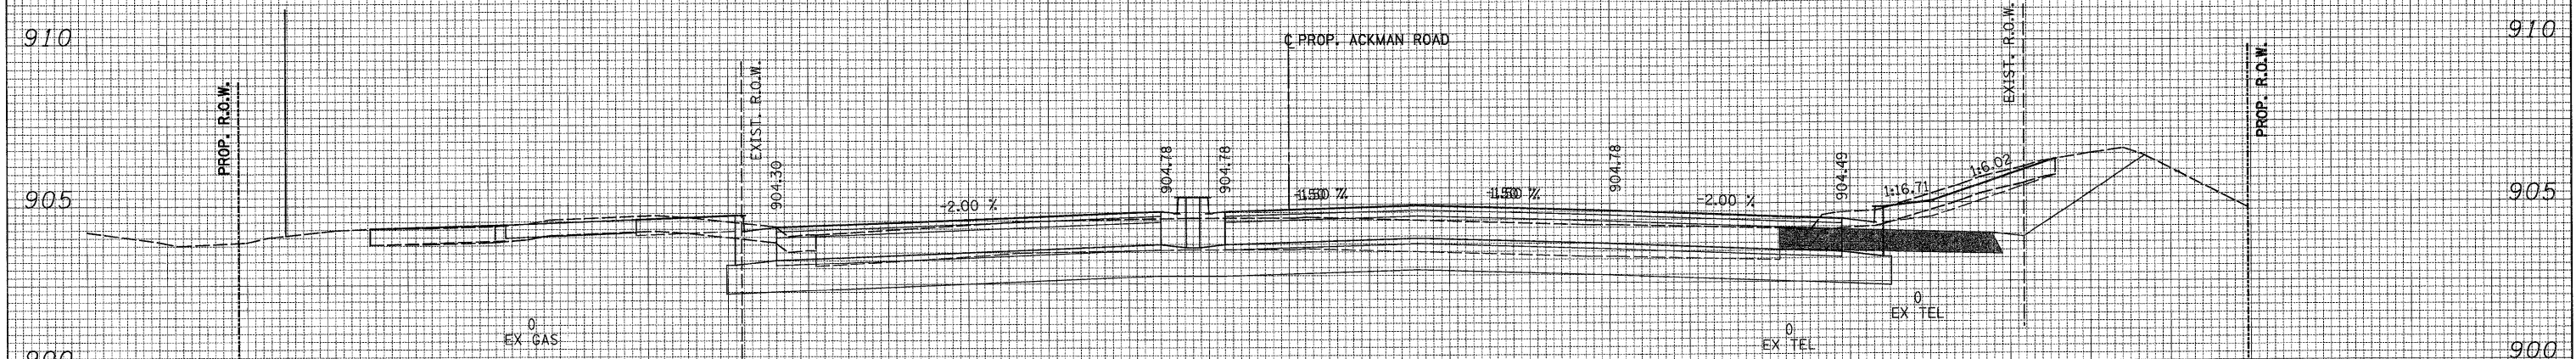

		PRESTAGE	STAGE 1	STAGE 2
16+00.00	UNSUITABLE	8.54	0.00	13.91
	EXCAVATION	32.17	0.00	64.20
	EMBANKMENT	0.00	0.00	0.34

ALL UNITS ARE SQ. FT.

16+00.00

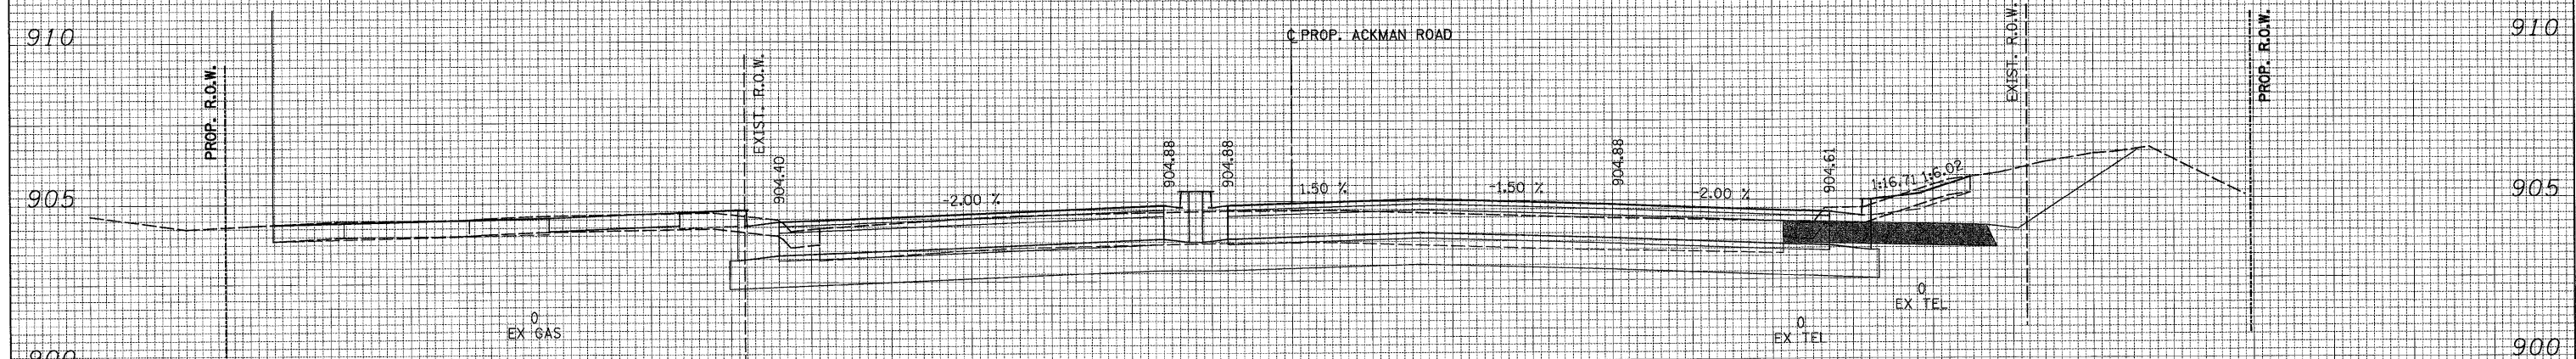

		PRESTAGE	STAGE 1	STAGE 2
15+87.17	UNSUITABLE	5.83	0.00	17.06
	EXCAVATION	30.52	0.00	62.60
	EMBANKMENT	0.00	0.00	1.38

ALL UNITS ARE SQ. FT.

15+87.17

75 70 65 60 55 50 45 40 35 30 25 20 15 10 5 0 5 10 15 20 25 30 35 40 45 50 55 60 65 70 75



USER NAME = Rdwy_Lisle
 DESIGNED - CPK
 DRAWN - TCK
 CHECKED - JAH
 DATE - 8/2/2010

REVISED -
 REVISED -
 REVISED -
 REVISED -



MCHENRY COUNTY
 DIVISION OF TRANSPORTATION

ACKMAN ROAD
 CROSS SECTIONS

SCALE: 1H:2V SHEET NO. STA. 15+87.17 TO STA. 16+00.00

F.A. RTE.	SECTION	COUNTY	TOTAL SHEETS	SHEET NO.
0336	05-00308-00-WR	MCHENRY	606	527
			CONTRACT NO. 63398	
ILLINOIS FED. AID PROJECT				

G:\MCDOT\2010\Drawings\RDW\158717\Xseo\XS.XS.02.Ackman.dgn