


75 70 65 60 55 50 45 40 35 30 25 20 15 10 5 0 5 10 15 20 25 30 35 40 45 50 55 60 65 70 75

DATE _____
 BY _____
 FINAL SURVEY _____
 SURVEYED _____
 PLOTTED _____
 NOTE BOOK _____
 AREAS CHECKED _____
 NO. _____


DATE _____
 BY _____
 ORIGINAL SURVEY _____
 SURVEYED _____
 PLOTTED _____
 NOTE BOOK _____
 AREAS CHECKED _____
 NO. _____

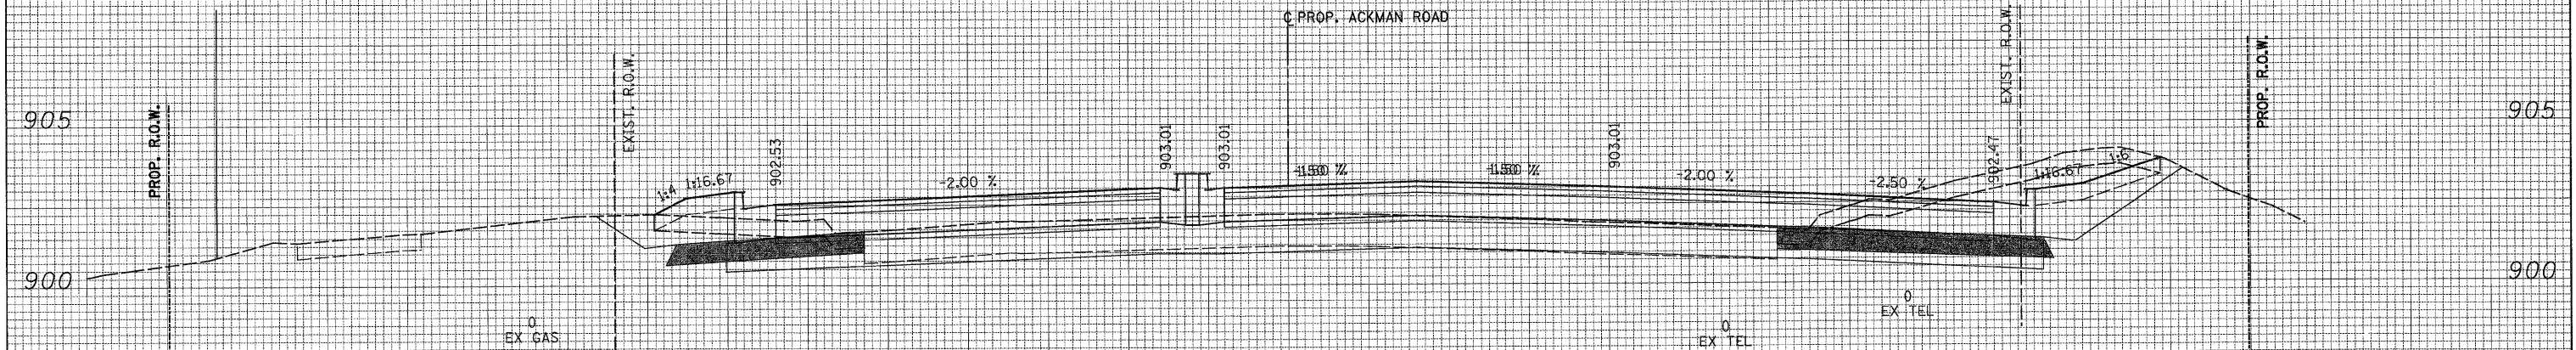

| | PRESTAGE | STAGE 1 | STAGE 2 |
|---------------------|----------|---------|---------|
| 17+28.25 UNSUITABLE | 11.89 | 0.00 | 6.58 |
| EXCAVATION | 44.84 | 0.00 | 44.98 |
| EMBANKMENT | 0.00 | 0.00 | 2.58 |

ALL UNITS ARE SQ. FT.

17+28.25

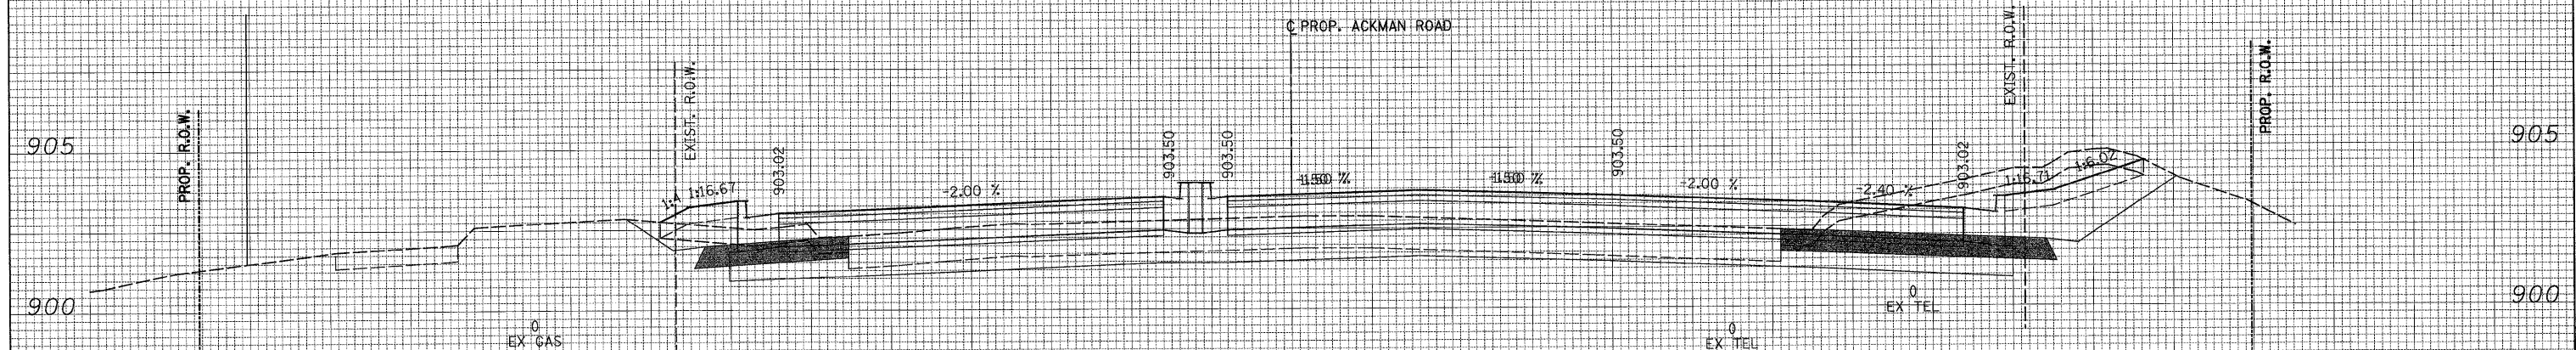

| | PRESTAGE | STAGE 1 | STAGE 2 |
|---------------------|----------|---------|---------|
| 17+00.00 UNSUITABLE | 11.20 | 0.00 | 5.88 |
| EXCAVATION | 43.91 | 0.00 | 54.62 |
| EMBANKMENT | 0.00 | 0.00 | 2.56 |

ALL UNITS ARE SQ. FT.

17+00.00

75 70 65 60 55 50 45 40 35 30 25 20 15 10 5 0 5 10 15 20 25 30 35 40 45 50 55 60 65 70 75



USER NAME = Rdyg.Lisle
 DESIGNED - CPK
 DRAWN - TCK
 CHECKED - JAH
 DATE - 8/2/2010
 PLOT CONFIG = PDF(Grey, Large).plt
 PLOT SCALE = 1/5
 PLOT DATE = 7/28/2010 9:01:58 PM

REVISED -
 REVISED -
 REVISED -
 REVISED -



MCHENRY COUNTY
 DIVISION OF TRANSPORTATION

ACKMAN ROAD
 CROSS SECTIONS

SCALE: 1H:2V SHEET NO. STA. 17+00.00 TO STA. 17+28.25

| F.A. RTE. | SECTION | COUNTY | TOTAL SHEETS | SHEET NO. |
|-----------|----------------|---------|--------------------|-----------|
| 0336 | 05-00308-00-WR | MCHENRY | 606 | 528 |
| | | | CONTRACT NO. 63398 | |

ILLINOIS FED. AID PROJECT

G:\MCDOT\2010\01\Drawings\RDWY\hsts\Xsec\XS.XS.02_Ackman.dgn