



DATE \_\_\_\_\_  
 BY \_\_\_\_\_  
 SURVEYED \_\_\_\_\_  
 PLOTTED \_\_\_\_\_  
 NOTE BOOK \_\_\_\_\_  
 AREAS CHECKED \_\_\_\_\_  
 NO. \_\_\_\_\_

DATE \_\_\_\_\_  
 BY \_\_\_\_\_  
 SURVEYED \_\_\_\_\_  
 PLOTTED \_\_\_\_\_  
 NOTE BOOK \_\_\_\_\_  
 AREAS CHECKED \_\_\_\_\_  
 NO. \_\_\_\_\_

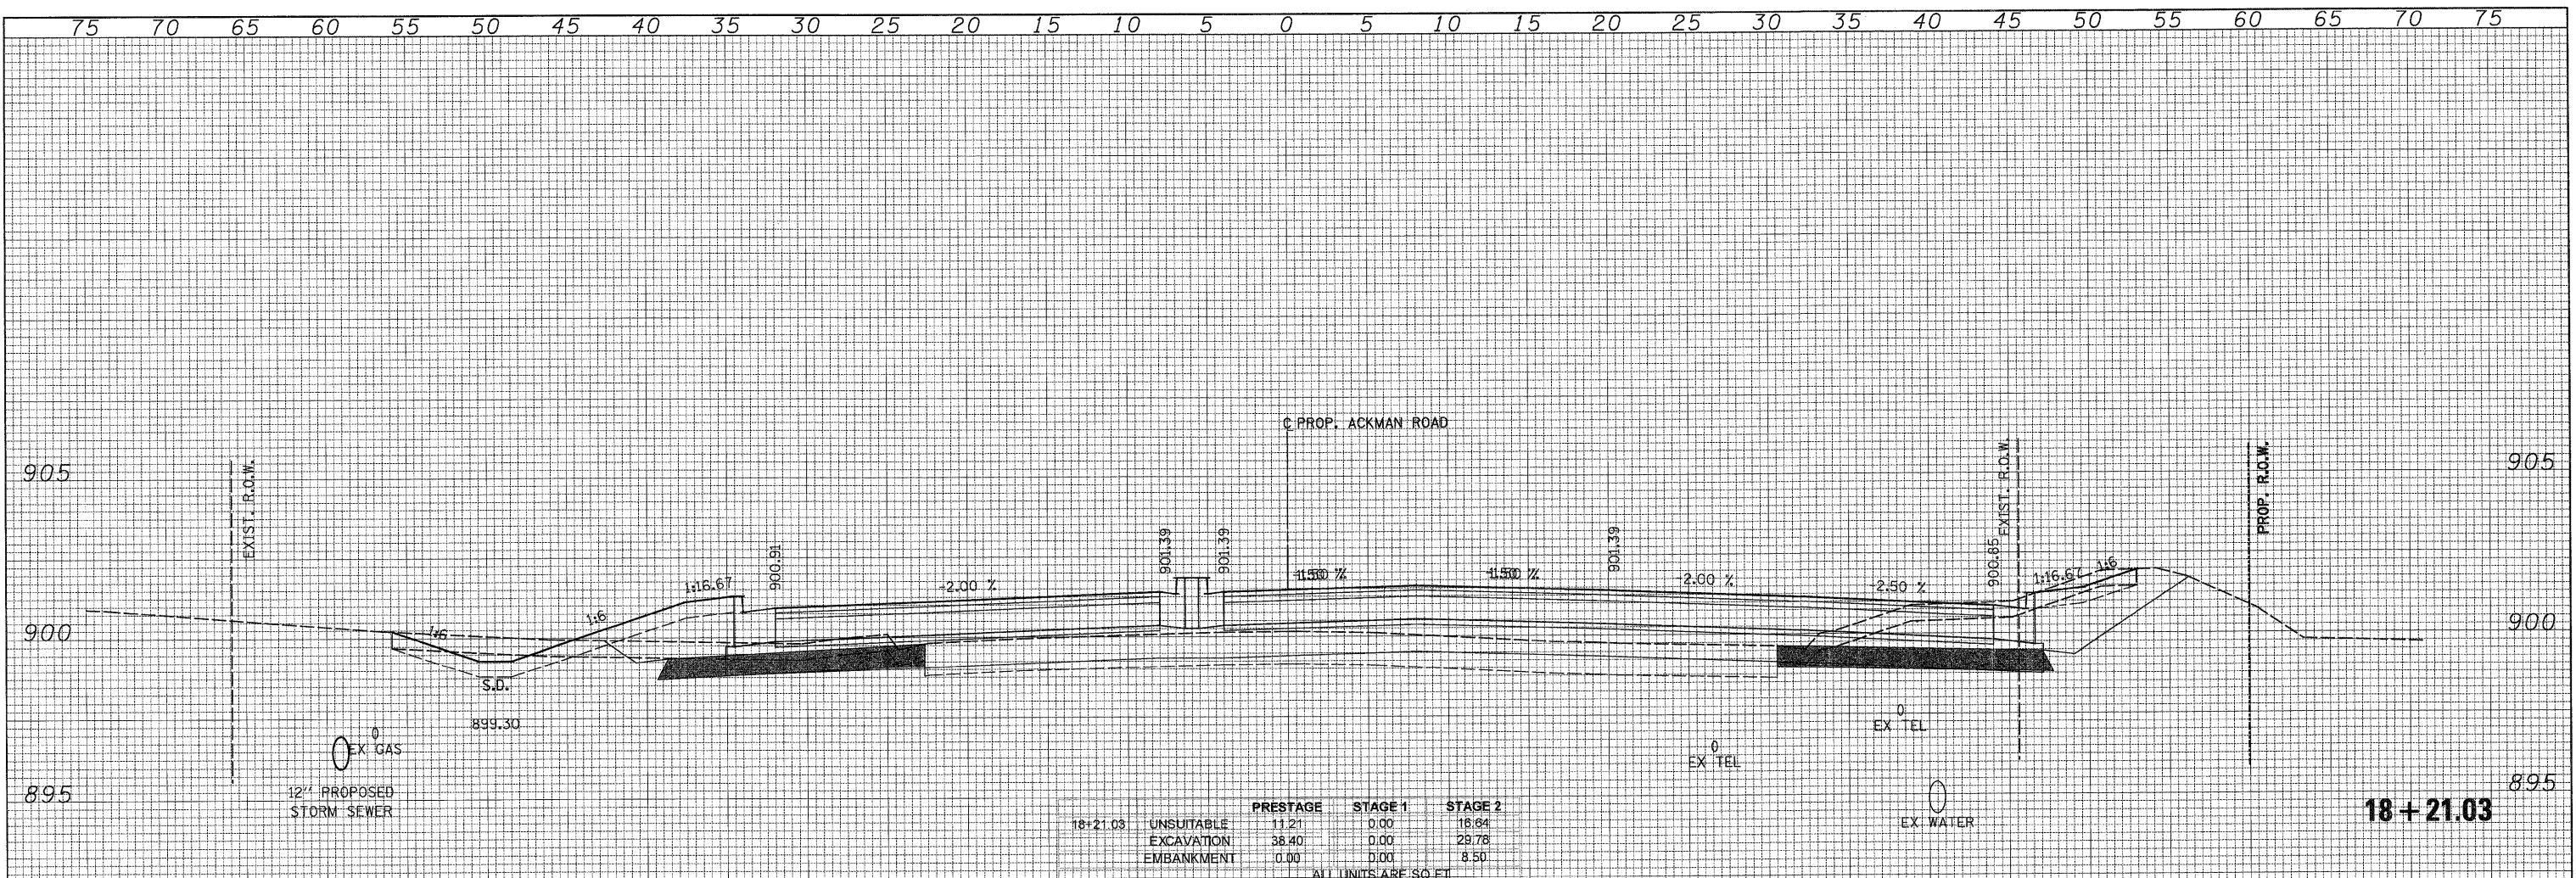

	PRESTAGE	STAGE 1	STAGE 2
18+21.03 UNSUITABLE	11.21	0.00	16.64
EXCAVATION	38.40	0.00	29.78
EMBANKMENT	0.00	0.00	8.50

ALL UNITS ARE SQ. FT.

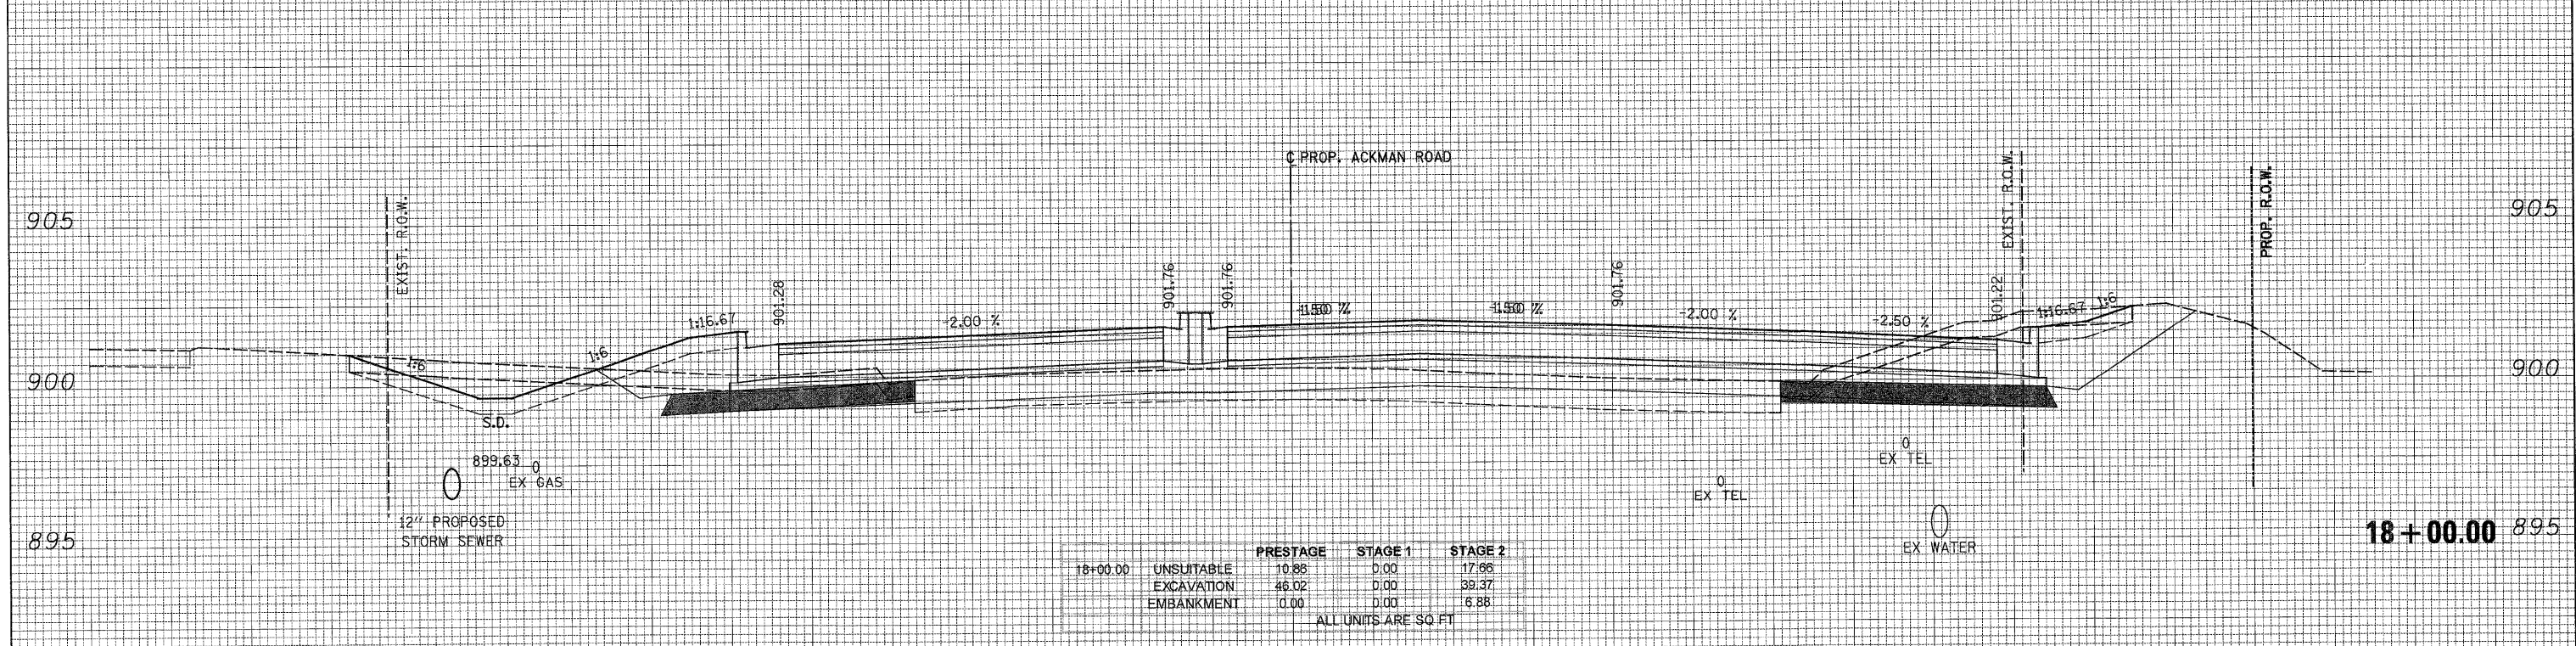

	PRESTAGE	STAGE 1	STAGE 2
18+00.00 UNSUITABLE	10.88	0.00	17.06
EXCAVATION	46.02	0.00	39.37
EMBANKMENT	0.00	0.00	6.88

ALL UNITS ARE SQ. FT.

Q:\MCDOT\2010\05\Drawings\RDWY\Ackman\Xsee\X.S.02\_Ackman.dgn