


DATE _____
 BY _____
 SURVEYED _____
 PLOTTED _____
 NOTE BOOK _____
 AREAS CHECKED _____
 NO. _____

DATE _____
 BY _____
 SURVEYED _____
 PLOTTED _____
 NOTE BOOK _____
 AREAS CHECKED _____
 NO. _____

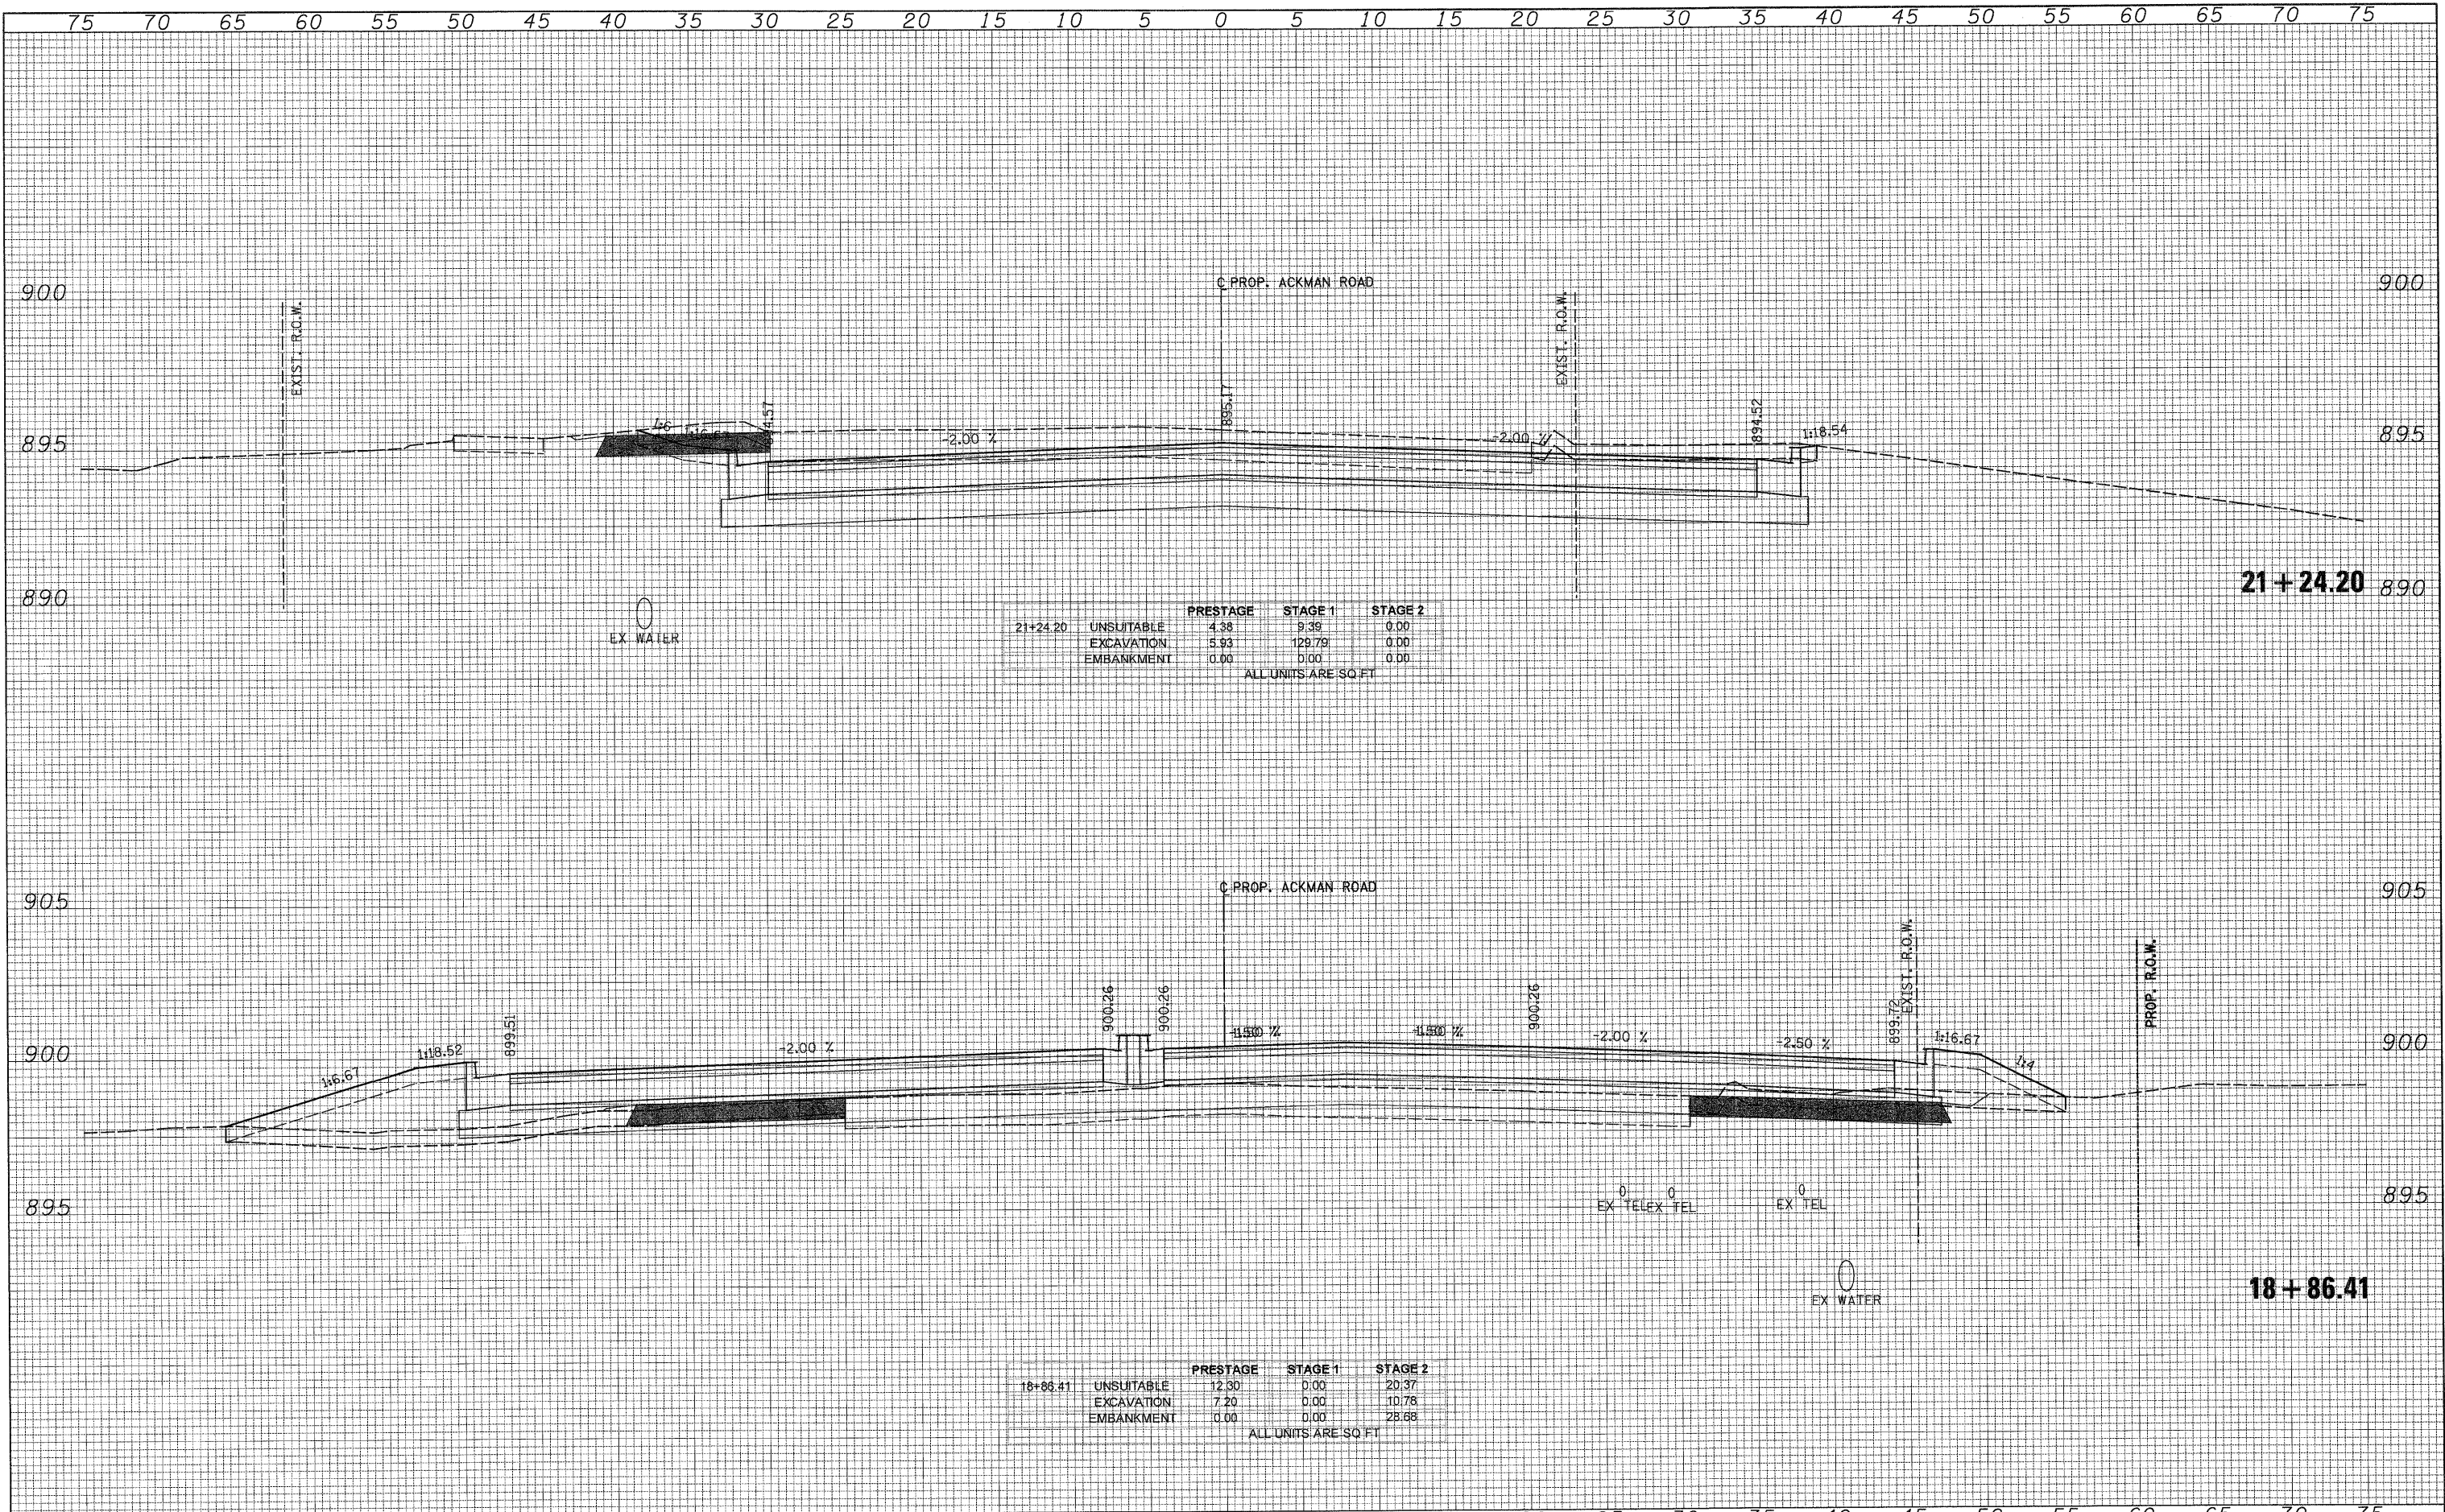

	PRESTAGE	STAGE 1	STAGE 2
21+24.20 UNSUITABLE	4.38	9.39	0.00
EXCAVATION	5.93	129.79	0.00
EMBANKMENT	0.00	0.00	0.00

ALL UNITS ARE SQ. FT.

	PRESTAGE	STAGE 1	STAGE 2
18+86.41 UNSUITABLE	12.30	0.00	20.37
EXCAVATION	7.20	0.00	10.78
EMBANKMENT	0.00	0.00	28.68

ALL UNITS ARE SQ. FT.

	USER NAME = Rdwy_Lisle PLOT CONFIG = PDF(Greg_Large).plt PLOT SCALE = 1/8" PLOT DATE = 7/28/2010 9:02:06 PM	DESIGNED - CPK DRAWN - TCK CHECKED - JAH DATE - 8/2/2010	REVISED - REVISED - REVISED - REVISED -		ACKMAN ROAD CROSS SECTIONS		F.A. RTE. 0336 SECTION 05-00308-00-WR COUNTY MCHENRY CONTRACT NO. 63398	TOTAL SHEETS 606 SHEET NO. 530
	SCALE: 1H:2V SHEET NO. STA. 18+86.41 TO STA. 21+24.20				ILLINOIS FED. AID PROJECT			

G:\MCDOT\20500_001\Drawings\RDWY\shite\Xseo\5.XS_02_Ackman.dgn