


75 70 65 60 55 50 45 40 35 30 25 20 15 10 5 0 5 10 15 20 25 30 35 40 45 50 55 60 65 70 75

| | | |
|--------------|---------------|------|
| FINAL SURVEY | SURVEYED | DATE |
| NOTE BOOK | PLOTTED | BY |
| NO. | TEMPLATE | |
| | AREAS CHECKED | |

| | | |
|-----------------|---------------|------|
| ORIGINAL SURVEY | SURVEYED | DATE |
| NOTE BOOK | PLOTTED | BY |
| NO. | TEMPLATE | |
| | AREAS CHECKED | |

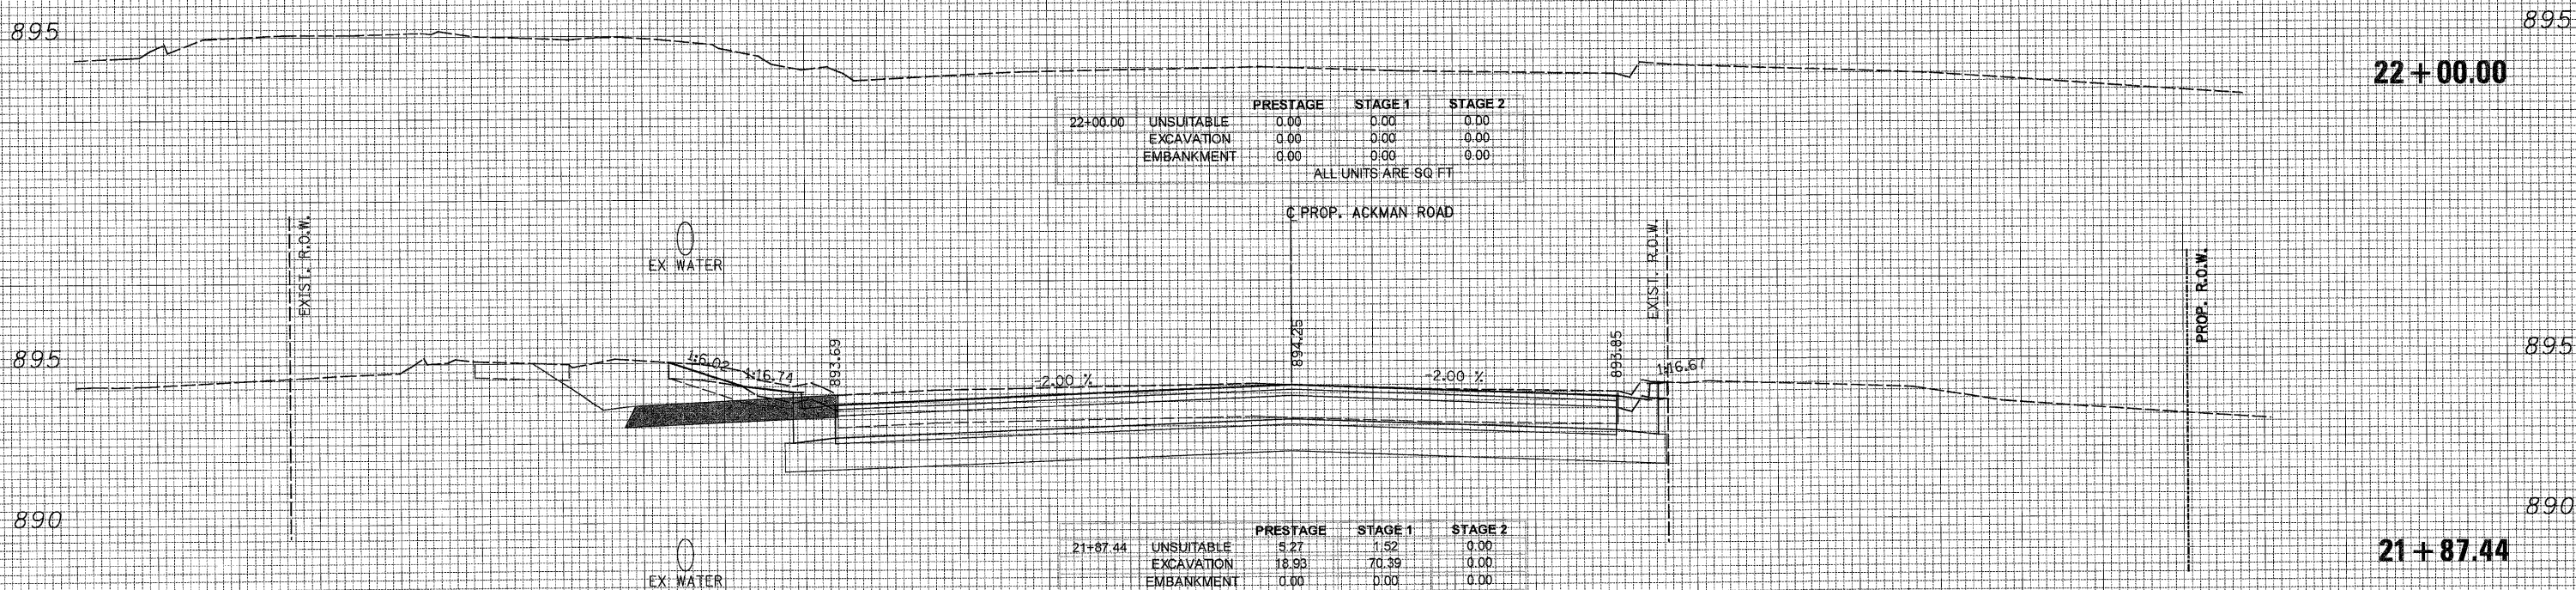

75 70 65 60 55 50 45 40 35 30 25 20 15 10 5 0 5 10 15 20 25 30 35 40 45 50 55 60 65 70 75



USER NAME = Rdy.Lisle
 PLOT CONFIG = PDFGrey.Large.plt
 PLOT SCALE = 1/5
 PLOT DATE = 7/28/2010 9:02:10 PM

DESIGNED - CPK
 DRAWN - TCK
 CHECKED - JAH
 DATE - 8/2/2010

REVISED -
 REVISED -
 REVISED -
 REVISED -



MCHENRY COUNTY
DIVISION OF TRANSPORTATION

ACKMAN ROAD
CROSS SECTIONS

SCALE: 1H:2V SHEET NO. STA. 21+8.44 TO STA. 22+00

| | | | | |
|--------------------|----------------|---------|---------------------------|-----------|
| F.A. RTE. | SECTION | COUNTY | TOTAL SHEETS | SHEET NO. |
| 0336 | 05-00308-00-WR | MCHENRY | 606 | 531 |
| CONTRACT NO. 63398 | | | ILLINOIS FED. AID PROJECT | |

Q:\MCDOT\2010\01\Drawings\RDHW\kts\Xseo\XS.02.Ackman.dgn