
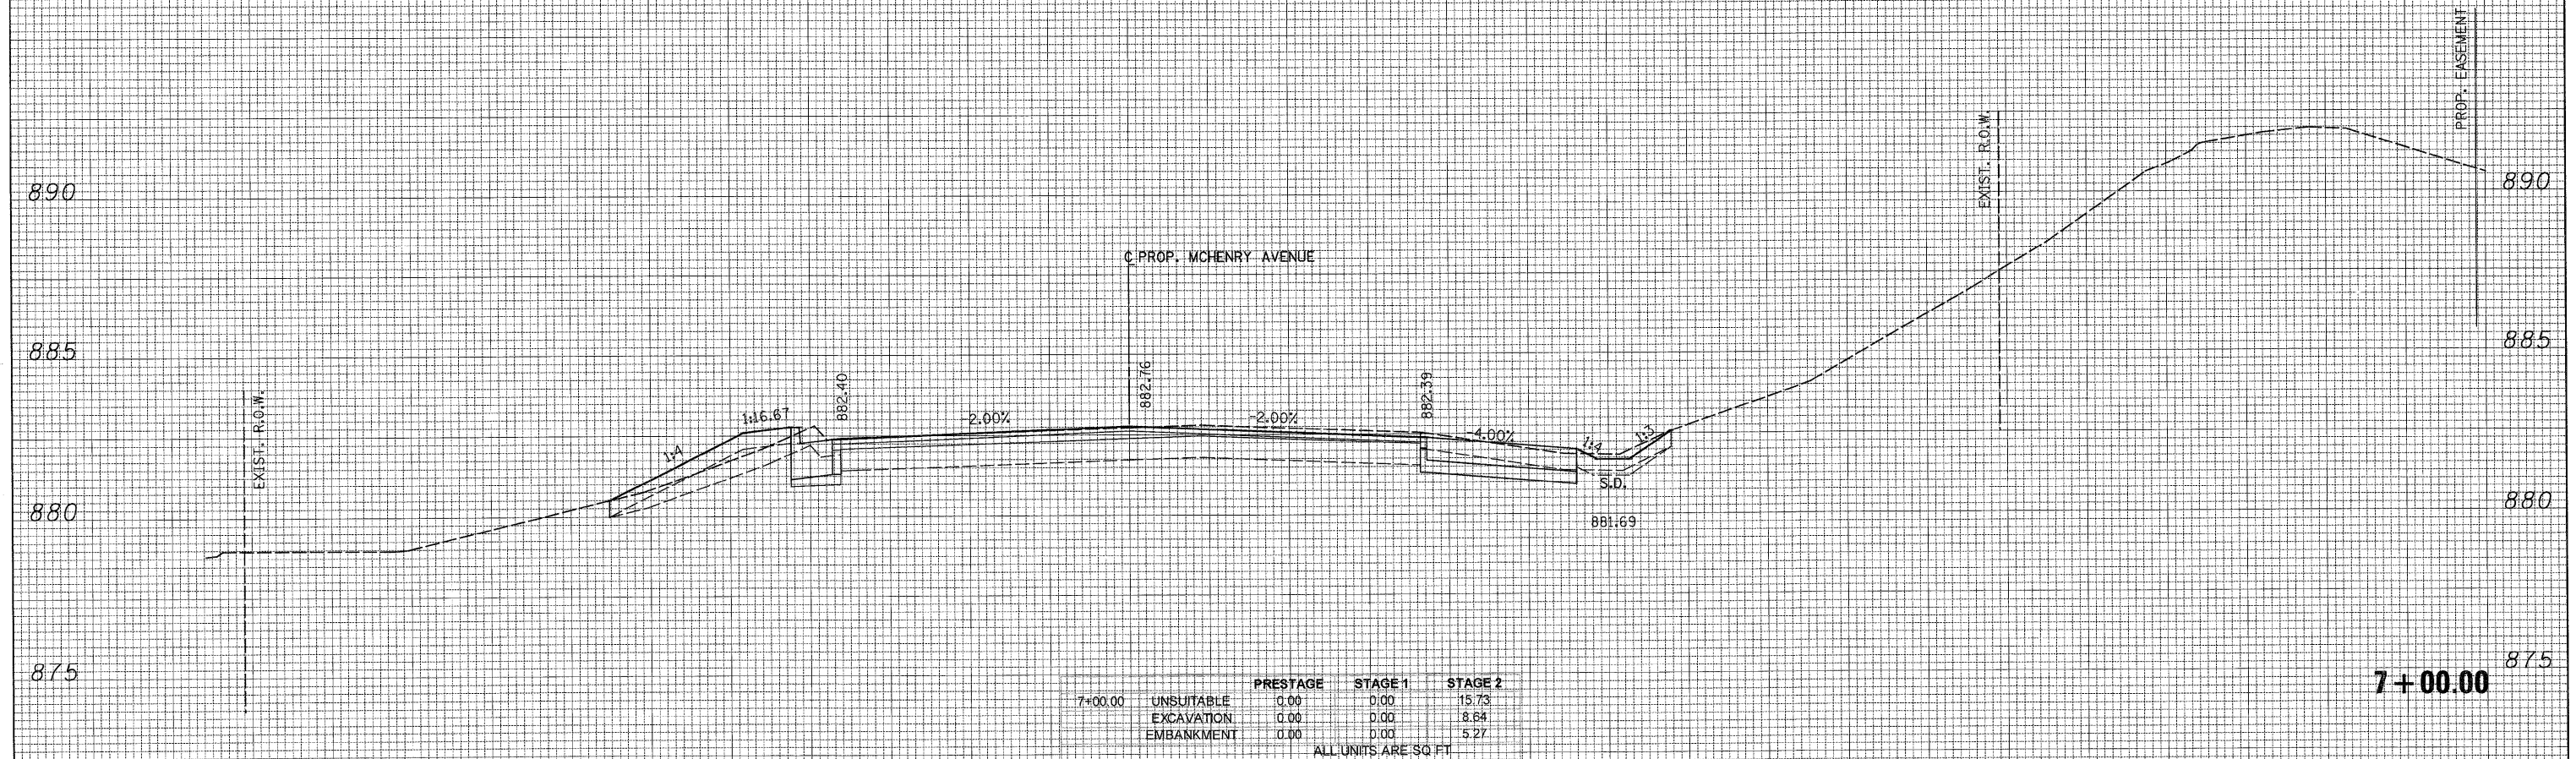


DATE	
BY	
SURVEYED	
PLOTTED	
NOTE BOOK	
AREAS CHECKED	
NO.	

DATE	
BY	
ORIGINAL SURVEY	
PLOTTED TEMPLATE	
NOTE BOOK	
AREAS CHECKED	
NO.	

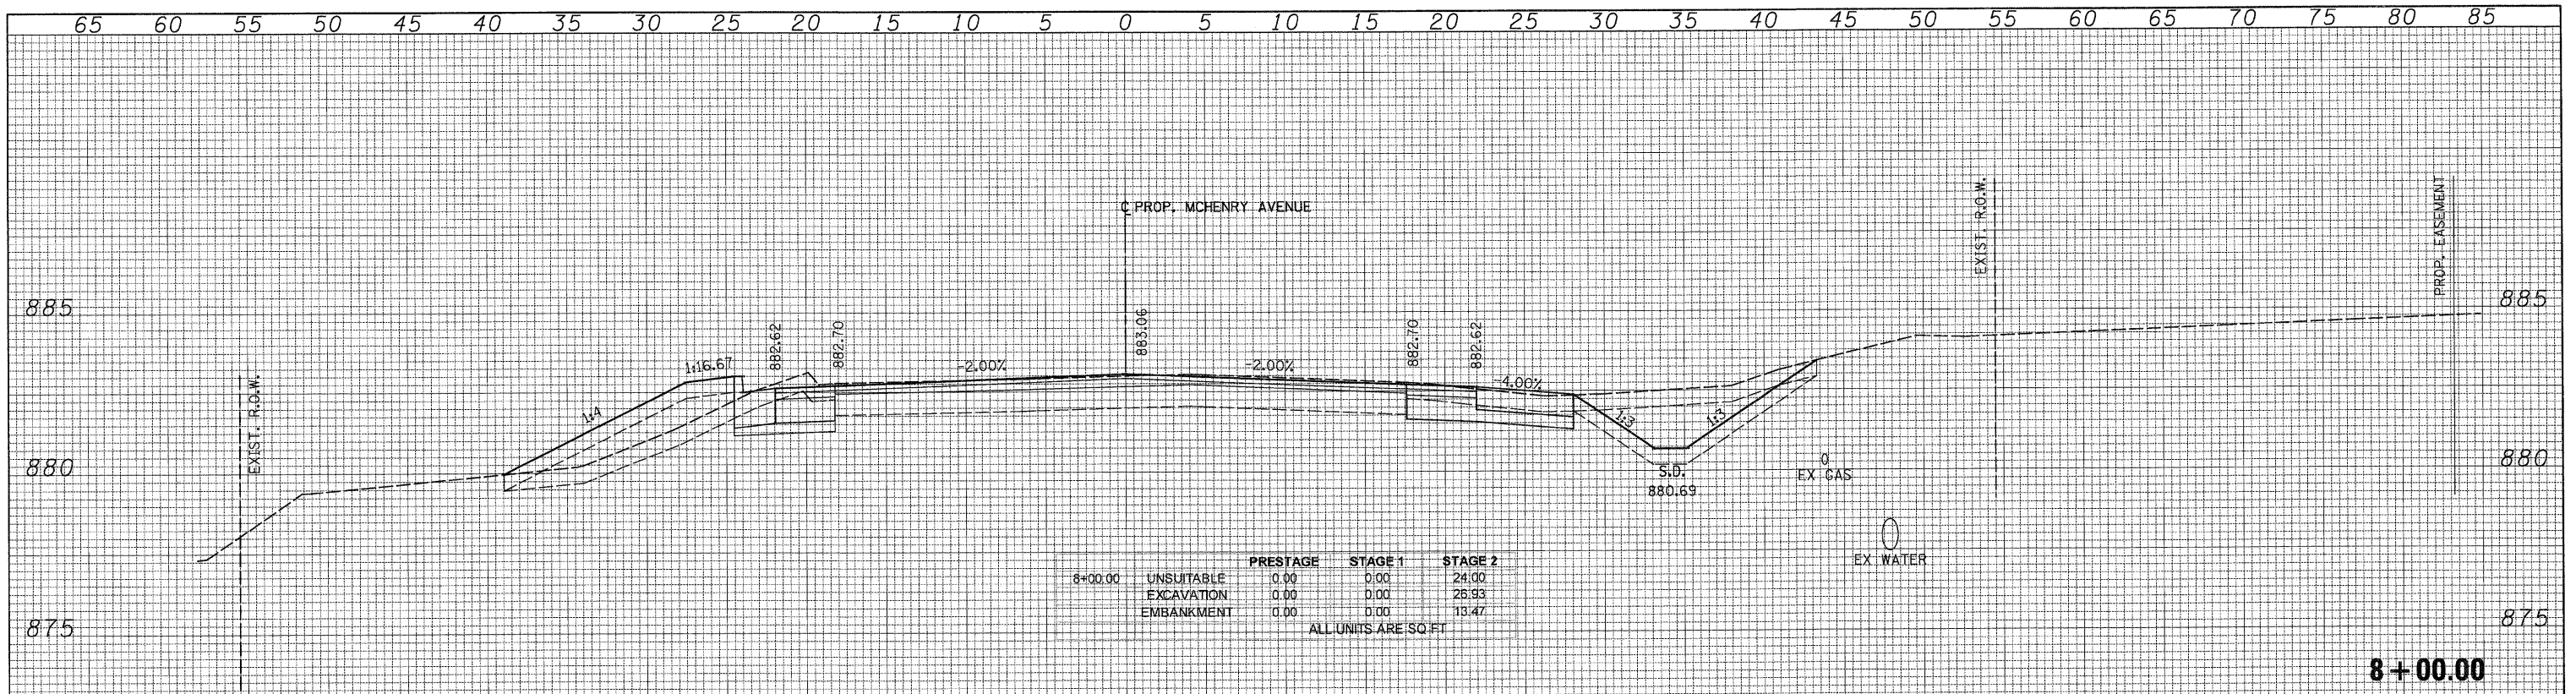

USER NAME = Rdy.Lisle
 PLOT CONFIG = PDF(Reg.Large).plt
 PLOT SCALE = 1/5
 PLOT DATE = 7/28/2010 9:02:20 PM

DESIGNED - CPK
 DRAWN - TCK
 CHECKED - JAH
 DATE - 8/2/2010

REVISED -
 REVISED -
 REVISED -
 REVISED -



MCHENRY COUNTY
 DIVISION OF TRANSPORTATION

MCHENRY AVENUE
 CROSS SECTIONS

SCALE: 1H:2V SHEET NO. STA. 7+00.00 TO STA. 8+00.00

F.A. RTE.	SECTION	COUNTY	TOTAL SHEETS	SHEET NO.
0336	05-00308-00-WR	MCHENRY	606	533
CONTRACT NO. 63398			ILLINOIS FED. AID PROJECT	