


65 60 55 50 45 40 35 30 25 20 15 10 5 0 5 10 15 20 25 30 35 40 45 50 55 60 65 70 75 80 85

DATE _____
 BY _____
 SURVEYED _____
 PLOTTED _____
 NOTE BOOK _____
 AREAS CHECKED _____
 NO. _____

DATE _____
 BY _____
 SURVEYED _____
 PLOTTED _____
 NOTE BOOK _____
 AREAS CHECKED _____
 NO. _____

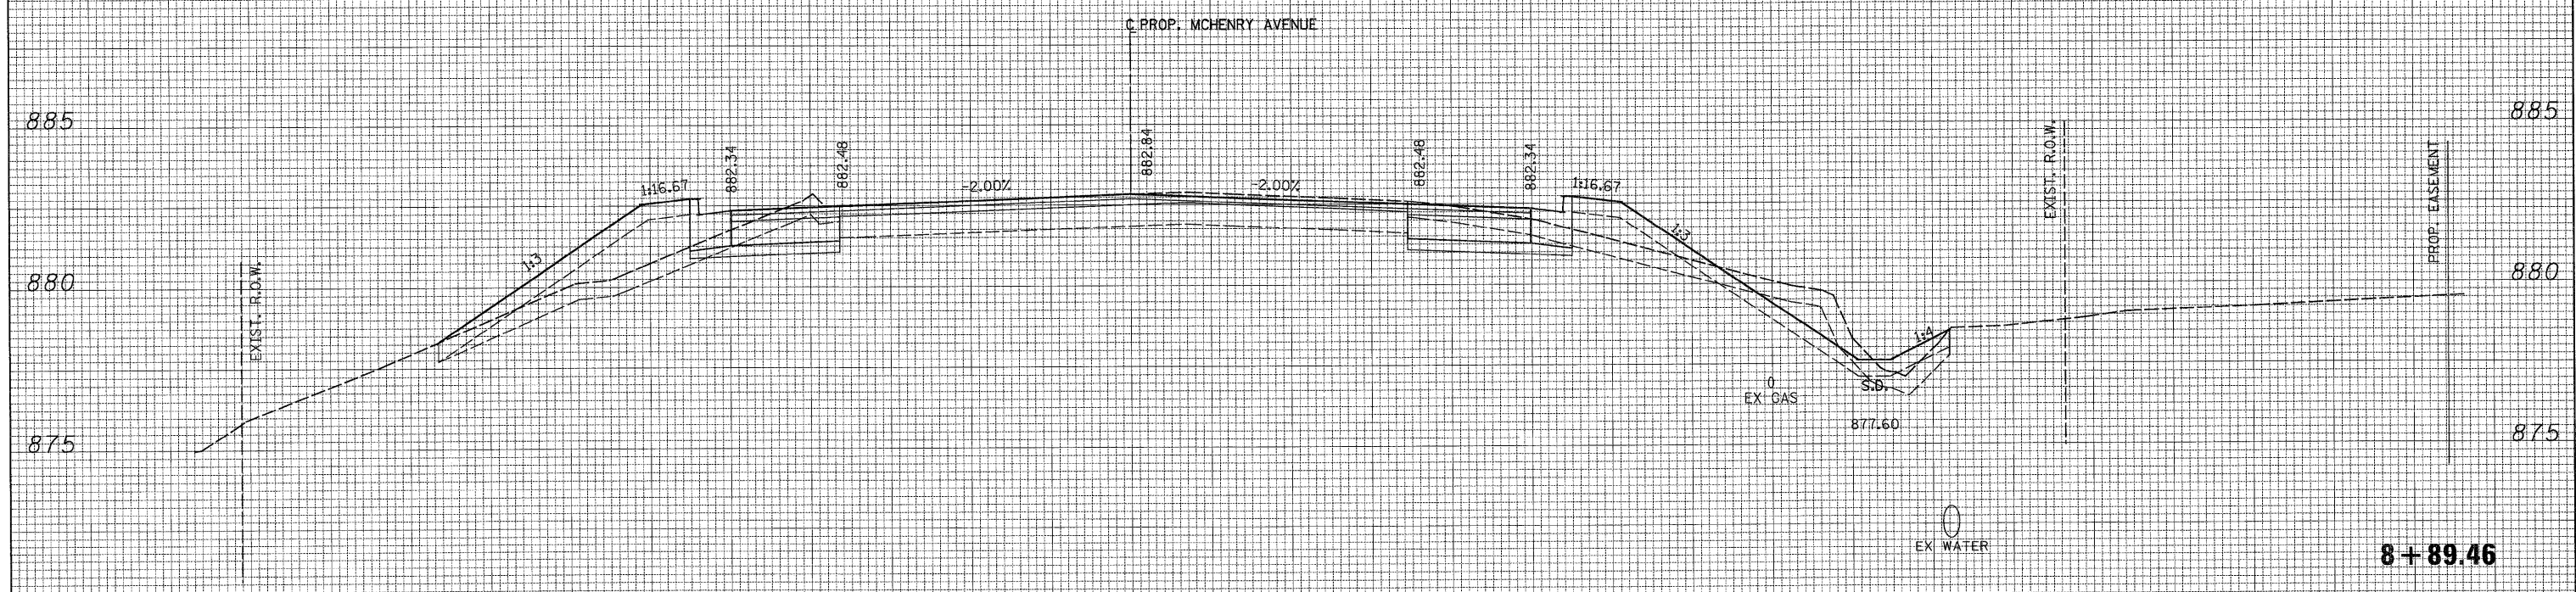

	PRESTAGE	STAGE 1	STAGE 2
8+89.46 UNSUITABLE	0.00	0.00	32.96
EXCAVATION	0.00	0.00	18.78
EMBANKMENT	0.00	0.00	25.53

ALL UNITS ARE SQ FT

65 60 55 50 45 40 35 30 25 20 15 10 5 0 5 10 15 20 25 30 35 40 45 50 55 60 65 70 75 80 85



USER NAME = Rdwy_Lisle
 PLOT CONFIG = PDFGrey_Large1.plt
 PLOT SCALE = 1:5
 PLOT DATE = 7/28/2010 9:02:23 PM

DESIGNED - CPK
 DRAWN - TCK
 CHECKED - JAH
 DATE - 8/2/2010

REVISED -
 REVISED -
 REVISED -
 REVISED -



MCHENRY COUNTY
 DIVISION OF TRANSPORTATION

MCHENRY AVENUE
 CROSS SECTIONS

SCALE: 1H:2V

SHEET NO.

STA. 8+89.46 TO STA. 8+89.46

F.A. RTE. 0336

SECTION 05-00308-00-WR

COUNTY MCHENRY
 TOTAL SHEETS 606
 SHEET NO. 534
 CONTRACT NO. 63398

ILLINOIS FED. AID PROJECT

G:\MCDOT\20950_001\Drawings\RDWY\shs\Xsec\XS.XS_03.McHenry.dgn