


65 60 55 50 45 40 35 30 25 20 15 10 5 0 5 10 15 20 25 30 35 40 45 50 55 60 65 70 75 80 85

FINAL SURVEY SURVEYED BY DATE
 SURVEYED BY DATE
 PLOTTING BY DATE
 NOTE BOOK NO.
 AREAS CHECKED

ORIGINAL SURVEY SURVEYED BY DATE
 SURVEYED BY DATE
 PLOTTING BY DATE
 NOTE BOOK NO.
 AREAS CHECKED

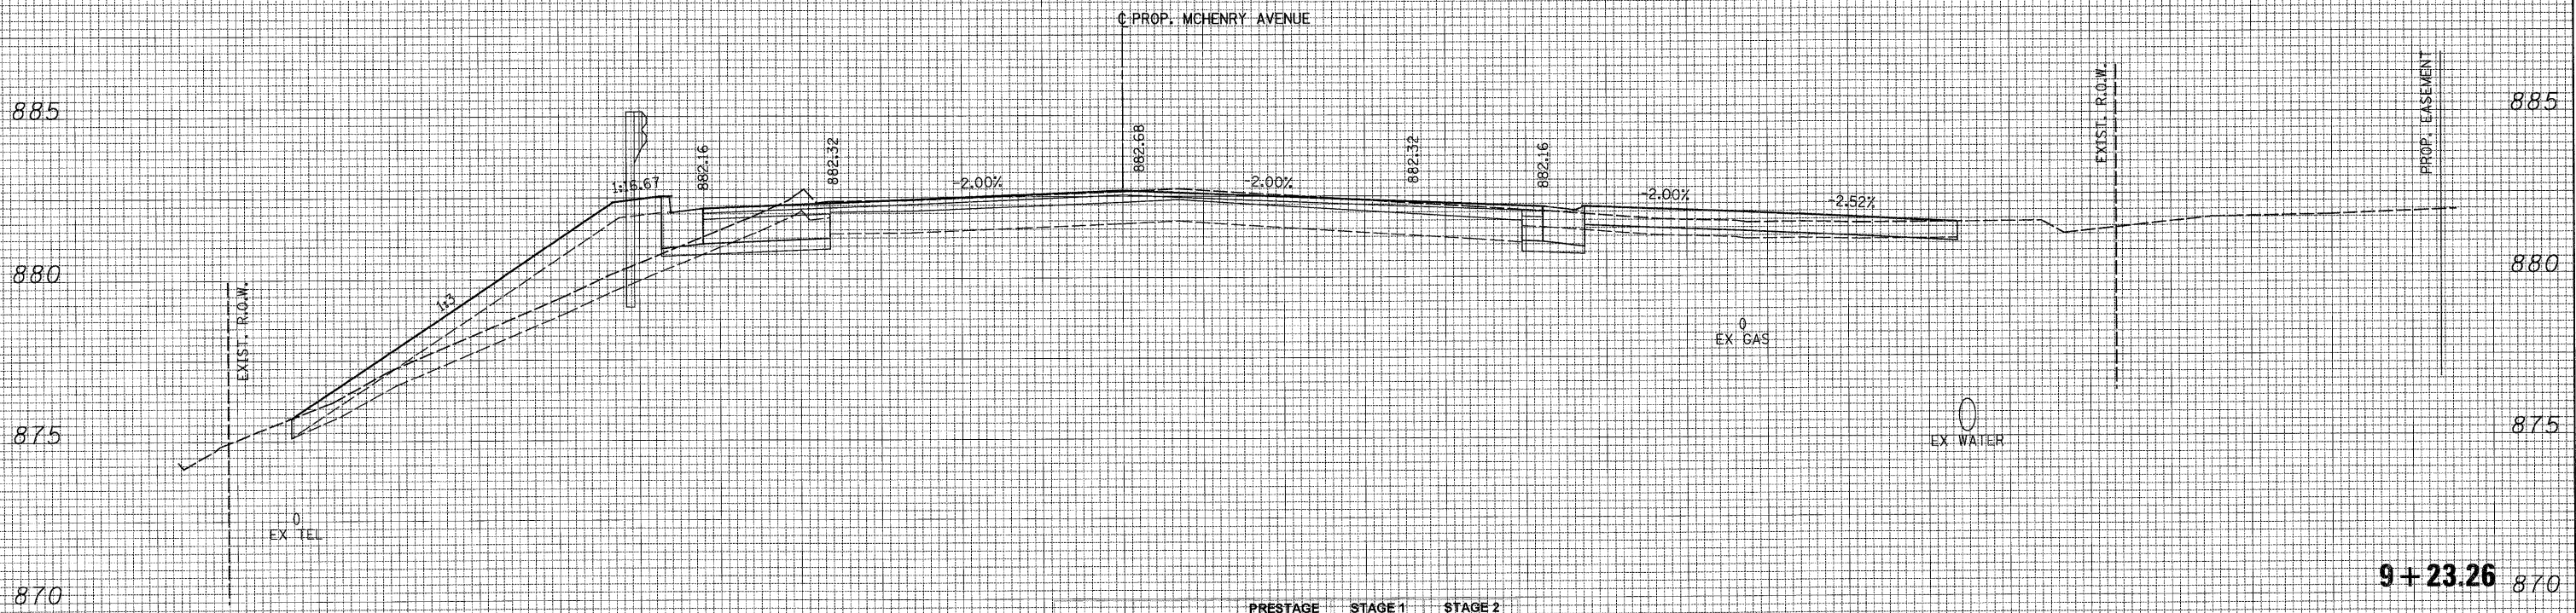

| | PRESTAGE | STAGE 1 | STAGE 2 |
|--------------------|----------|---------|---------|
| 9+23.26 UNSUITABLE | 0.00 | 0.00 | 32.01 |
| EXCAVATION | 0.00 | 0.00 | 8.24 |
| EMBANKMENT | 0.00 | 0.00 | 30.42 |

ALL UNITS ARE SQ.FT

65 60 55 50 45 40 35 30 25 20 15 10 5 0 5 10 15 20 25 30 35 40 45 50 55 60 65 70 75 80 85



USER NAME = Rdw_Lisle
 PLOT CONFIG = PDFGrey_Large.plt
 PLOT SCALE = 1:5
 PLOT DATE = 7/28/2010 9:02:26 PM

DESIGNED - CPK
 DRAWN - TCK
 CHECKED - JAH
 DATE - 8/2/2010

REVISED -
 REVISED -
 REVISED -
 REVISED -



MCHENRY COUNTY
 DIVISION OF TRANSPORTATION

MCHENRY AVENUE
 CROSS SECTIONS

SCALE: 1H:2V SHEET NO. STA. 9+23.26 TO STA. 9+23.26

| F.A. RTE. | SECTION | COUNTY | TOTAL SHEETS | SHEET NO. |
|--------------------|----------------|---------|---------------------------|-----------|
| 0336 | 05-00308-00-WR | MCHENRY | 606 | 535 |
| CONTRACT NO. 63398 | | | ILLINOIS FED. AID PROJECT | |

G:\MCDOT\20950_00\Drawings\RDW\sh ts\Xseo\XS.XS_23.McHenry.dgn