


65 60 55 50 45 40 35 30 25 20 15 10 5 0 5 10 15 20 25 30 35 40 45 50 55 60 65 70 75 80 85

DATE _____
 BY _____
 SURVEYED _____
 PLOTTED _____
 FINAL SURVEY NOTE BOOK NO. _____
 AREAS CHECKED _____

DATE _____
 BY _____
 SURVEYED _____
 PLOTTED _____
 ORIGINAL SURVEY NOTE BOOK NO. _____
 AREAS CHECKED _____

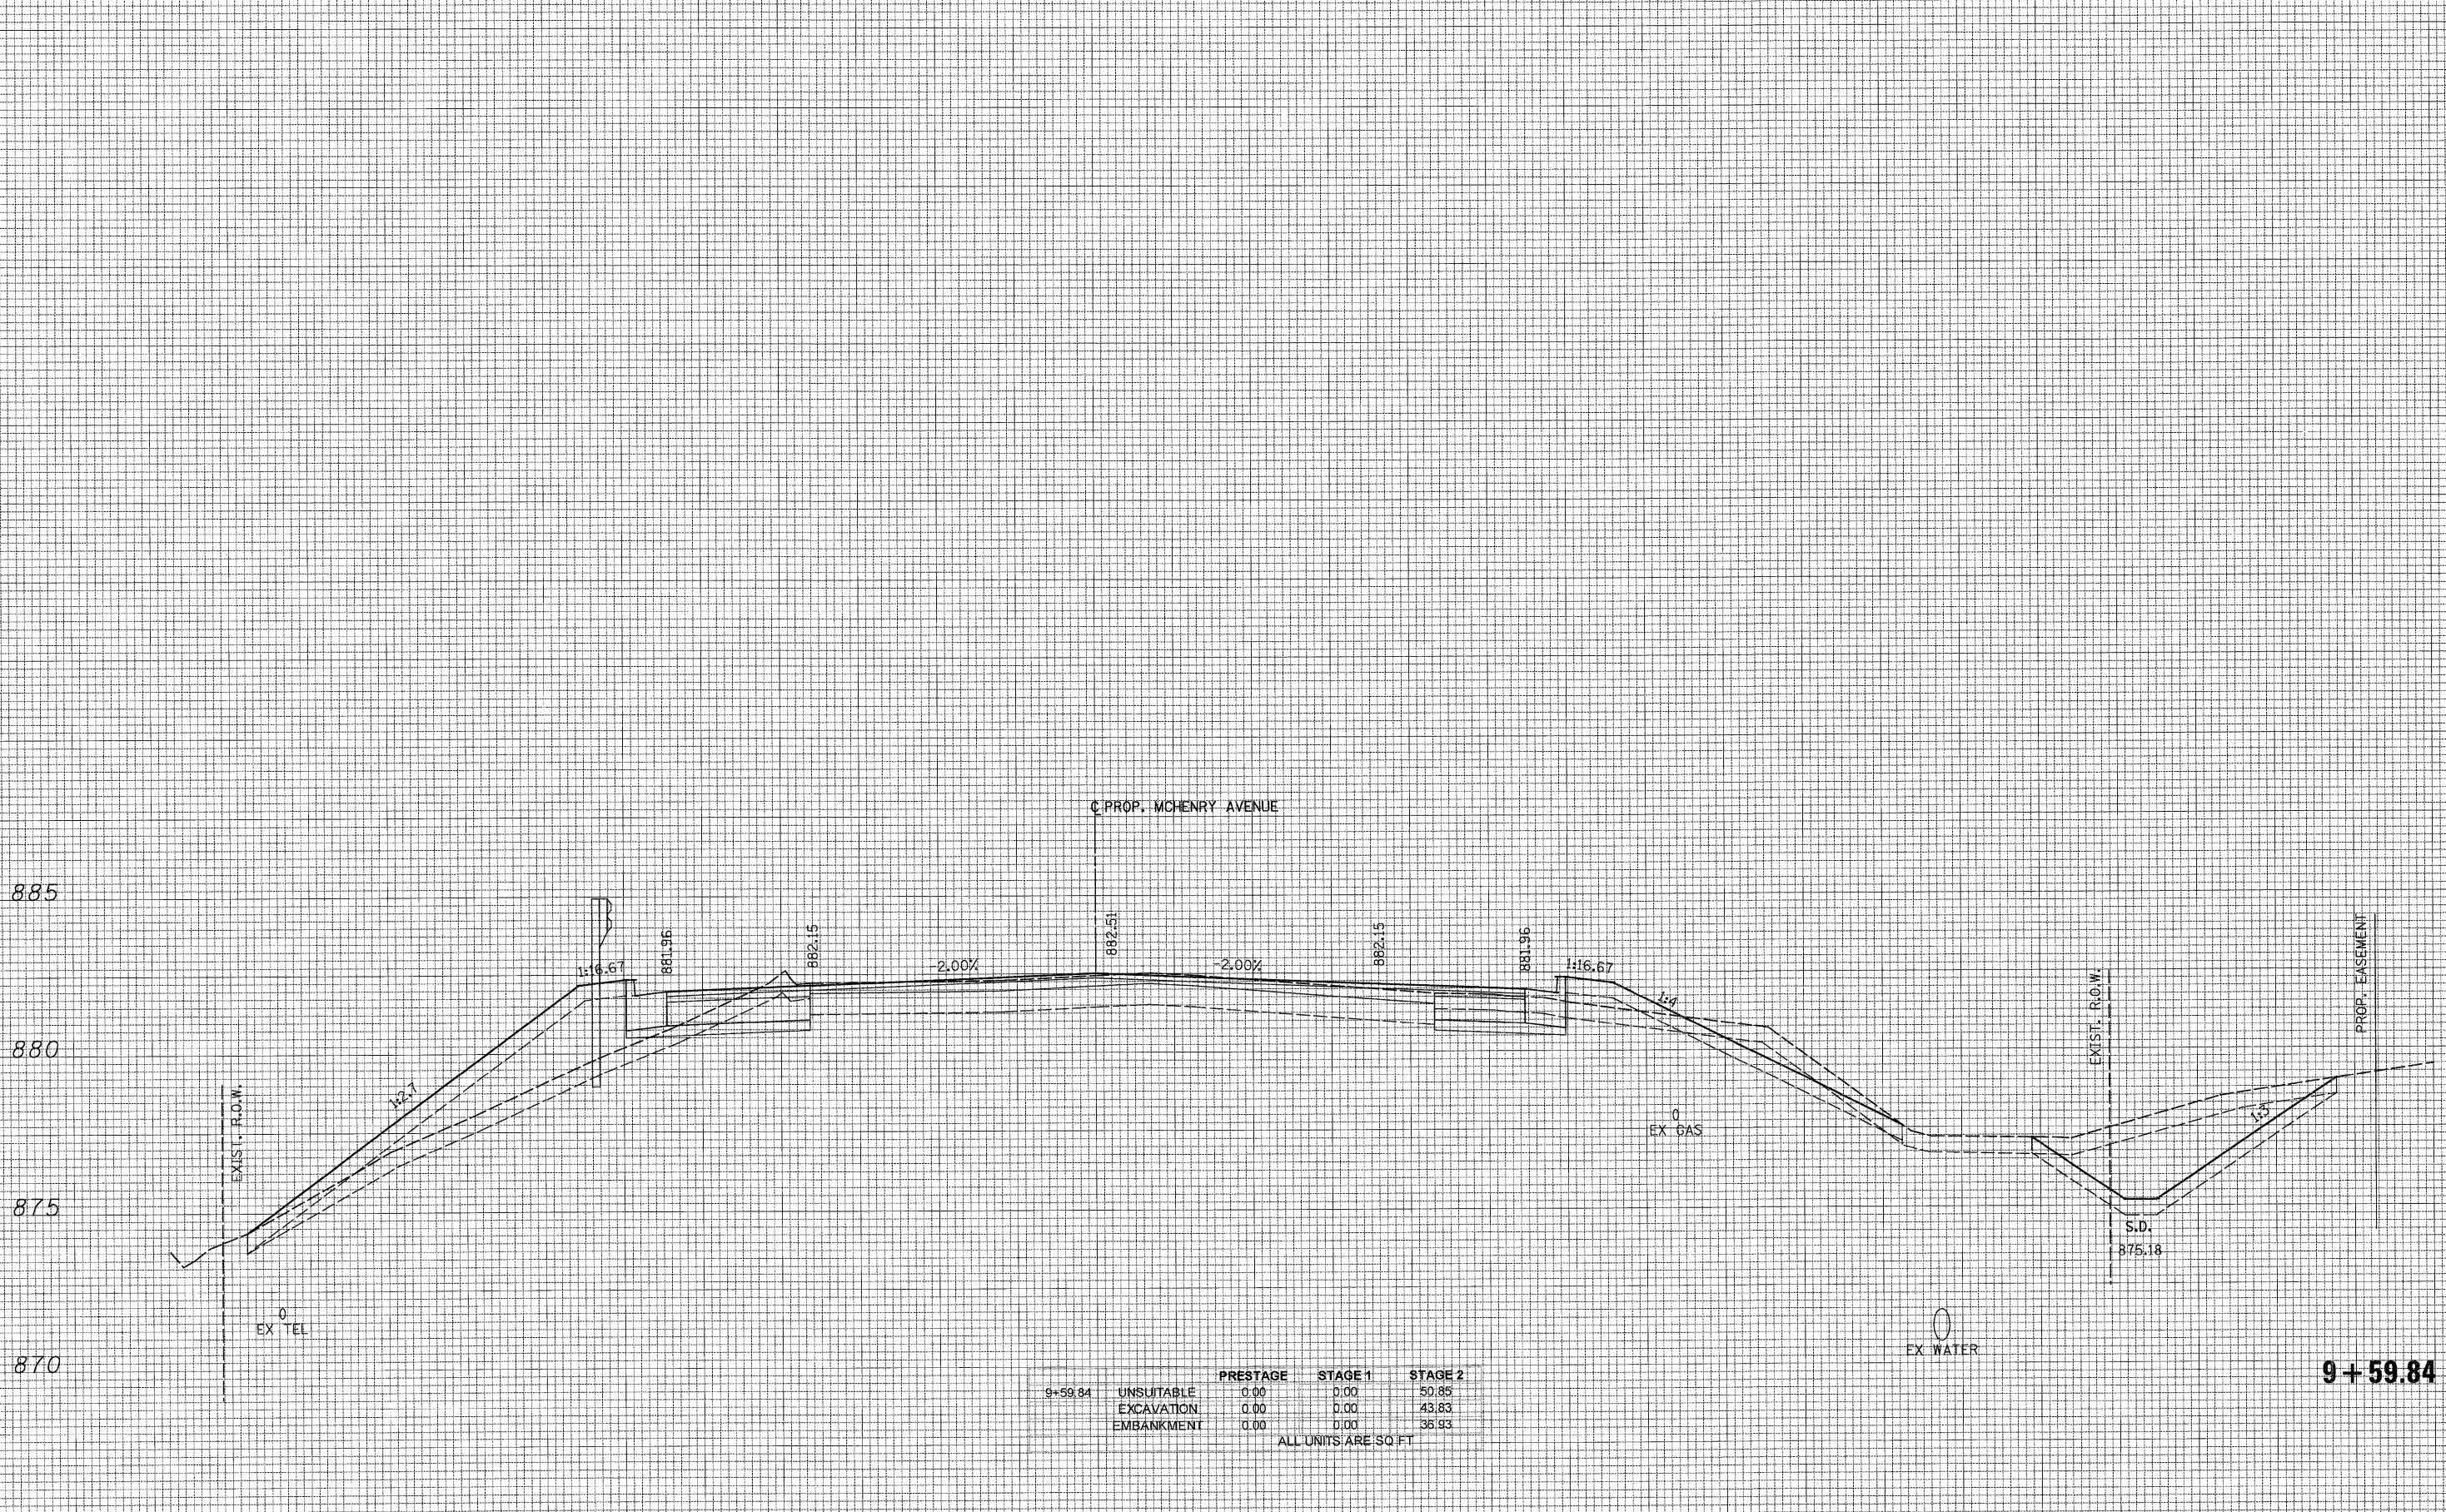

	PRESTAGE	STAGE 1	STAGE 2
9+59.84 UNSUITABLE	0.00	0.00	50.85
EXCAVATION	0.00	0.00	43.83
EMBANKMENT	0.00	0.00	36.93

ALL UNITS ARE SQ. FT.

65 60 55 50 45 40 35 30 25 20 15 10 5 0 5 10 15 20 25 30 35 40 45 50 55 60 65 70 75 80 85



USER NAME = Rduy.Lisle
 PLOT CONFIG = PDFGrey_Large.plt
 PLOT SCALE = 1:5
 PLOT DATE = 7/28/2010 9:02:29 PM

DESIGNED - CPK
 DRAWN - TCK
 CHECKED - JAH
 DATE - 8/2/2010

REVISED -
 REVISED -
 REVISED -
 REVISED -



MCHENRY COUNTY
 DIVISION OF TRANSPORTATION

MCHENRY AVENUE
 CROSS SECTIONS

SCALE: 1H:2V SHEET NO. STA. 9+59.84 TO STA. 9+59.84

F.A. RTE. 0336	SECTION 05-00308-00-WR	COUNTY MCHENRY	TOTAL SHEETS 606	SHEET NO. 536
			CONTRACT NO. 63398	
ILLINOIS FED. AID PROJECT				

Q:\MCDOT\20950_001\Drawings\RDWY\shs\Xsao\XS.XS.03.McHenry.dgn