


65 60 55 50 45 40 35 30 25 20 15 10 5 0 5 10 15 20 25 30 35 40 45 50 55 60 65 70 75 80 85

FINAL SURVEY	SURVEYED	DATE
NOTE BOOK	PLANNED	BY
NO.	AREAS	
	CHECKED	

ORIGINAL SURVEY	SURVEYED	DATE
NOTE BOOK	PLANNED	BY
NO.	AREAS	
	CHECKED	

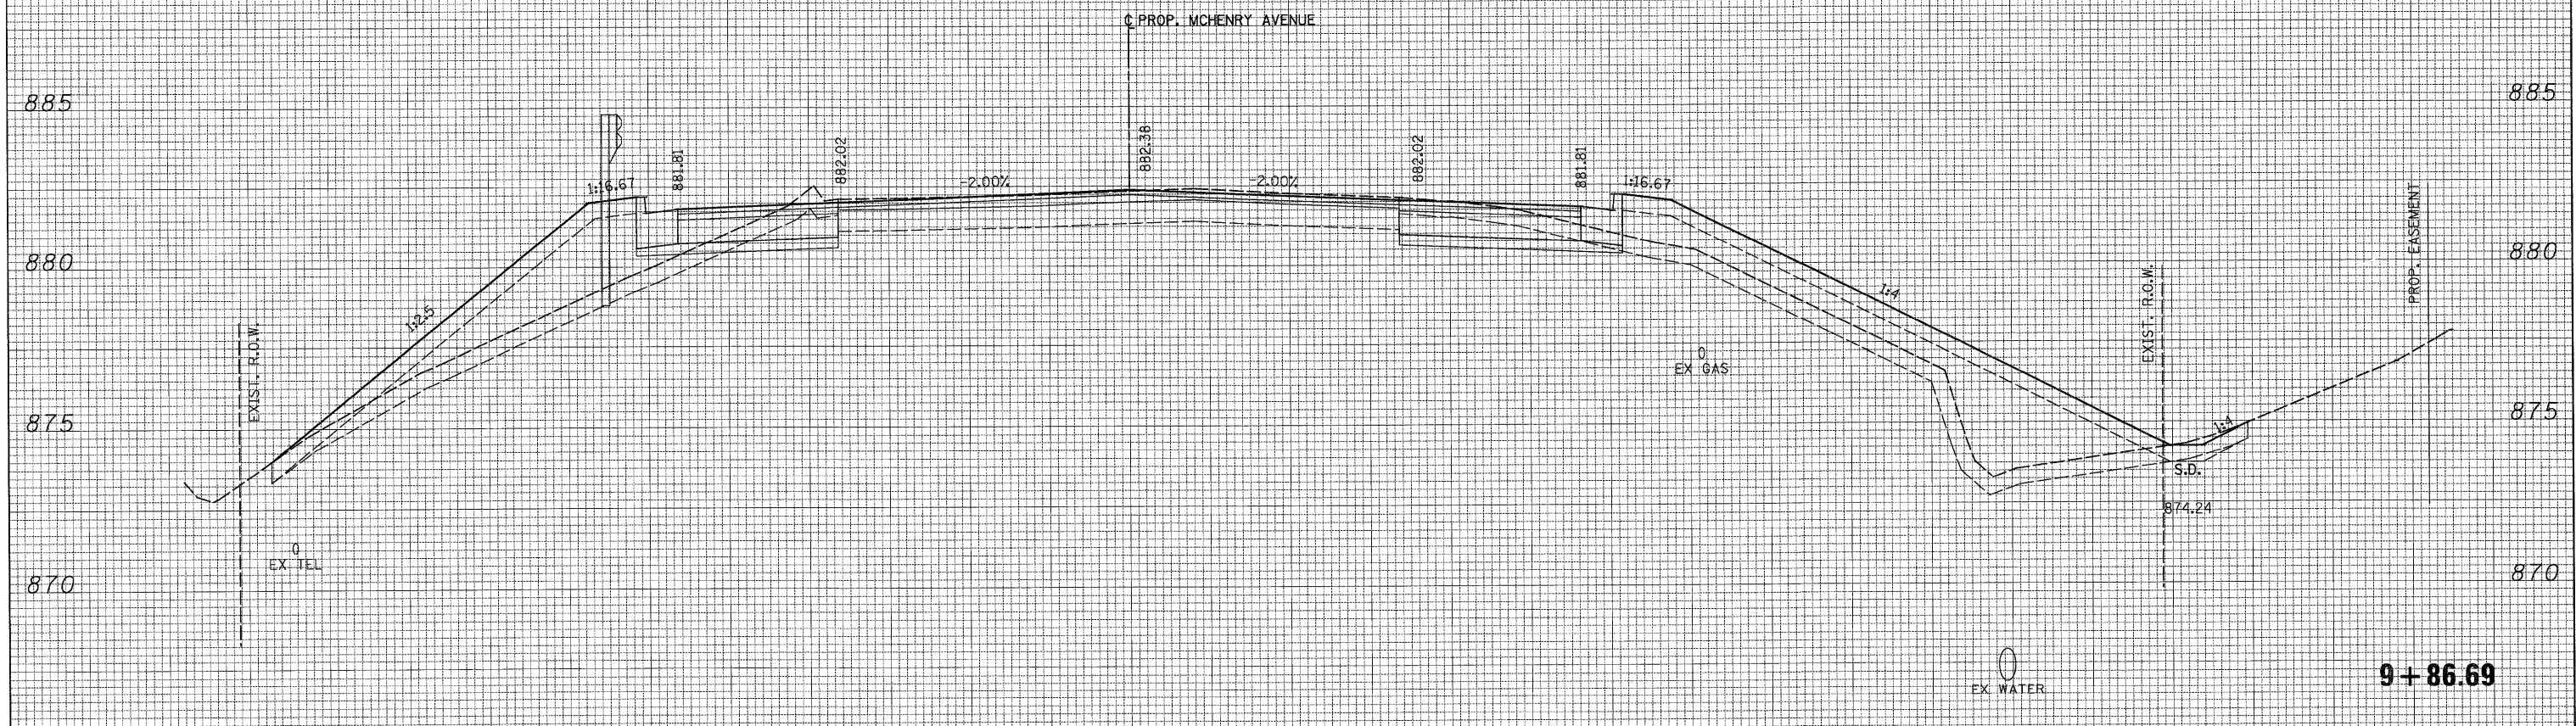

	PRESTAGE	STAGE 1	STAGE 2
9+86.69 UNSUITABLE	0.00	0.00	49.72
EXCAVATION	0.00	0.00	14.46
EMBANKMENT	0.00	0.00	90.06

ALL UNITS ARE SQ FT

65 60 55 50 45 40 35 30 25 20 15 10 5 0 5 10 15 20 25 30 35 40 45 50 55 60 65 70 75 80 85



USER NAME = Rdky.Lisle	DESIGNED - CPK	REVISED -
PLOT CONFIG = PDFGrey.Large.plt	DRAWN - TCK	REVISED -
PLOT SCALE = 1/8"	CHECKED - JAH	REVISED -
PLOT DATE = 7/28/2010 9:02:32 PM	DATE - 8/2/2010	REVISED -



**MCHENRY COUNTY  
DIVISION OF TRANSPORTATION**

**MCHENRY AVENUE  
CROSS SECTIONS**

SCALE: 1H:2V SHEET NO. STA. 9+86.69 TO STA. 9+86.69

F.A. RTE. 0336	SECTION 05-00308-00-WR	COUNTY MCHENRY	TOTAL SHEETS 606	SHEET NO. 537
			CONTRACT NO. 63398	
ILLINOIS FED. AID PROJECT				

G:\MCDOT\2010\Drawings\RDWY\shs\Xsec\XS.XS\_03\_McHenry.dgn