


65 60 55 50 45 40 35 30 25 20 15 10 5 0 5 10 15 20 25 30 35 40 45 50 55 60 65 70 75 80 85

FINAL SURVEY	SURVEYED	DATE
NOTE BOOK	PLOTTED	BY
NO.	AREAS CHECKED	

ORIGINAL SURVEY	SURVEYED	DATE
NOTE BOOK	PLOTTED	BY
NO.	AREAS CHECKED	

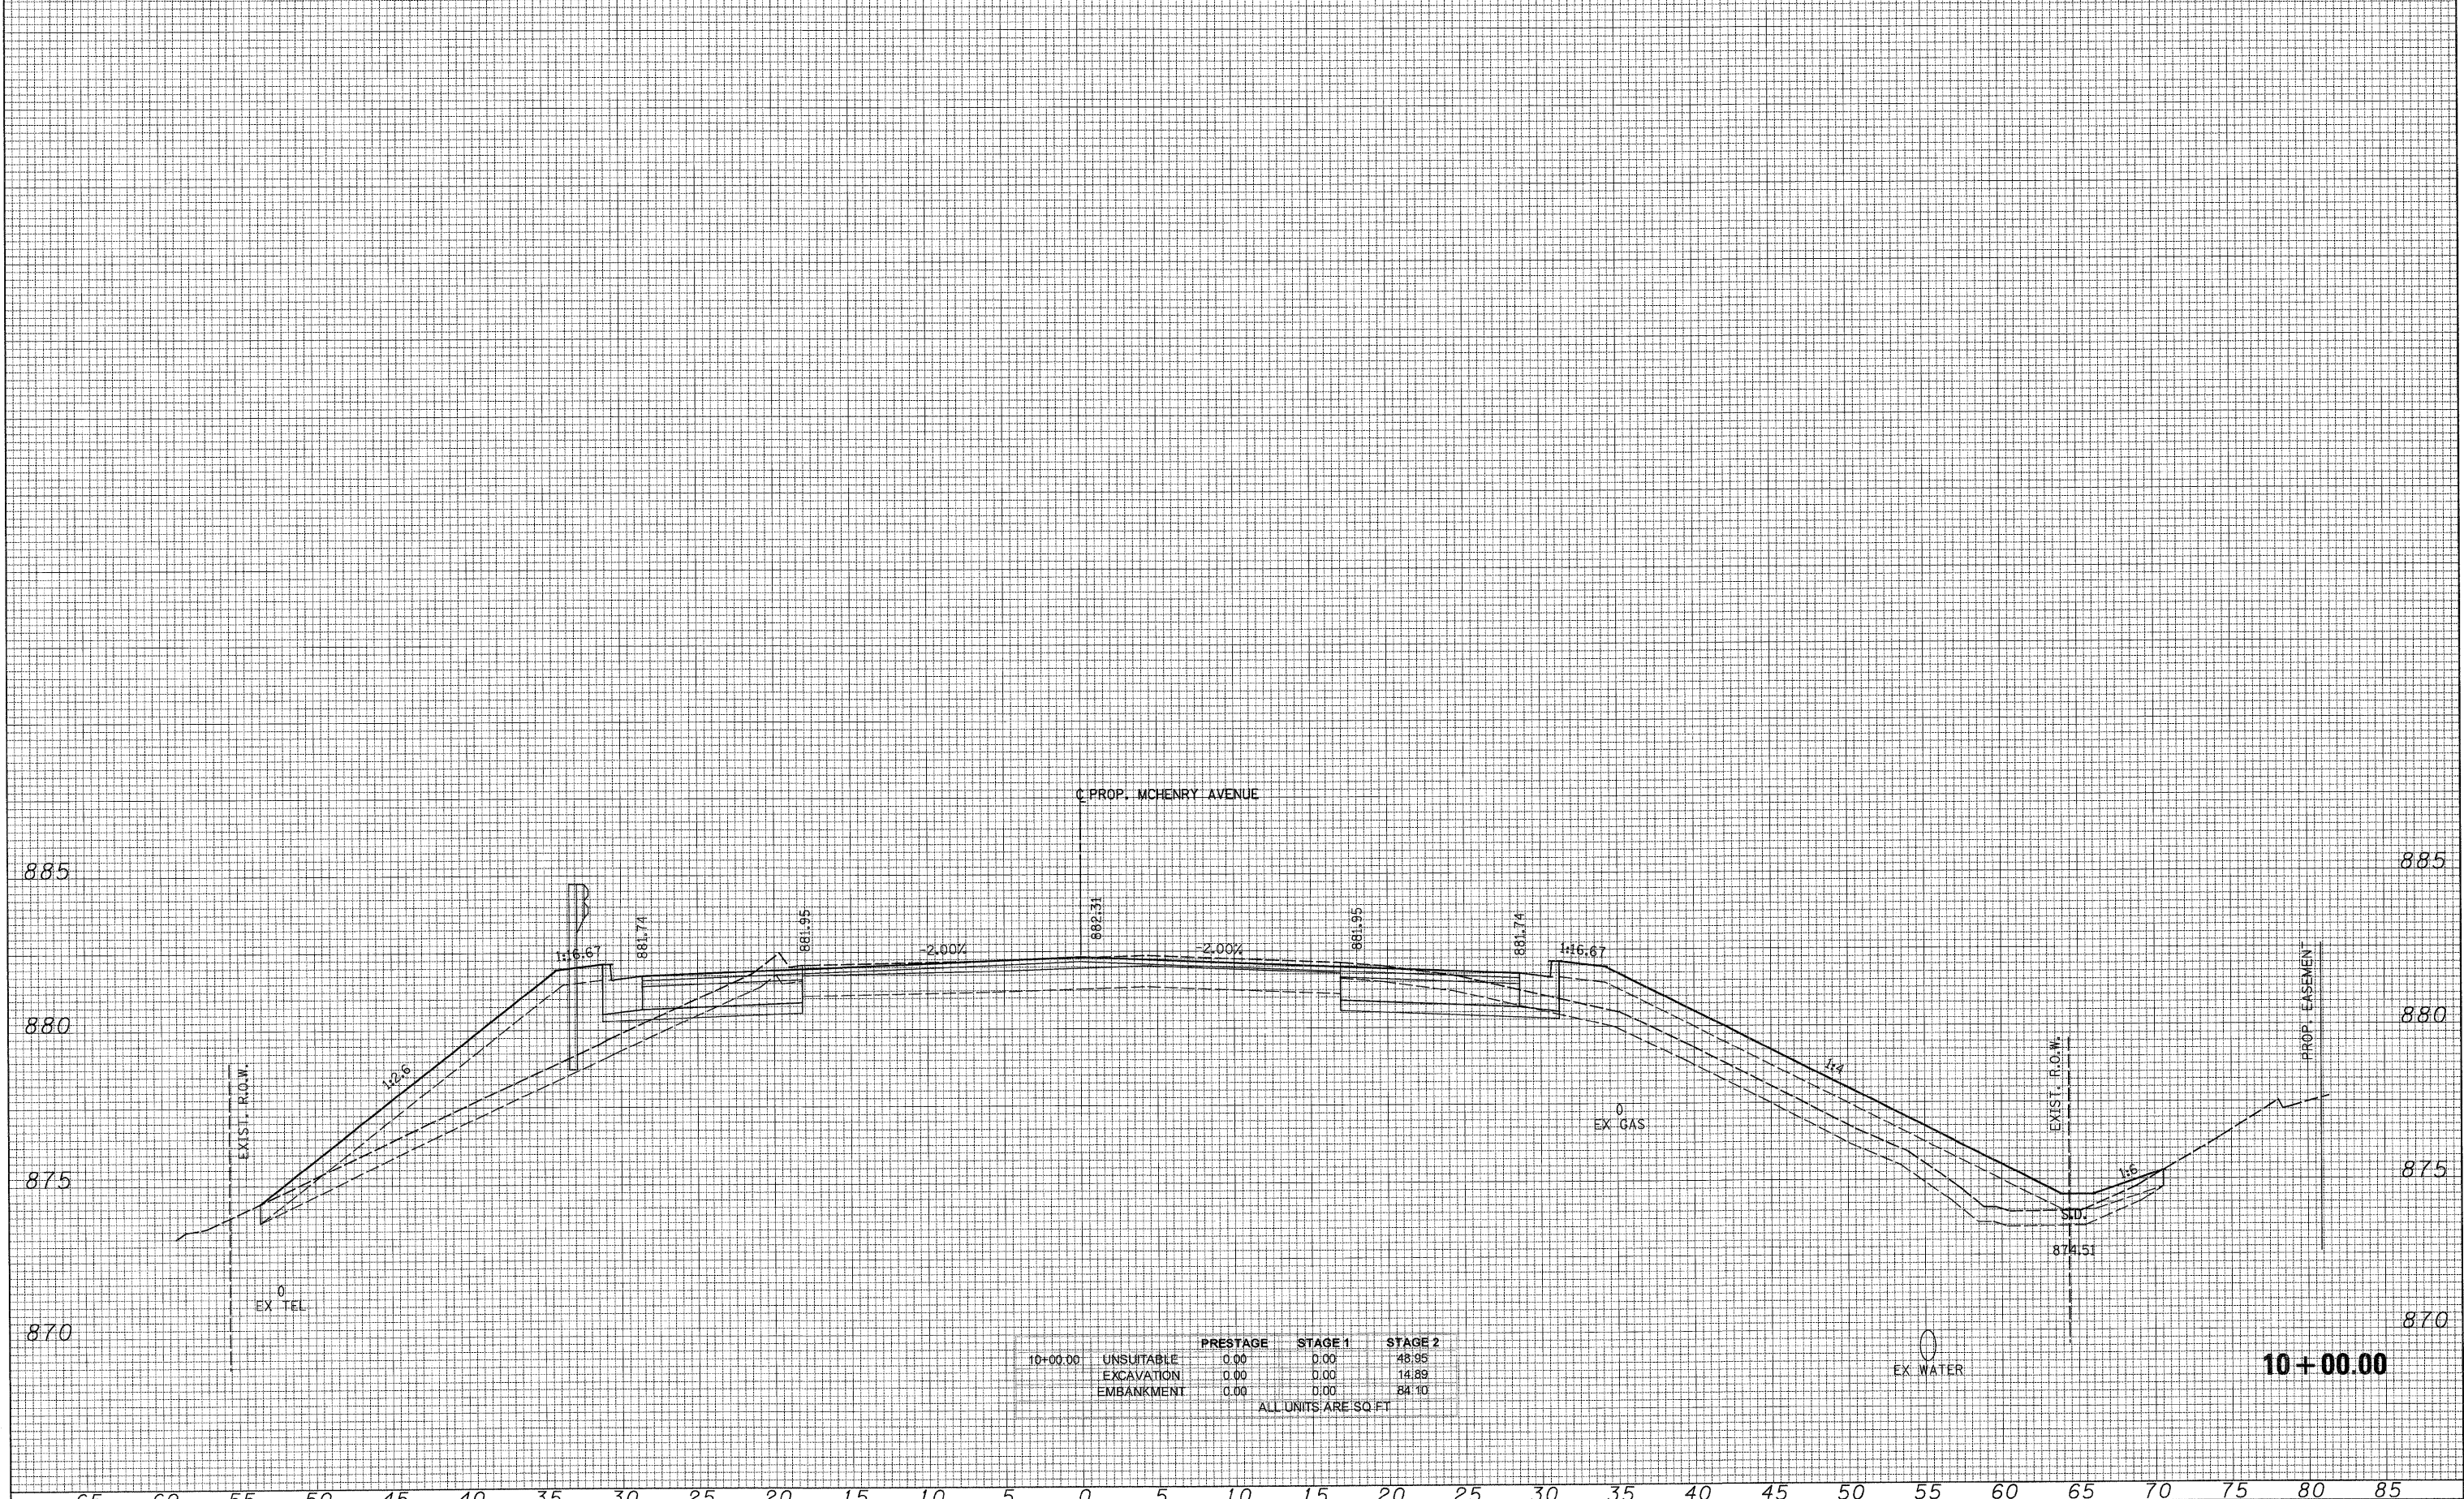

	PRESTAGE	STAGE 1	STAGE 2
10+00.00 UNSUITABLE	0.00	0.00	48.95
EXCAVATION	0.00	0.00	14.89
EMBANKMENT	0.00	0.00	84.10

ALL UNITS ARE SQ FT

65 60 55 50 45 40 35 30 25 20 15 10 5 0 5 10 15 20 25 30 35 40 45 50 55 60 65 70 75 80 85



USER NAME = Romy.Lisle  
 PLOT CONFIG = PDF(Grey, Large).plt  
 PLOT SCALE = 1:5  
 PLOT DATE = 7/28/2010 9:02:35 PM

DESIGNED - CPK  
 DRAWN - TCK  
 CHECKED - JAH  
 DATE - 8/2/2010

REVISED -  
 REVISED -  
 REVISED -  
 REVISED -



**MCHENRY COUNTY**  
**DIVISION OF TRANSPORTATION**

**MCHENRY AVENUE**  
**CROSS SECTIONS**

SCALE: 1H:2V SHEET NO. STA. 10+00.00 TO STA. 10+00.00

F.A. RTE. 0336	SECTION 05-00308-00-WR	COUNTY MCHENRY	TOTAL SHEETS 606	SHEET NO. 538
			CONTRACT NO. 63398	
ILLINOIS FED. AID PROJECT				

G:\MCDOT\22950\_021\Drawings\RDWY\shita\Xsec\XS\_03\_McHenry.dgn