



DATE	
BY	
SURVEYED	
PLANNED	
NOTE BOOK	
AREAS CHECKED	
NO.	

DATE	
BY	
SURVEYED	
PLANNED	
NOTE BOOK	
AREAS CHECKED	
NO.	

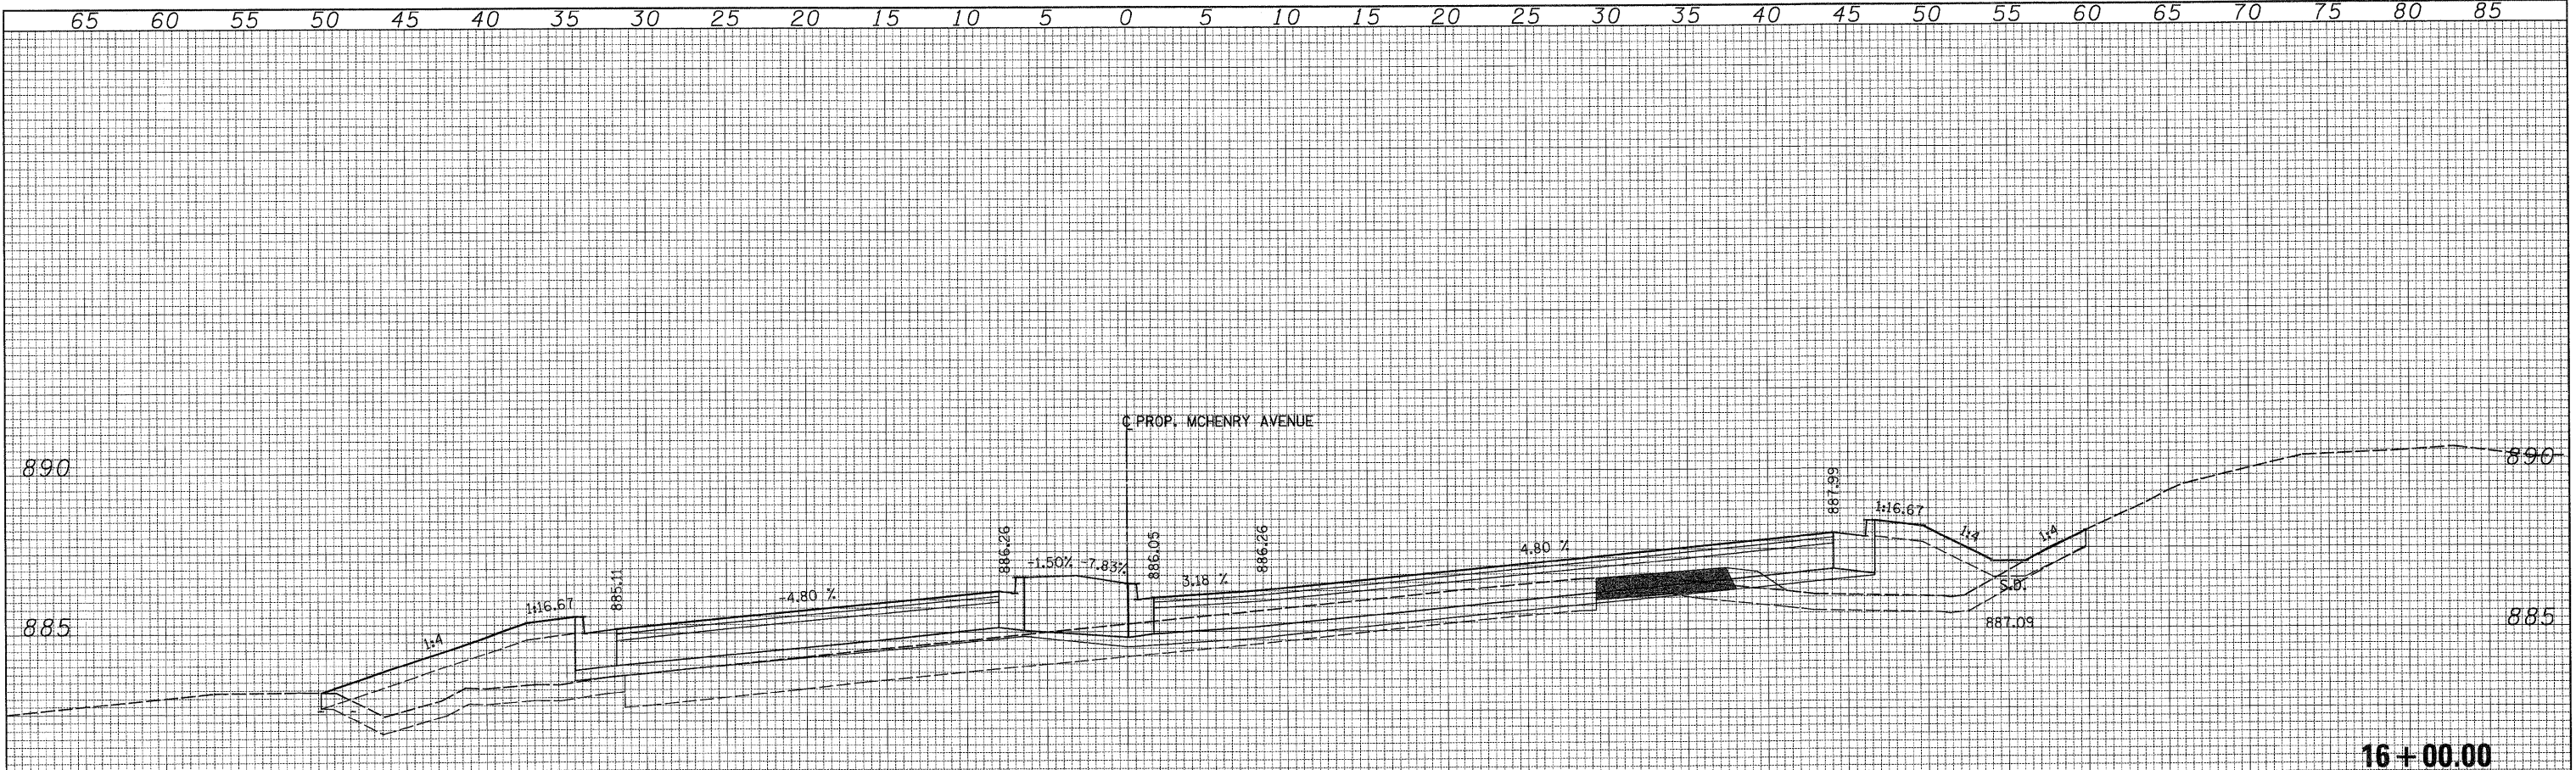

	PRESTAGE	STAGE 1	STAGE 2
16+00.00 UNSUITABLE	5.97	0.00	19.67
EXCAVATION	0.00	0.00	0.94
EMBANKMENT	3.80	0.00	45.84
ALL UNITS ARE SQ. FT.			

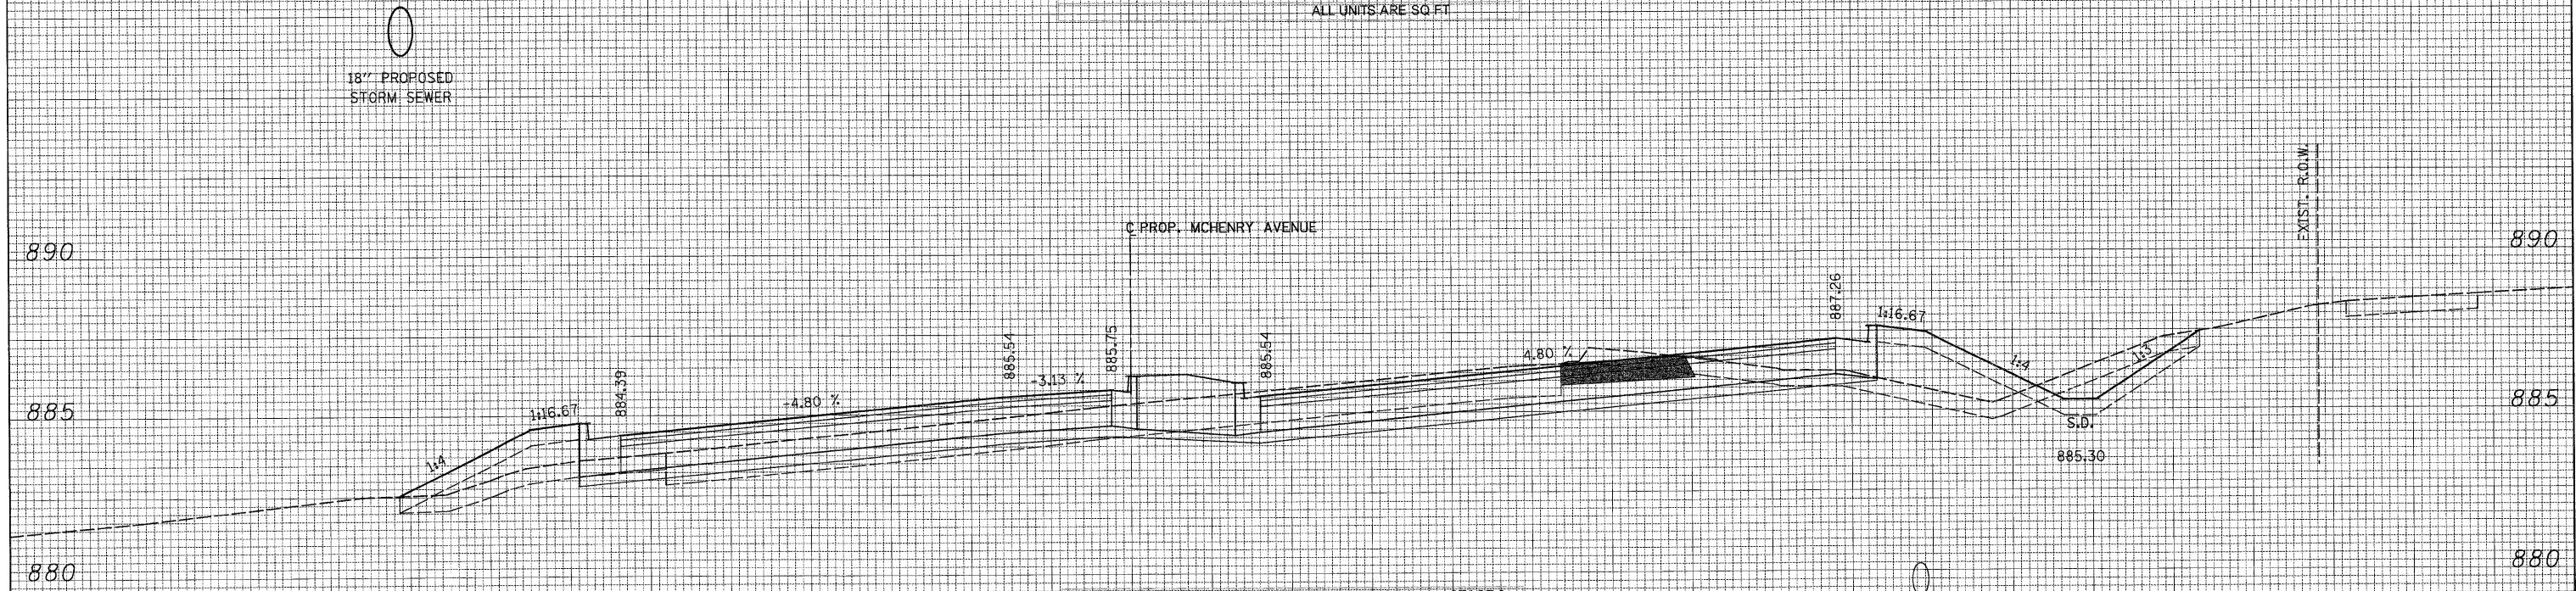

	PRESTAGE	STAGE 1	STAGE 2
15+00.00 UNSUITABLE	4.26	0.00	24.93
EXCAVATION	2.70	0.00	34.16
EMBANKMENT	0.00	0.00	23.95
ALL UNITS ARE SQ. FT.			

PATRICK ENGINEERING INC. LISLE, ILLINOIS	USER NAME = Rdwy_Lisle PLOT CONFIG = PDFGrey.Large.plt PLOT SCALE = 1/8" PLOT DATE = 7/28/2010 9:02:52 PM	DESIGNED - CPK DRAWN - TCK CHECKED - JAH DATE - 8/2/2010	REVISED - REVISED - REVISED - REVISED -	MCHENRY COUNTY DIVISION OF TRANSPORTATION	MCHENRY AVENUE CROSS SECTIONS SCALE: 1H:2V	SHEET NO.	STA. 15+00.00 TO STA. 16+00.00	F.A. RTE. 0336 SECTION 05-00308-00-WR COUNTY MCHENRY TOTAL SHEETS 606 SHEET NO. 543 CONTRACT NO. 63398 ILLINOIS FED. AID PROJECT
	G:\MCDOT\2010\Drawings\RDWY\shs\Xsec\XS_03_Mcherry.dgn							