


DATE: _____
 BY: _____
 SURVEYED _____
 PLOTTED _____
 TEMPLATE _____
 NOTE BOOK _____
 AREAS CHECKED _____
 NO. _____

DATE: _____
 BY: _____
 SURVEYED _____
 PLOTTED _____
 TEMPLATE _____
 NOTE BOOK _____
 AREAS CHECKED _____
 NO. _____

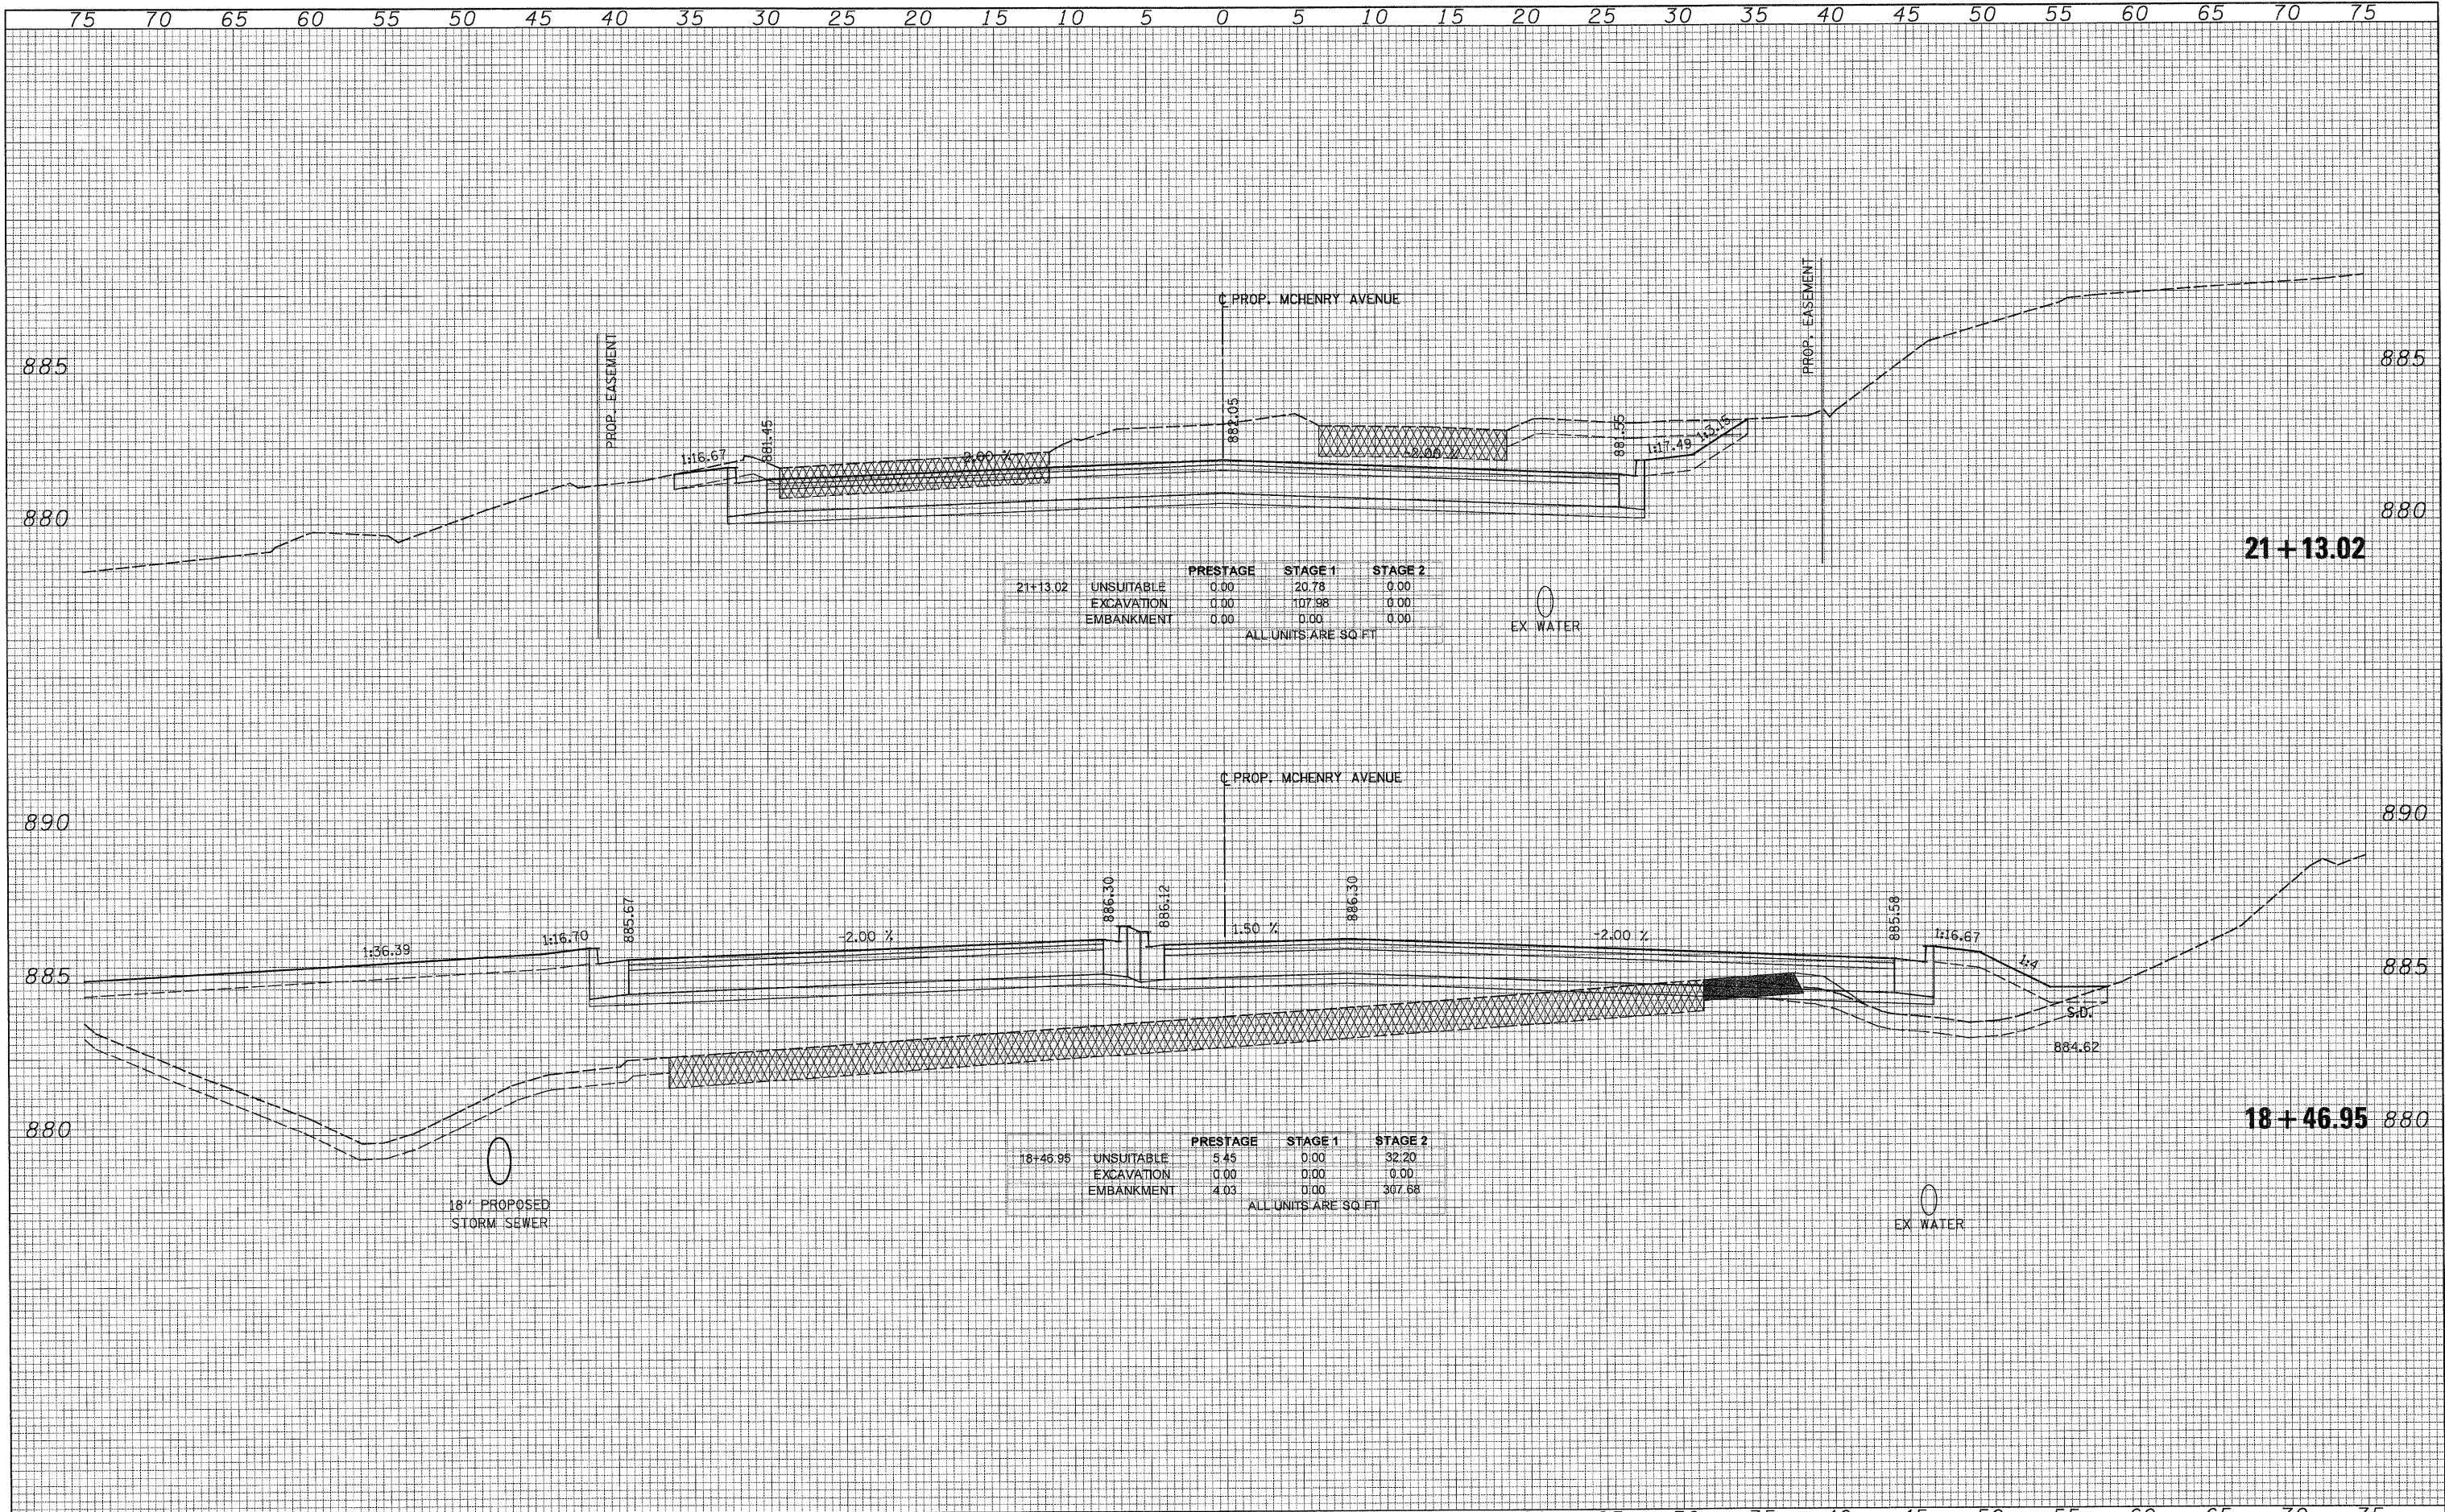

		PRESTAGE	STAGE 1	STAGE 2
21+13.02	UNSUITABLE	0.00	20.78	0.00
	EXCAVATION	0.00	107.98	0.00
	EMBANKMENT	0.00	0.00	0.00

ALL UNITS ARE SQ. FT.

		PRESTAGE	STAGE 1	STAGE 2
18+46.95	UNSUITABLE	5.45	0.00	32.20
	EXCAVATION	0.00	0.00	0.00
	EMBANKMENT	4.03	0.00	307.68

ALL UNITS ARE SQ. FT.

75 70 65 60 55 50 45 40 35 30 25 20 15 10 5 0 5 10 15 20 25 30 35 40 45 50 55 60 65 70 75



USER NAME = Rdwy.Lisle
 PLOT CONFIG = PDF(Grey_Large).plt
 PLOT SCALE = 1/8"
 PLOT DATE = 7/28/2010 9:02:59 PM

DESIGNED - CPK
 DRAWN - TCK
 CHECKED - JAH
 DATE - 8/2/2010

REVISED -
 REVISED -
 REVISED -
 REVISED -



MCHENRY COUNTY
 DIVISION OF TRANSPORTATION

MCHENRY AVENUE
 CROSS SECTIONS

SCALE: 1/8"=2' SHEET NO. STA. 18+46.95 TO STA. 21+13.02

F.A. RTE.	SECTION	COUNTY	TOTAL SHEETS	SHEET NO.
0336	05-00308-00-WR	MCHENRY	606	545
			CONTRACT NO. 63398	
ILLINOIS FED. AID PROJECT				