


75 70 65 60 55 50 45 40 35 30 25 20 15 10 5 0 5 10 15 20 25 30 35 40 45 50 55 60 65 70 75

FINAL SURVEY	SURVEYED	DATE
NOTE BOOK NO.	PLOTTED	BY
	AREAS CHECKED	

ORIGINAL SURVEY	SURVEYED	DATE
NOTE BOOK NO.	PLOTTED	BY
	AREAS CHECKED	

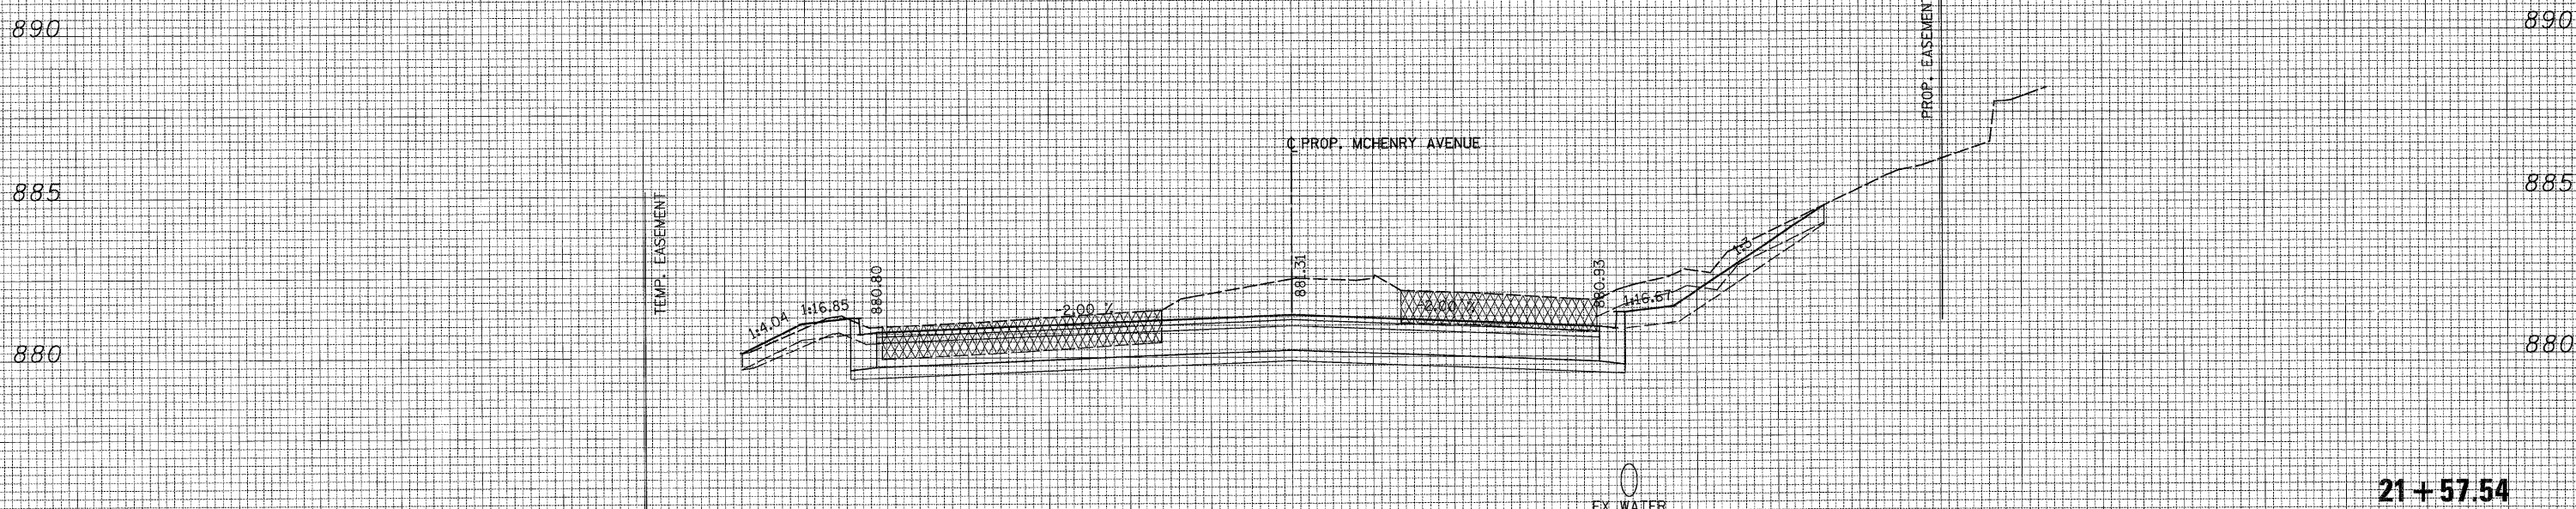

21+57.54

	PRESTAGE	STAGE 1	STAGE 2
21+57.54 UNSUITABLE	0.00	20.14	0.00
EXCAVATION	0.00	66.32	0.00
EMBANKMENT	0.00	0.71	0.00

ALL UNITS ARE SQ FT

75 70 65 60 55 50 45 40 35 30 25 20 15 10 5 0 5 10 15 20 25 30 35 40 45 50 55 60 65 70 75



USER NAME = Rdwy_Lisle
 PLOT CONFIG = PDFGreg_Large.plt
 PLOT SCALE = 1/8
 PLOT DATE = 7/28/2010 9:03:02 PM

DESIGNED - CPK
 DRAWN - TCK
 CHECKED - JAH
 DATE - 8/2/2010



MCHENRY COUNTY
 DIVISION OF TRANSPORTATION

MCHENRY AVENUE
 CROSS SECTIONS

SCALE: 1H:2V SHEET NO. STA. 21+57.54 TO STA. 21+57.54

F.A. RTE.	SECTION	COUNTY	TOTAL SHEETS	SHEET NO.
0336	05-00308-00-WR	MCHENRY	606	546
			CONTRACT NO. 63398	

ILLINOIS FED. AID PROJECT

G:\MCDOT\2010\Drawings\RDWY\shs\Xseo\XS.XS.23.McHenry.dgn