


75 70 65 60 55 50 45 40 35 30 25 20 15 10 5 0 5 10 15 20 25 30 35 40 45 50 55 60 65 70 75

FINAL SURVEY NOTE BOOK NO. _____
 SURVEYED BY _____
 PLOTTED BY _____
 AREAS CHECKED _____
 DATE _____

ORIGINAL SURVEY NOTE BOOK NO. _____
 SURVEYED BY _____
 PLOTTED BY _____
 AREAS CHECKED _____
 DATE _____

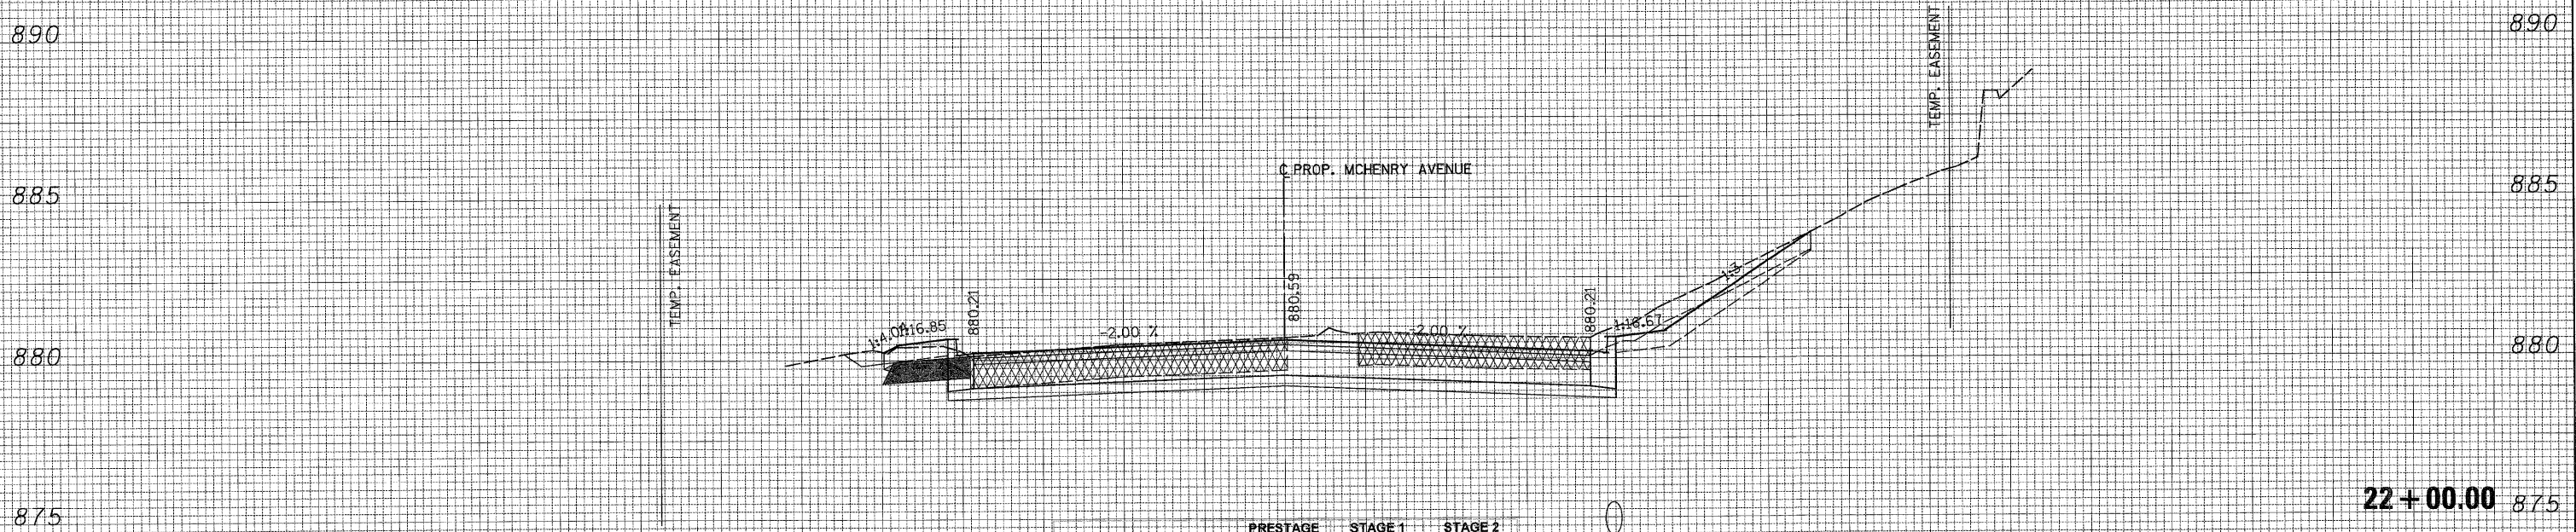

	PRESTAGE	STAGE 1	STAGE 2
22+00.00 UNSUITABLE	0.00	10.44	0.00
EXCAVATION	3.25	33.95	0.00
EMBANKMENT	0.00	0.57	0.00

ALL UNITS ARE SQ. FT.

75 70 65 60 55 50 45 40 35 30 25 20 15 10 5 0 5 10 15 20 25 30 35 40 45 50 55 60 65 70 75



USER NAME = Rdwy.Lisle
 PLOT CONFIG = PDF(Grey, Large).plt
 PLOT SCALE = 1/8"
 PLOT DATE = 7/28/2010 9:03:24 PM

DESIGNED - CPK
 DRAWN - TCK
 CHECKED - JAH
 DATE - 8/2/2010



**MCHENRY COUNTY
 DIVISION OF TRANSPORTATION**

**MCHENRY AVENUE
 CROSS SECTIONS**

SCALE: 1/8"=1'-0" SHEET NO. STA. 22+00.00 TO STA. 22+00.00

F.A. RTE.	SECTION	COUNTY	TOTAL SHEETS	SHEET NO.
0336	05-00308-00-WR	MCHENRY	606	547
CONTRACT NO. 63398				
ILLINOIS FED. AID PROJECT				

Q:\MCDOT\2010\Drawings\RDWY\hite\Xees\XS.XS_03.McHenry.dgn