


DATE: _____
 BY: _____
 SURVEYED: _____
 PLOTTED: _____
 NOTE BOOK: _____
 AREAS CHECKED: _____
 NO.: _____

DATE: _____
 BY: _____
 SURVEYED: _____
 PLOTTED: _____
 NOTE BOOK: _____
 AREAS CHECKED: _____
 NO.: _____

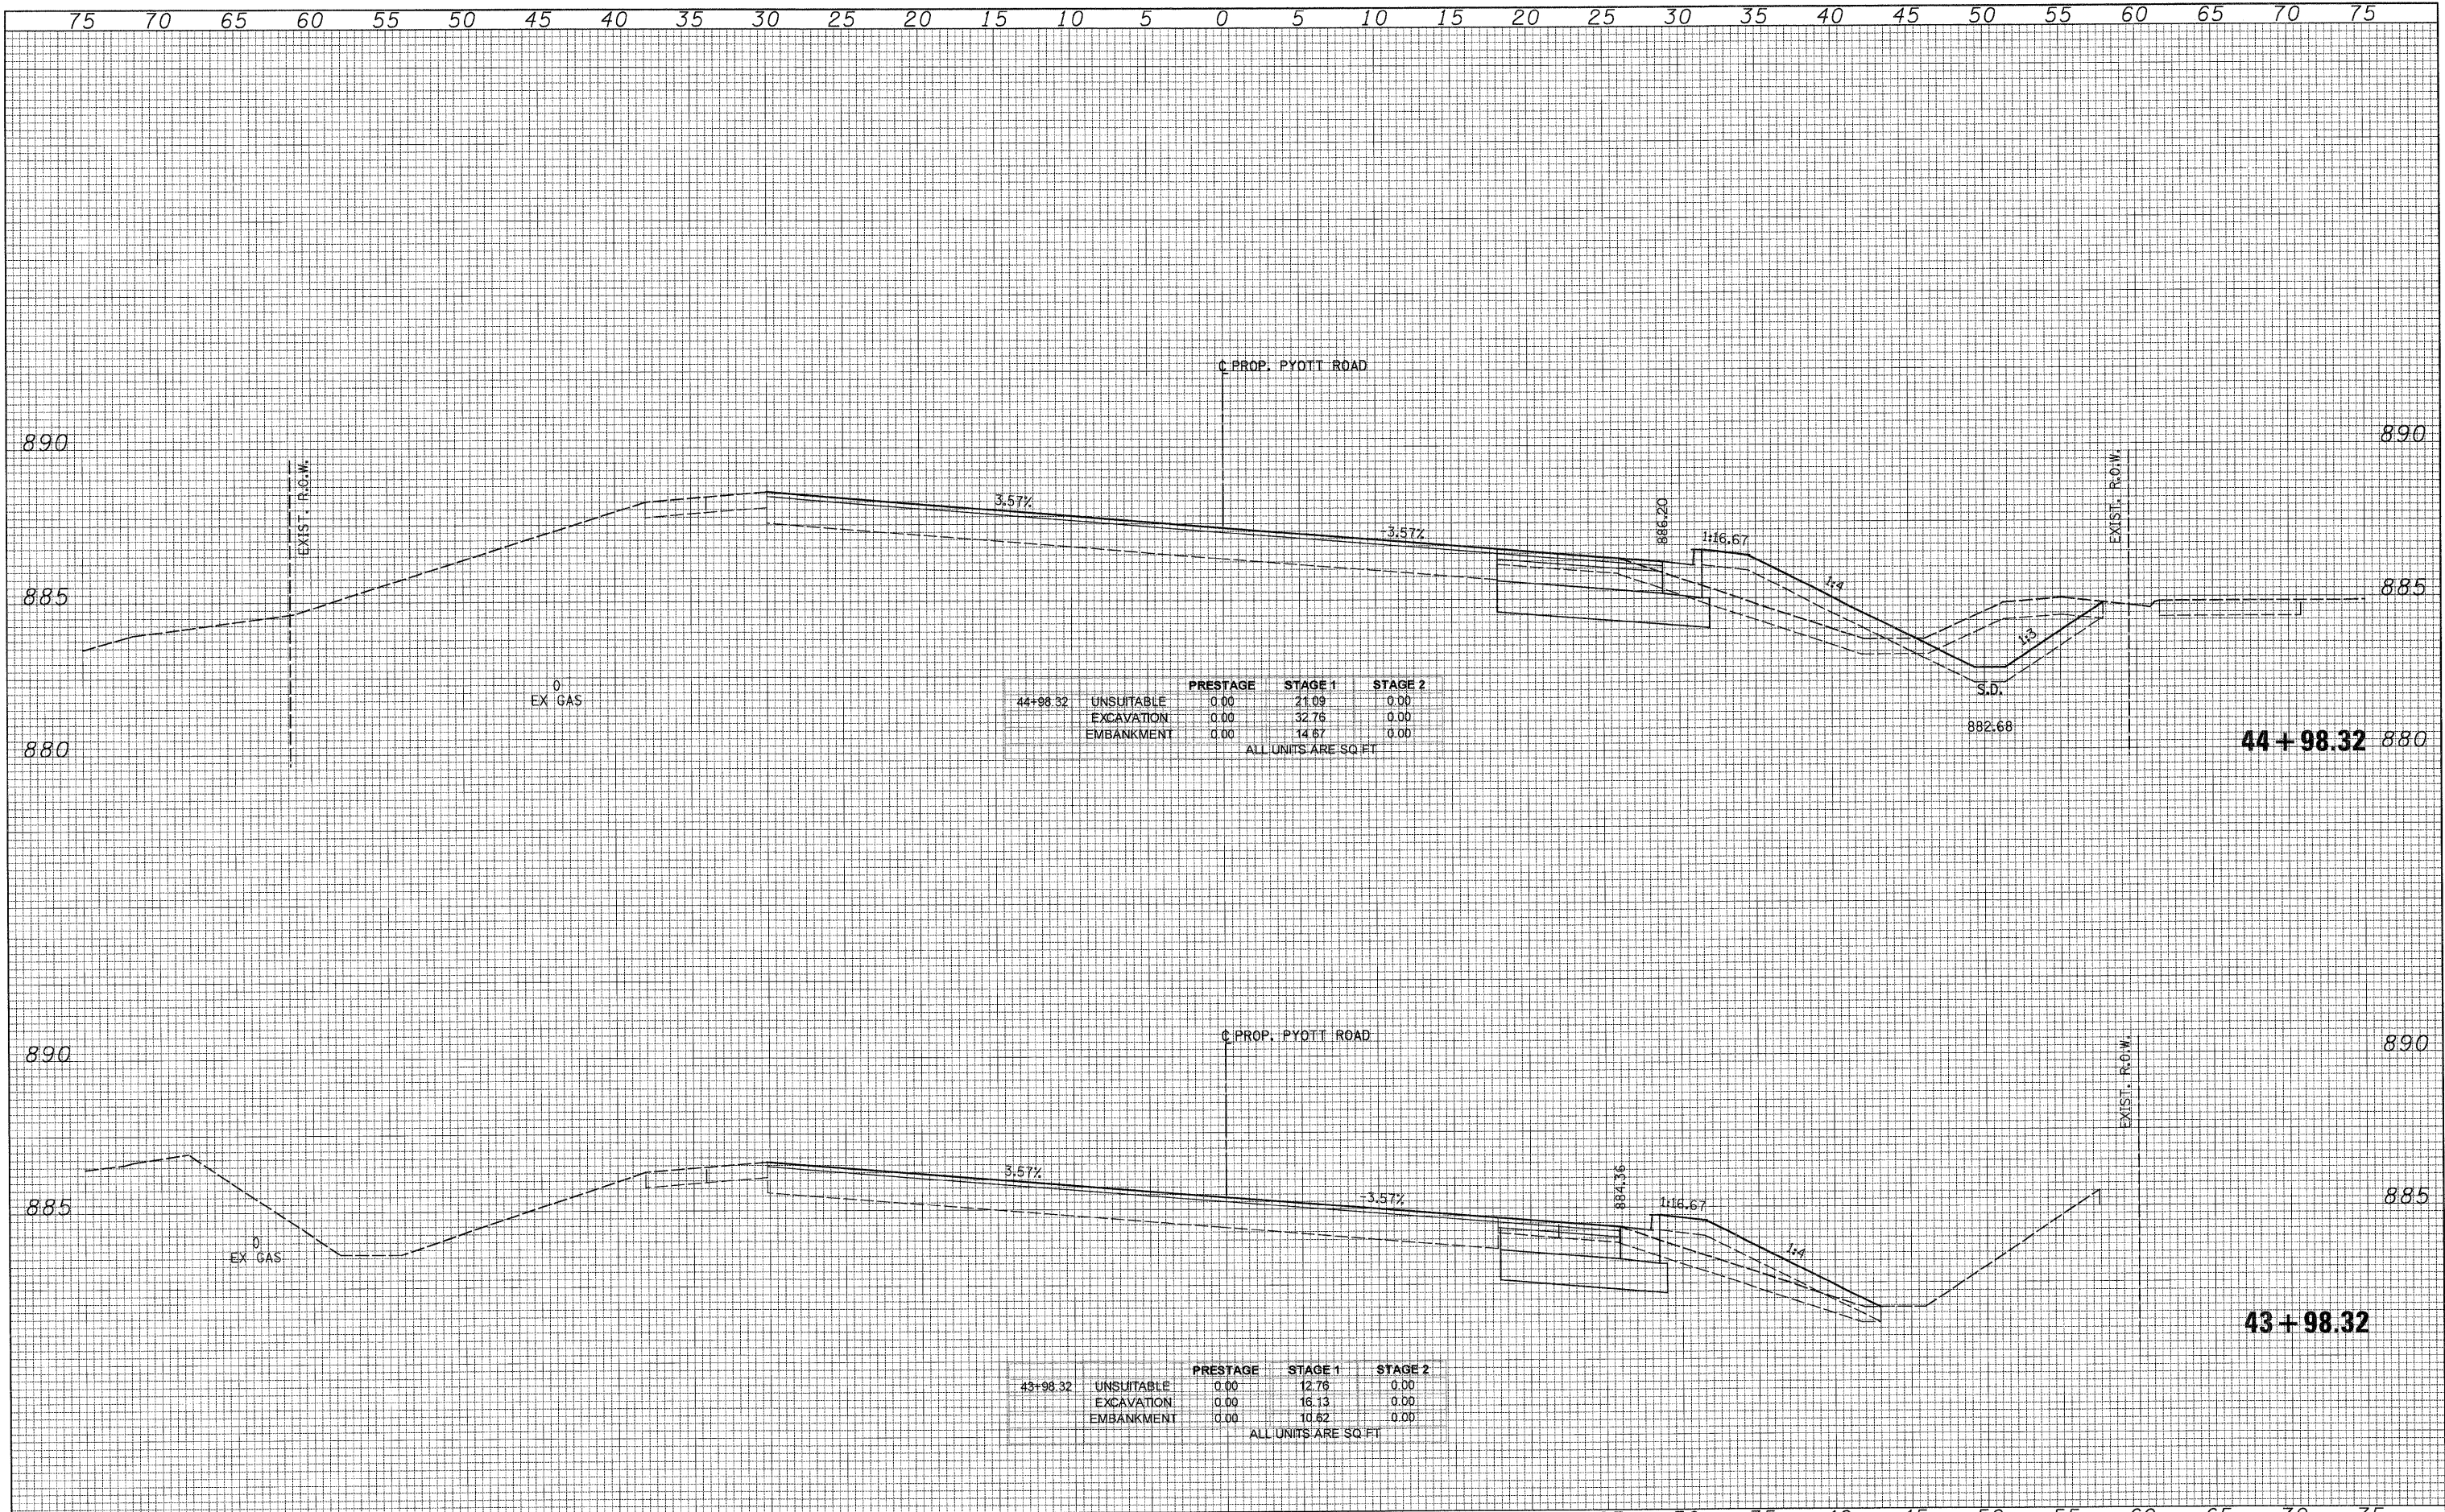

| | PRESTAGE | STAGE 1 | STAGE 2 |
|-----------------------|----------|---------|---------|
| 44+98.32 UNSUITABLE | 0.00 | 21.09 | 0.00 |
| EXCAVATION | 0.00 | 32.76 | 0.00 |
| EMBANKMENT | 0.00 | 14.67 | 0.00 |
| ALL UNITS ARE SQ. FT. | | | |

| | PRESTAGE | STAGE 1 | STAGE 2 |
|-----------------------|----------|---------|---------|
| 43+98.32 UNSUITABLE | 0.00 | 12.76 | 0.00 |
| EXCAVATION | 0.00 | 16.13 | 0.00 |
| EMBANKMENT | 0.00 | 10.62 | 0.00 |
| ALL UNITS ARE SQ. FT. | | | |

75 70 65 60 55 50 45 40 35 30 25 20 15 10 5 0 5 10 15 20 25 30 35 40 45 50 55 60 65 70 75



USER NAME = Rdwy.Lisle
 DESIGNED - CPK
 DRAWN - TCK
 CHECKED - JAH
 DATE - 8/2/2010
 PLOT CONFIG = PDF(Greg.Large).plt
 PLOT SCALE = 1:5
 PLOT DATE = 7/28/2010 9:03:13 PM

REVISÉ -
 REVISÉ -
 REVISÉ -
 REVISÉ -



MCHENRY COUNTY
 DIVISION OF TRANSPORTATION

SCALE: 1H:2V
 SHEET NO.
 STA. 43+98.32 TO STA. 44+98.32

PYOTT ROAD
 CROSS SECTIONS

| F.A. RTE. | SECTION | COUNTY | TOTAL SHEETS | SHEET NO. |
|---------------------------|----------------|---------|--------------------|-----------|
| 0336 | 05-00308-00-WR | MCHENRY | 606 | 548 |
| | | | CONTRACT NO. 63398 | |
| ILLINOIS FED. AID PROJECT | | | | |

G:\MCDOT\2010\Drawings\RDWY\shs\XSec\XS_04_Pyott.dgn