
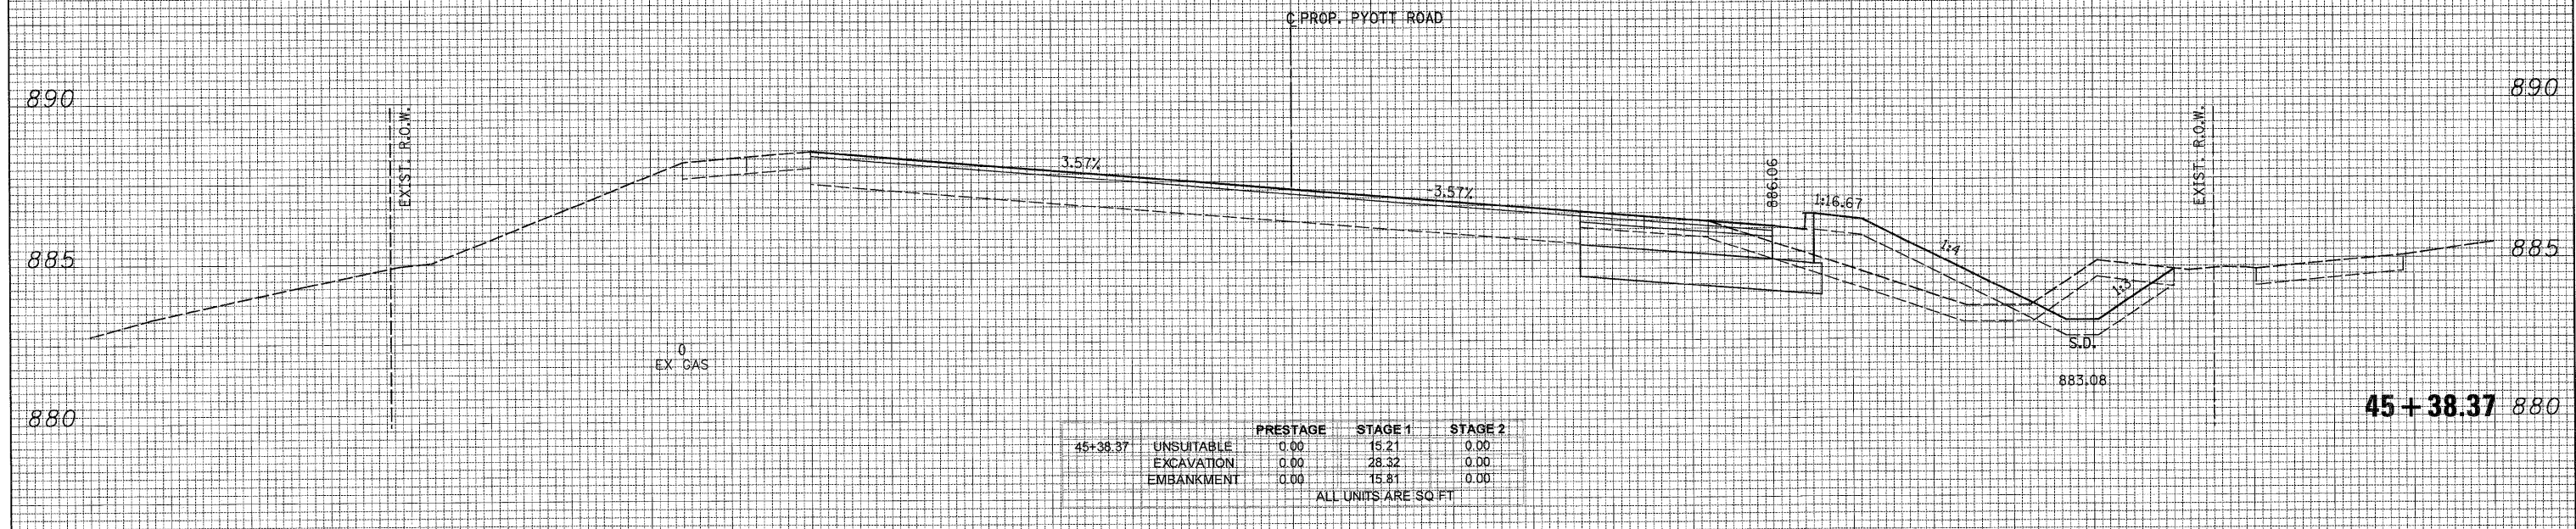


FINAL SURVEY PLOTTED AREAS CHECKED
 SURVEYED PLOTTED AREAS CHECKED
 BY DATE

ORIGINAL SURVEY PLOTTED TEMPLATE AREAS CHECKED
 SURVEYED PLOTTED TEMPLATE AREAS CHECKED
 BY DATE

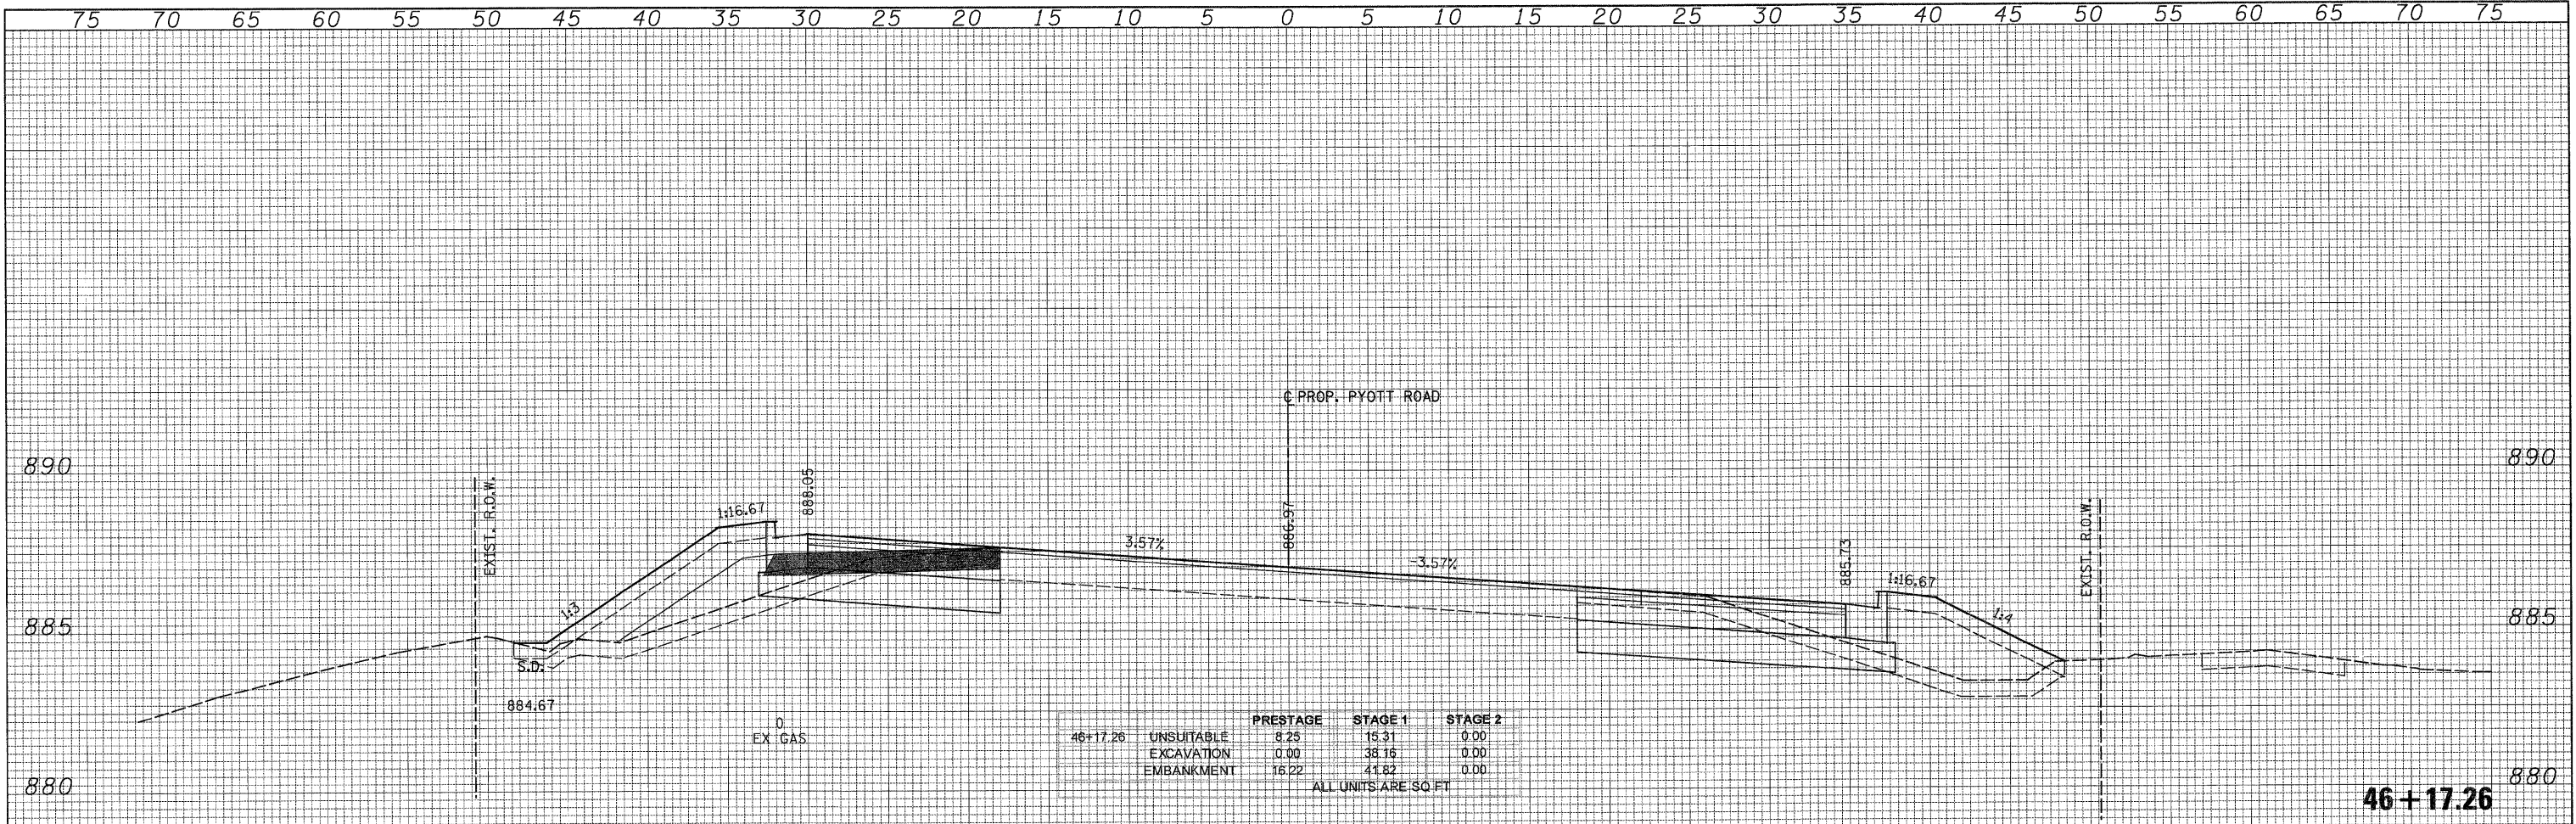

PATRICK ENGINEERING INC. LISLE, ILLINOIS	USER NAME = Rdwy.Lisle PLOT CONFIG = PDF(Grey, Large).plt PLOT SCALE = 1:5 PLOT DATE = 7/28/2010 9:03:17 PM	DESIGNED - CPK DRAWN - TCK CHECKED - JAH DATE - 8/2/2010	REVISED - REVISED - REVISED - REVISED -	MCHENRY COUNTY DIVISION OF TRANSPORTATION	PYOTT ROAD CROSS SECTIONS		F.A. RTE. 0336 SECTION 05-00308-00-WR COUNTY MCHENRY CONTRACT NO. 63398	TOTAL SHEETS 606 SHEET NO. 549
	SCALE: 1H:2V SHEET NO. STA. 45+38.37 TO STA. 46+17.26				ILLINOIS FED. AID PROJECT			

G:\MCDOT\2010\Drawings\RDWY\site\Xsec\XS_04_Pyott.dgn