


FINAL SURVEY	DATE
SURVEYED	BY
PLOTTED	
NOTE BOOK	
AREAS CHECKED	
NO.	

ORIGINAL SURVEY	DATE
SURVEYED	BY
PLOTTED	
NOTE BOOK	
AREAS CHECKED	
NO.	

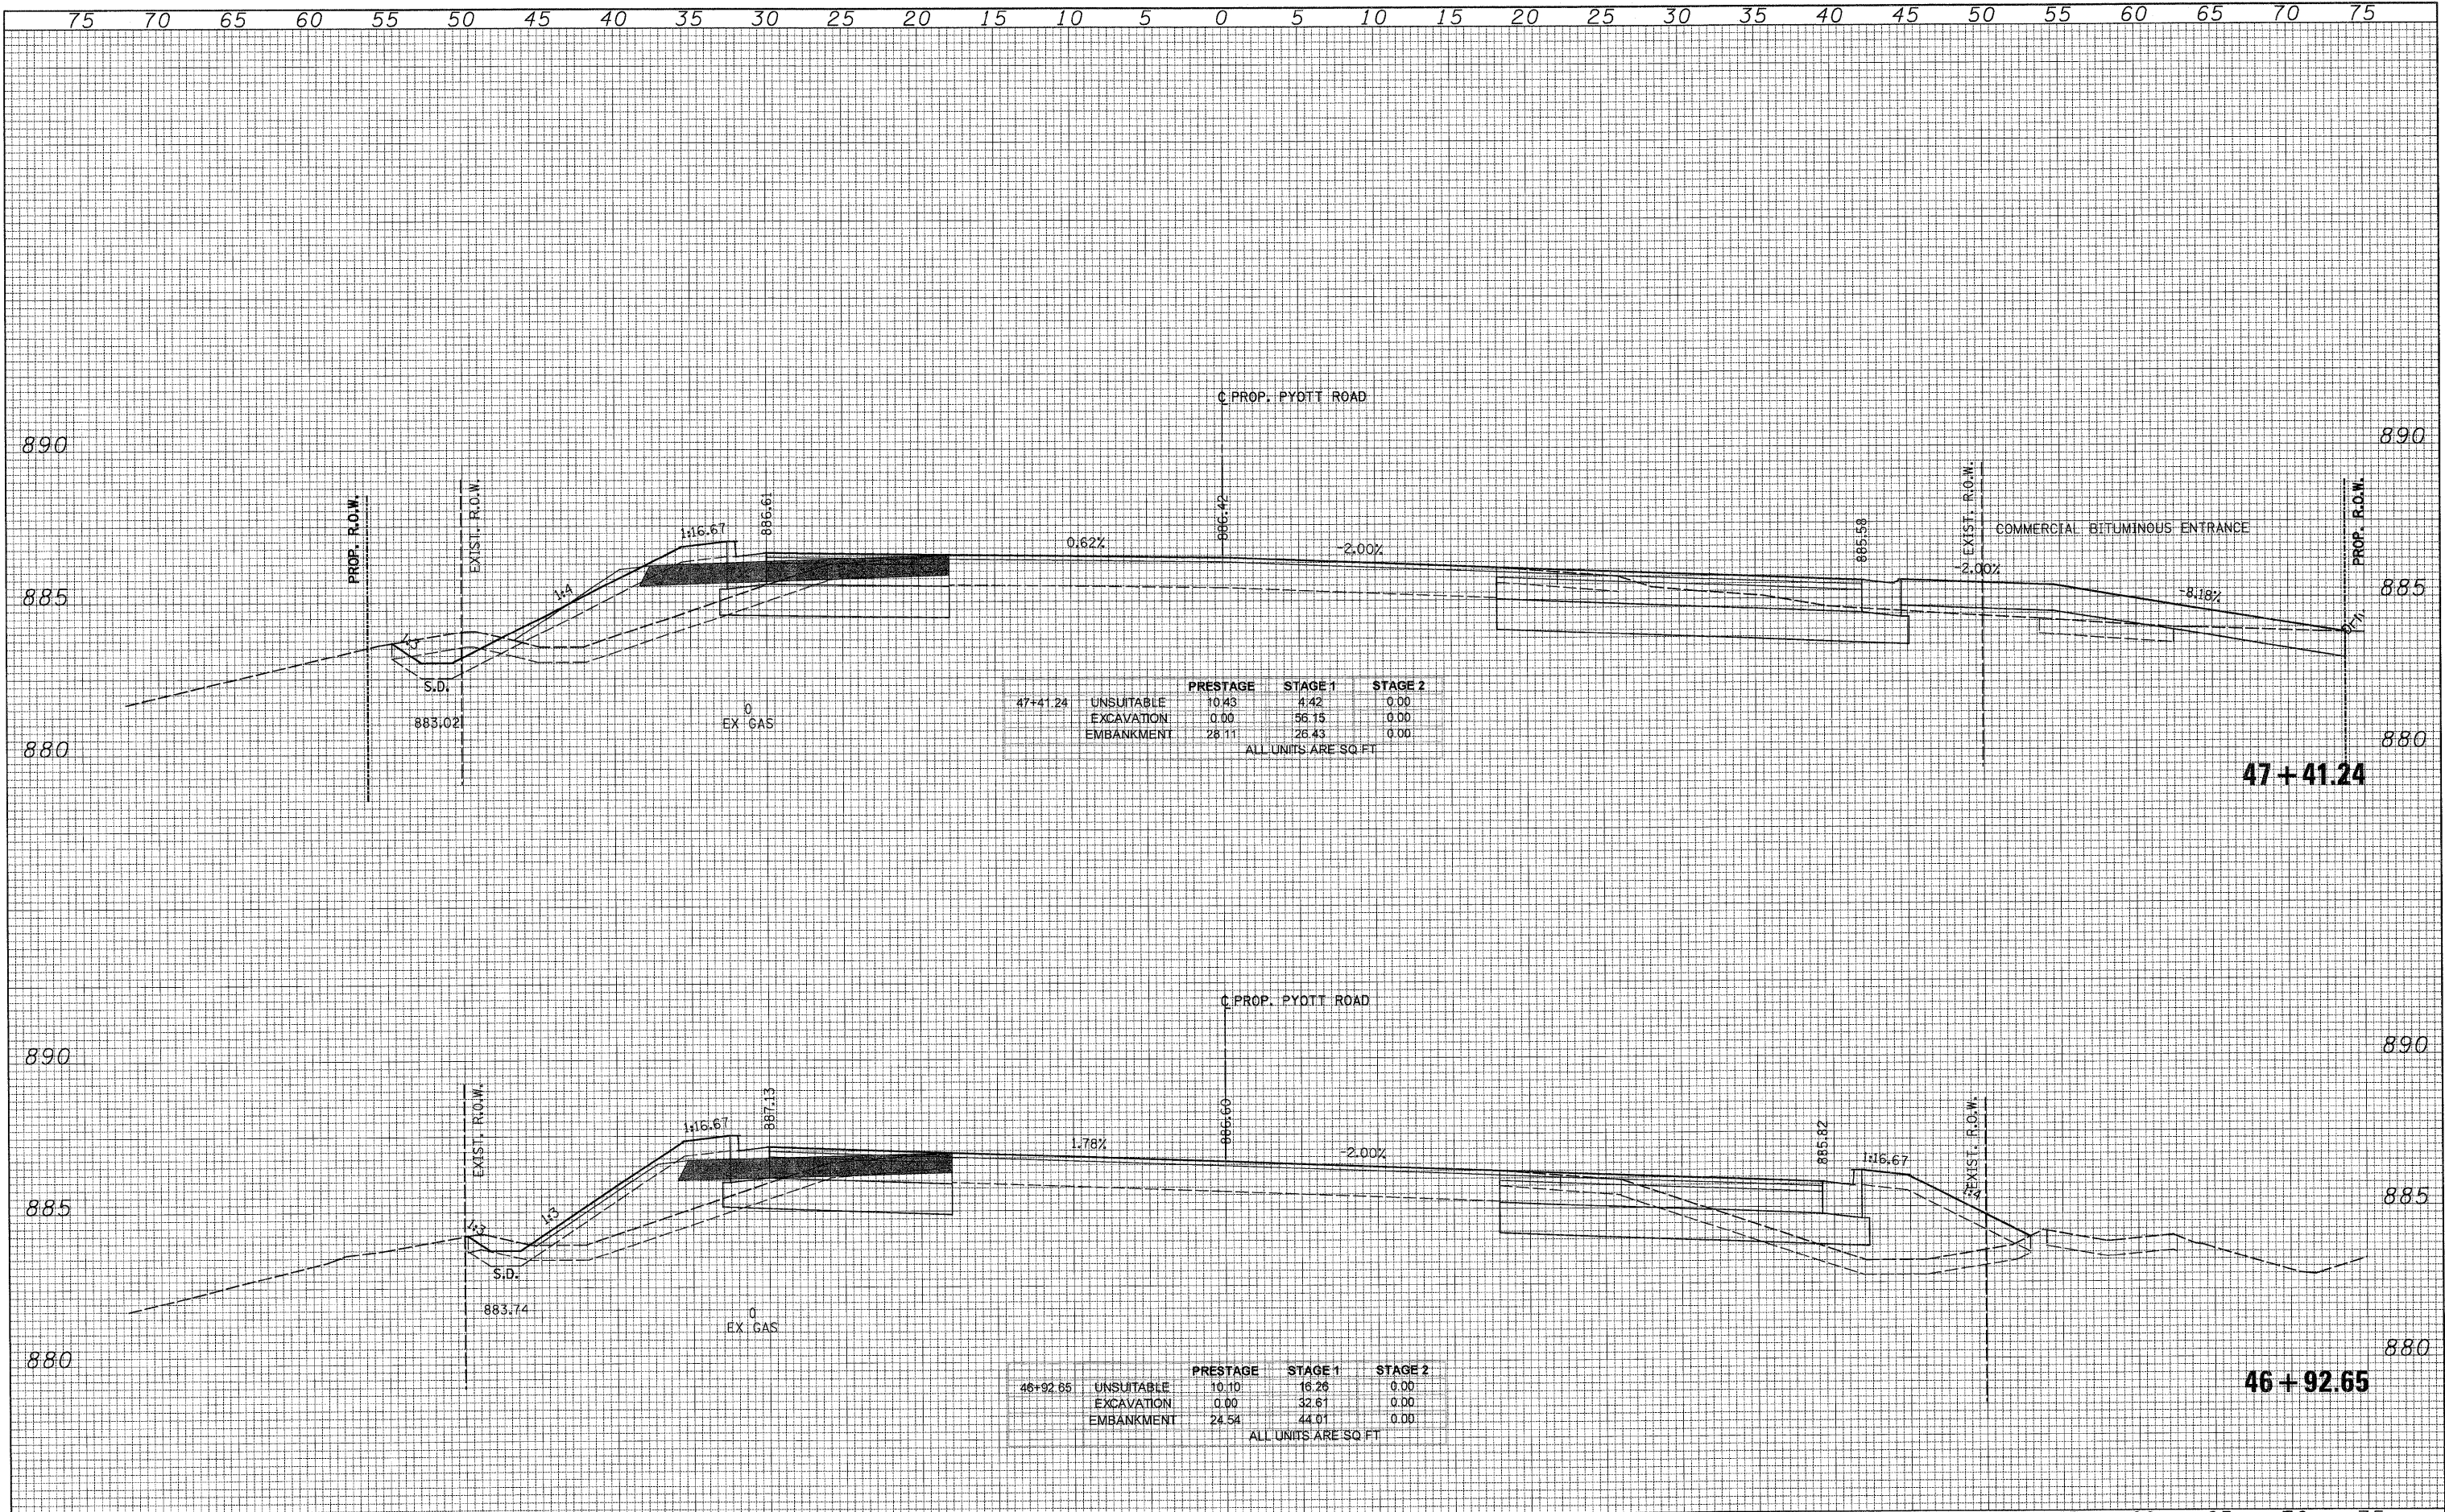

	PRESTAGE	STAGE 1	STAGE 2
47+41.24 UNSUITABLE	10.43	4.42	0.00
EXCAVATION	0.00	56.15	0.00
EMBANKMENT	28.11	26.43	0.00

ALL UNITS ARE SQ. FT.

	PRESTAGE	STAGE 1	STAGE 2
46+92.65 UNSUITABLE	10.10	16.26	0.00
EXCAVATION	0.00	32.61	0.00
EMBANKMENT	24.54	44.01	0.00

ALL UNITS ARE SQ. FT.

75 70 65 60 55 50 45 40 35 30 25 20 15 10 5 0 5 10 15 20 25 30 35 40 45 50 55 60 65 70 75



USER NAME = Rdy.Lisle
 PLOT CONFIG = PDF(Reg, Large).plt
 PLOT SCALE = 1/5
 PLOT DATE = 7/28/2010 9:03:21 PM

DESIGNED - CPK
 DRAWN - TCK
 CHECKED - JAH
 DATE - 8/2/2010

REVISED -
 REVISED -
 REVISED -
 REVISED -



MCHENRY COUNTY
 DIVISION OF TRANSPORTATION

SCALE: 1H:2V SHEET NO. STA. 46+92.65 TO STA. 47+41.24

PYOTT ROAD
 CROSS SECTIONS

F.A. RTE.	SECTION	COUNTY	TOTAL SHEETS	SHEET NO.
0336	05-00308-00-WR	MCHENRY	606	550
CONTRACT NO. 63398			ILLINOIS FED. AID PROJECT	

G:\MCHENRY\2010\Drawings\RDWY\shs\Xseo\XS.XS.04.Pyott.dgn