



FINAL SURVEY PLOTTING NOTE BOOK NO. DATE BY

ORIGINAL SURVEY PLOTTING TEMPLATE NOTE BOOK NO. DATE BY

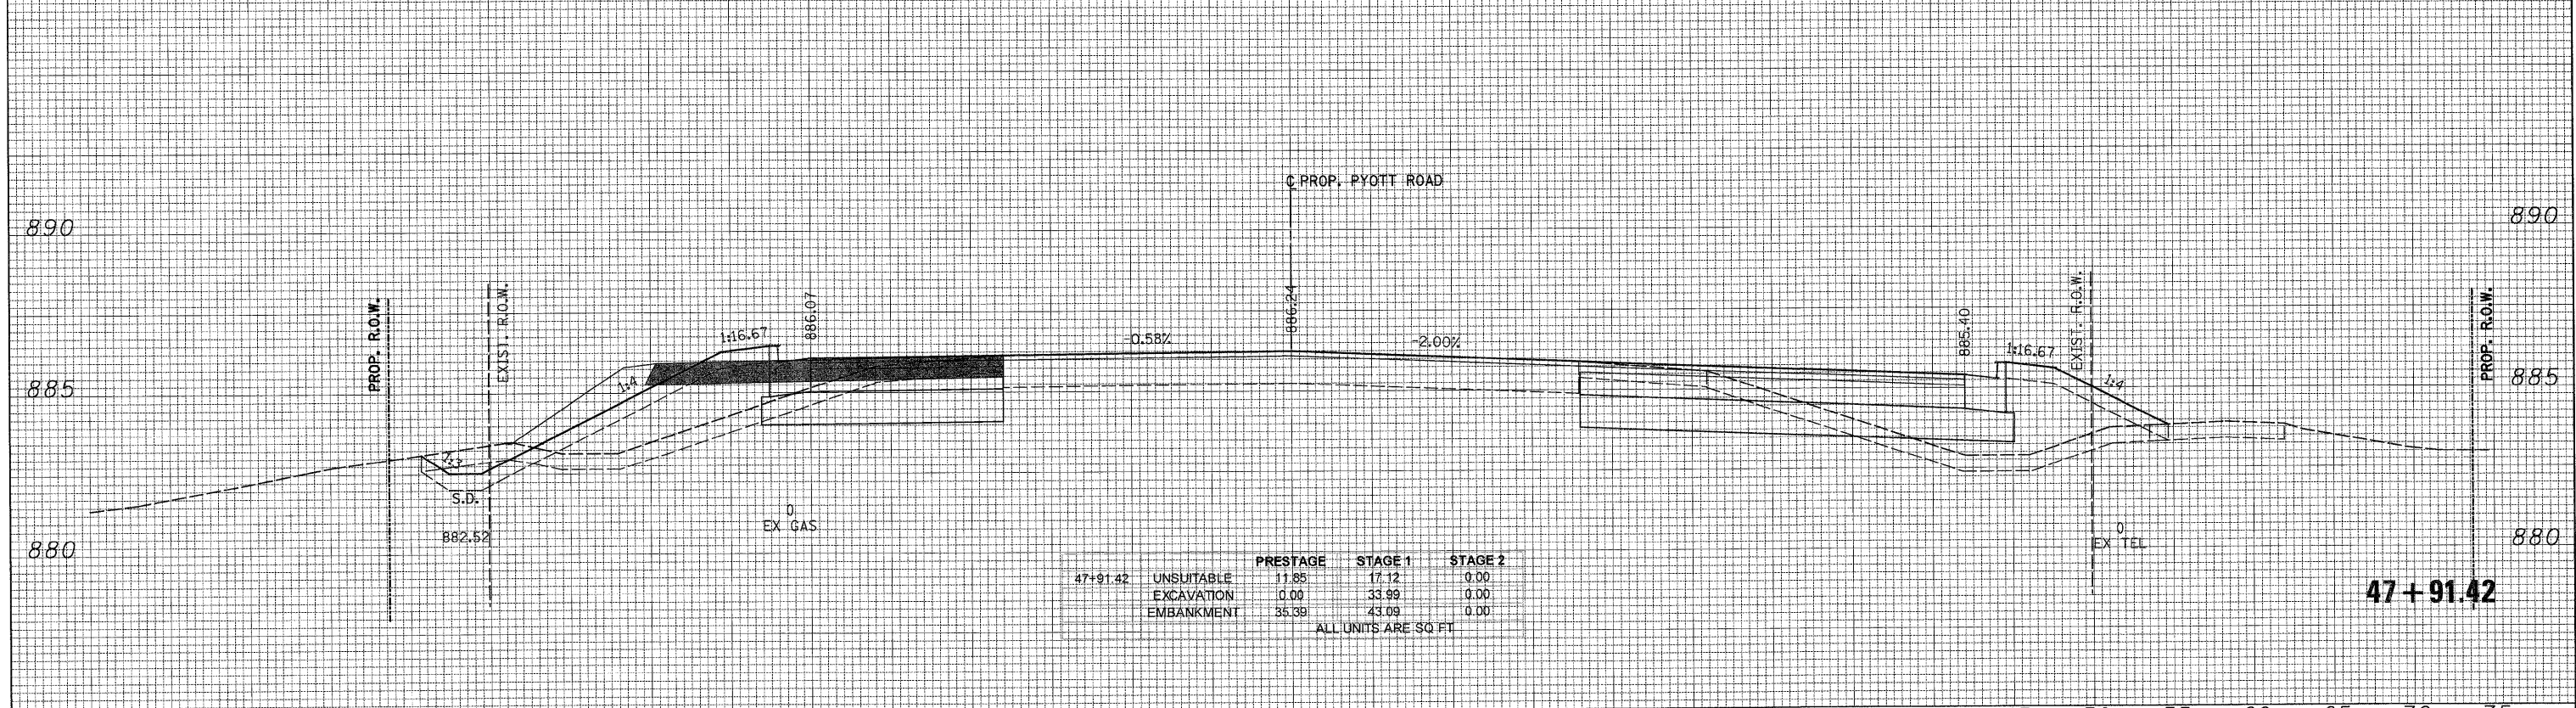

75 70 65 60 55 50 45 40 35 30 25 20 15 10 5 0 5 10 15 20 25 30 35 40 45 50 55 60 65 70 75

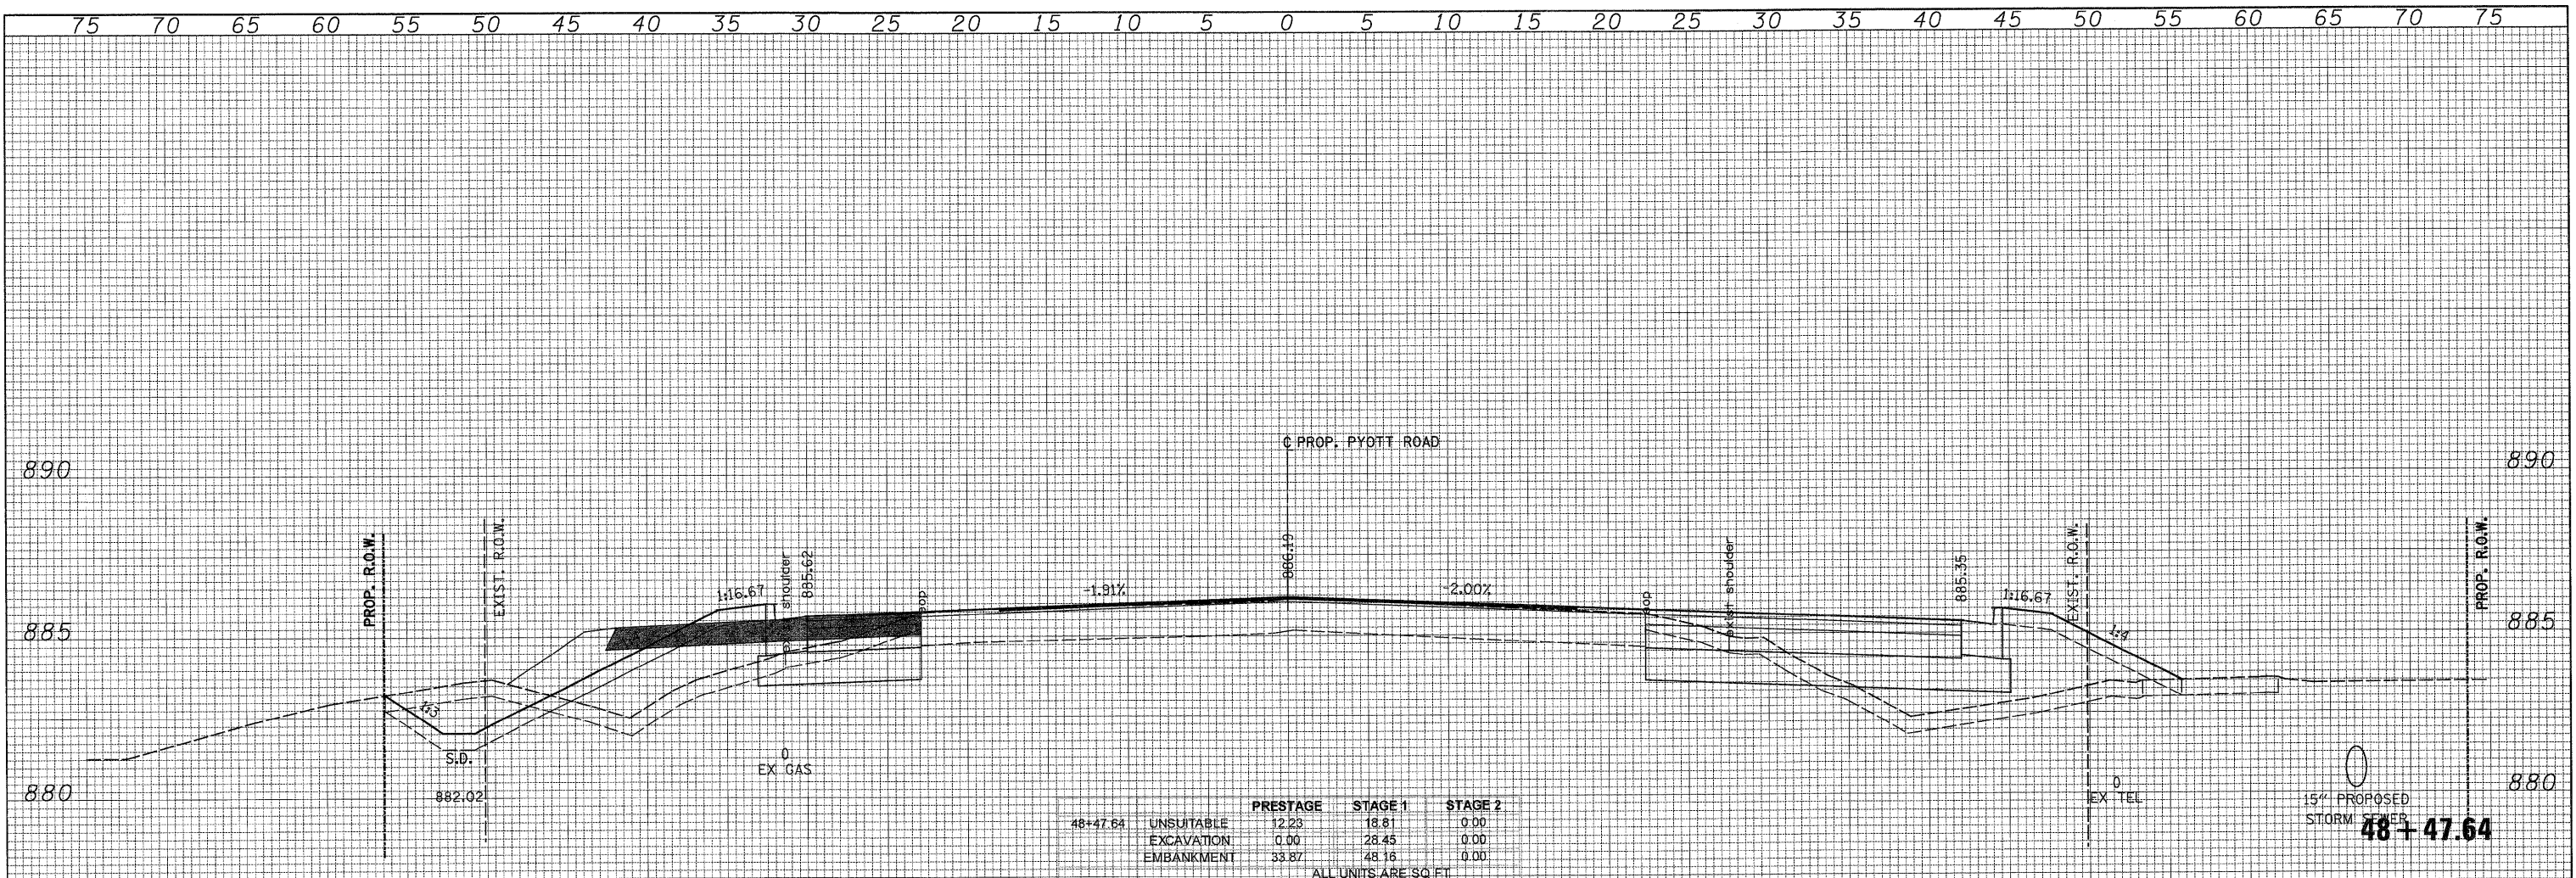

USER NAME = Rduy.Lisle
 PLOT CONFIG = PDF(Grey, Large).plt
 PLOT SCALE = 1:5
 PLOT DATE = 7/28/2010 9:43:24 PM

DESIGNED - CPK
 DRAWN - TCK
 CHECKED - JAH
 DATE - 8/2/2010

REVISED -
 REVISED -
 REVISED -
 REVISED -



MCHENRY COUNTY DIVISION OF TRANSPORTATION

PYOTT ROAD CROSS SECTIONS

SCALE: 1H:2V SHEET NO. STA. 47+91.42 TO STA. 48+47.64

F.A. RTE.	SECTION	COUNTY	TOTAL SHEETS	SHEET NO.
0336	05-00308-00-WR	MCHENRY	606	551
CONTRACT NO. 63398			ILLINOIS FED. AID PROJECT	

G:\MCDOT\2010\Drawings\RDWY\shs\Xseo\XS_24.Pyott.dgn