


FINAL SURVEY PLOTTING AREAS CHECKED
 SURVEY PLOTTING AREAS CHECKED
 NOTE BOOK NO.


ORIGINAL SURVEY PLOTTING AREAS CHECKED
 SURVEY PLOTTING AREAS CHECKED
 NOTE BOOK NO.

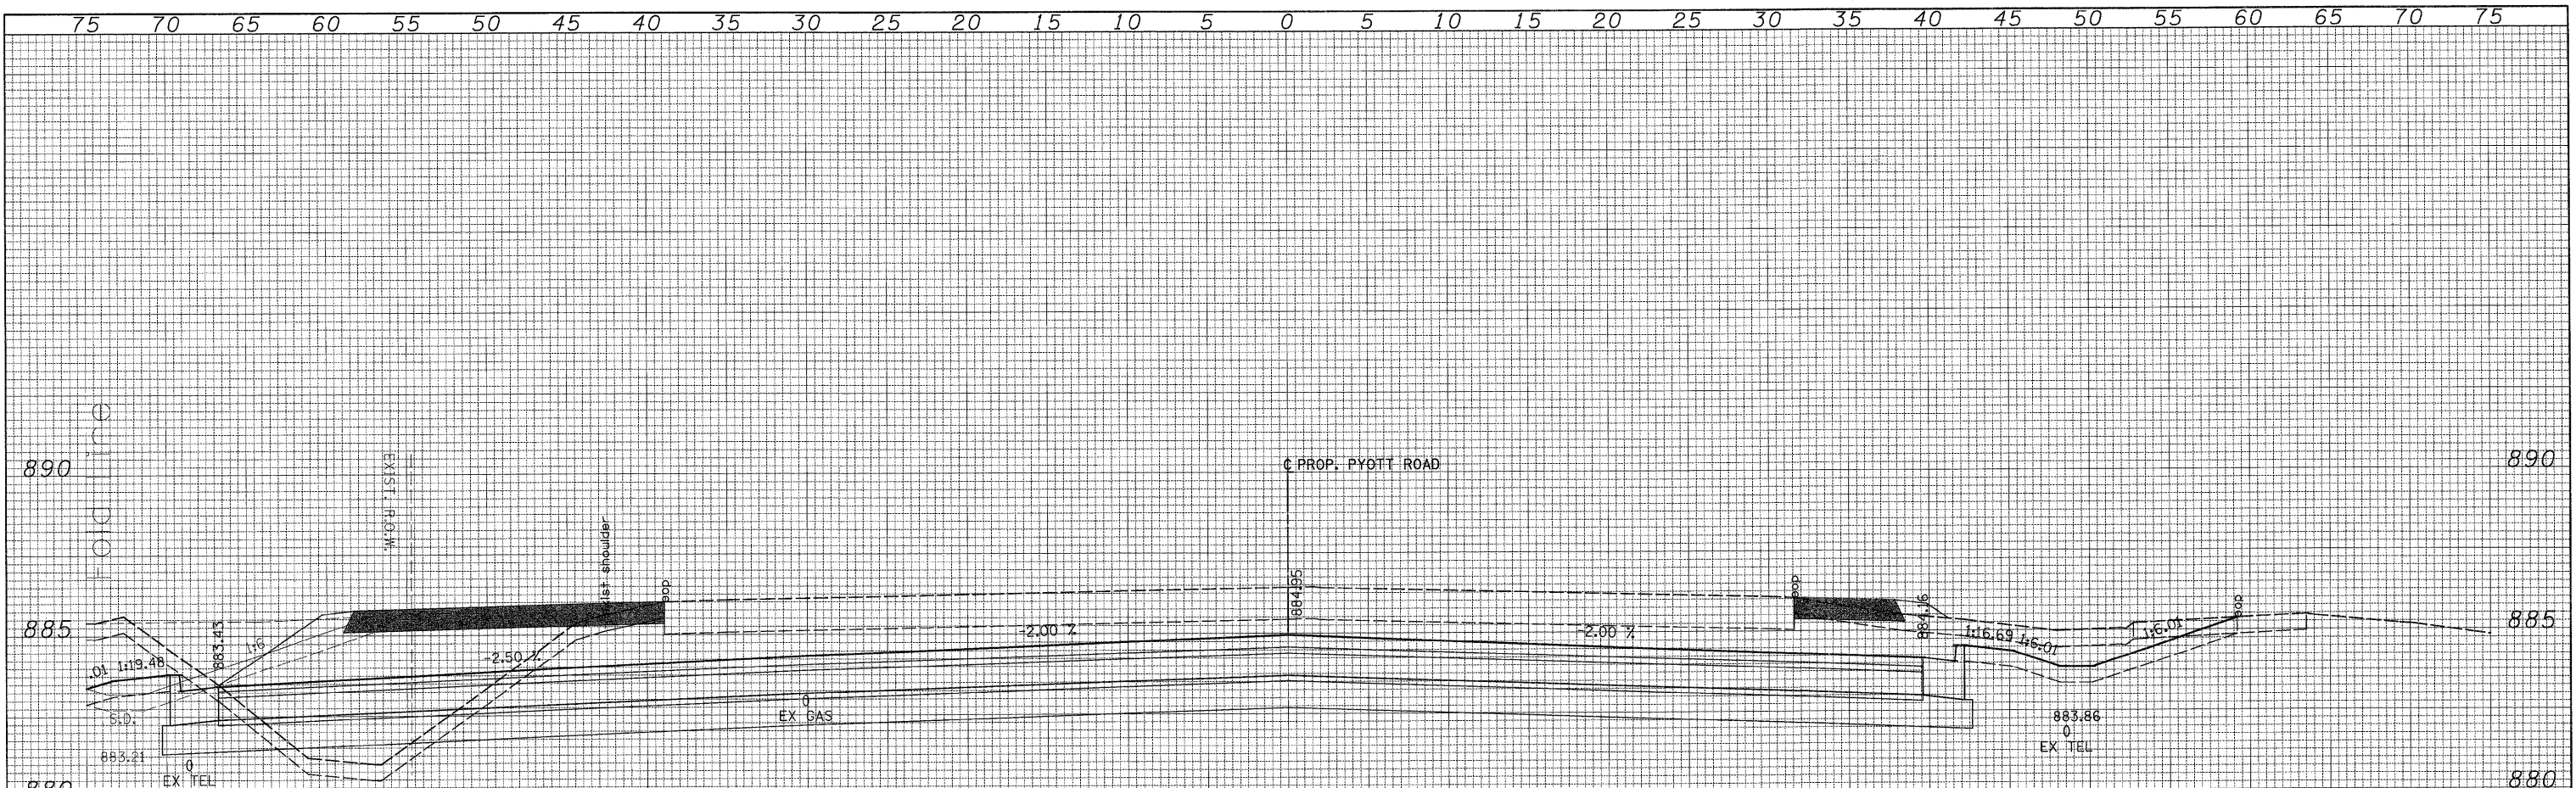

		PRESTAGE	STAGE 1	STAGE 2
51+04.12	UNSUITABLE	16.87	0.00	28.69
	EXCAVATION	0.00	0.00	319.94
	EMBANKMENT	71.14	0.00	7.15

ALL UNITS ARE SQ. FT.

51+04.12

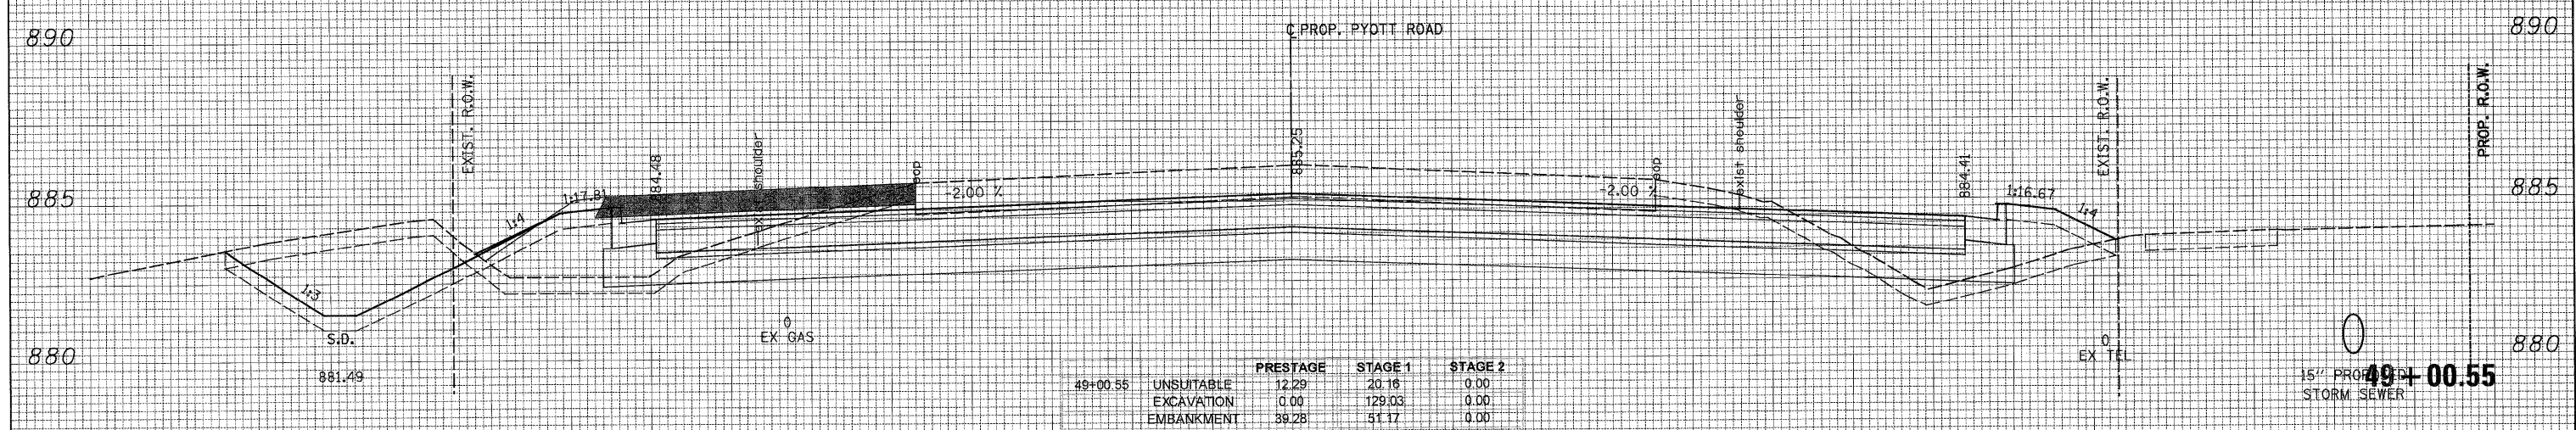

		PRESTAGE	STAGE 1	STAGE 2
49+00.55	UNSUITABLE	12.29	20.16	0.00
	EXCAVATION	0.00	129.03	0.00
	EMBANKMENT	39.28	51.17	0.00

ALL UNITS ARE SQ. FT.

15" PROP. STORM SEWER
 49+00.55

	USER NAME = Rdwy_Lisle	DESIGNED - CPK	REVISED -		PYOTT ROAD CROSS SECTIONS		F.A. RTE. 0336	SECTION 05-00308-00-WR	COUNTY MCHENRY	TOTAL SHEETS 606	SHEET NO. 552
	PLOT CONFIG = PDFGreg_Large.plt	DRAWN - TCK	REVISED -				SCALE: 1H:2V	SHEET NO.	STA. 49+00.55 TO STA. 51+04.12	CONTRACT NO. 63398	
PLOT SCALE = 1/8"	CHECKED - JAH	REVISED -									
PLOT DATE = 7/28/2010	DATE - 8/2/2010	REVISED -									

G:\MCDOT\28950_001\Drawings\RDWY\shs\Xsec\XS_24_Pyott.dgn