



FINAL SURVEY PLOTTING NOTE BOOK NO. DATE BY

ORIGINAL SURVEY PLOTTING TEMPLATE NOTE BOOK NO. DATE BY

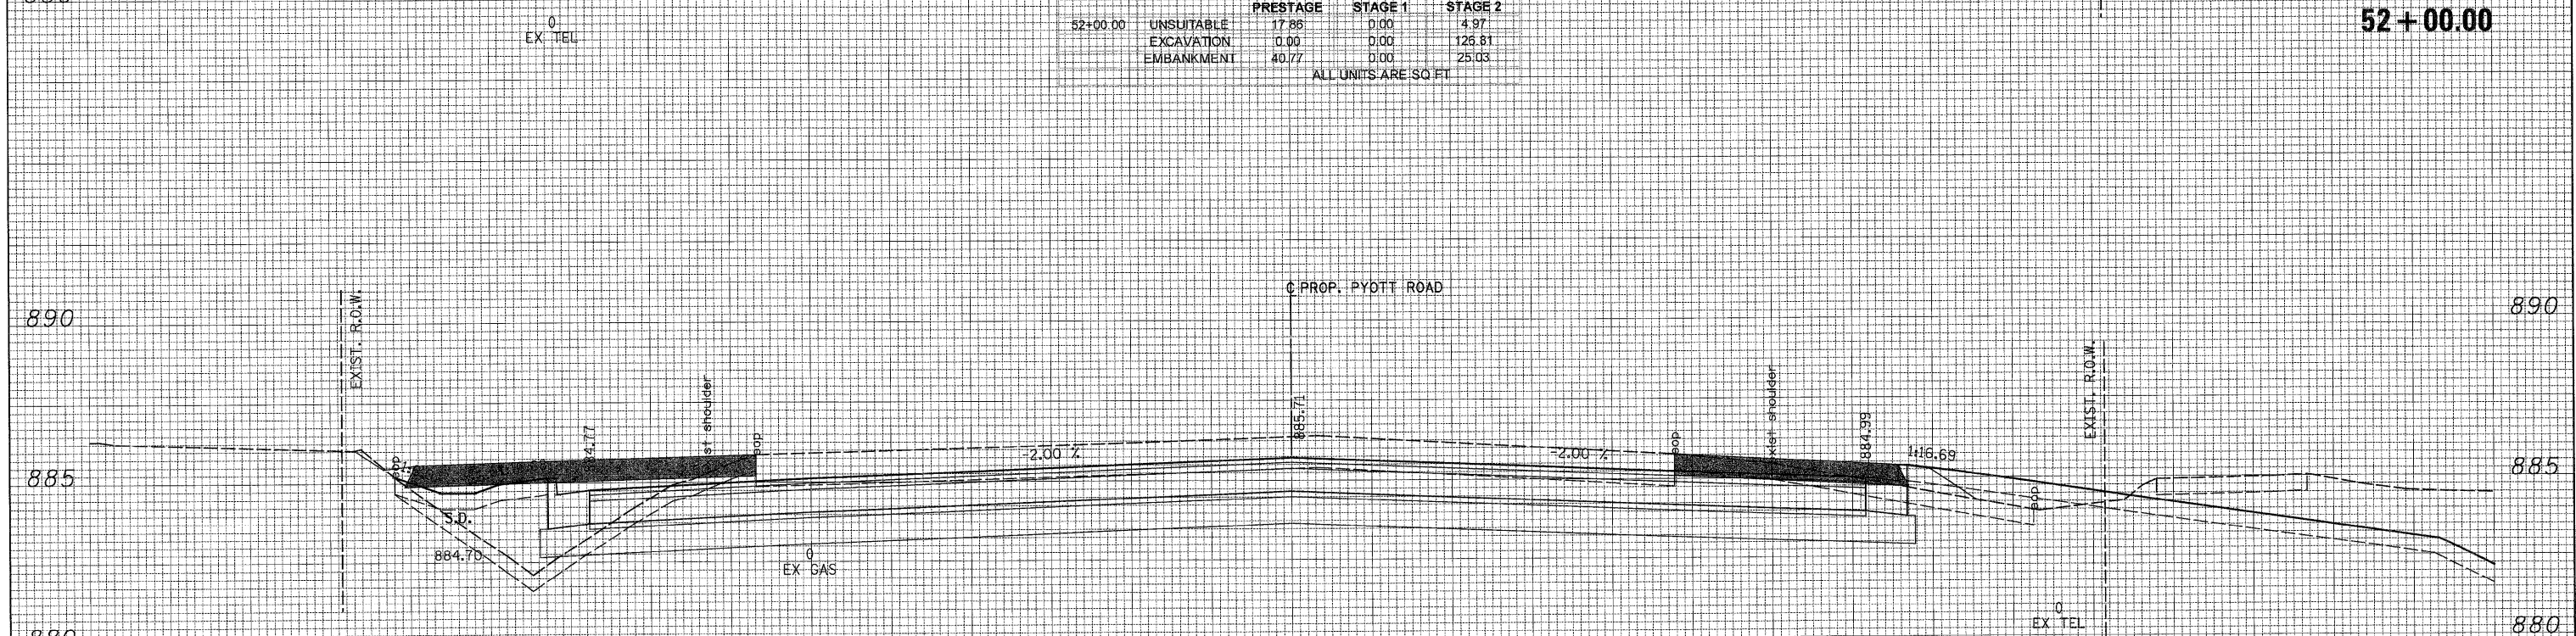

75 70 65 60 55 50 45 40 35 30 25 20 15 10 5 0 5 10 15 20 25 30 35 40 45 50 55 60 65 70 75

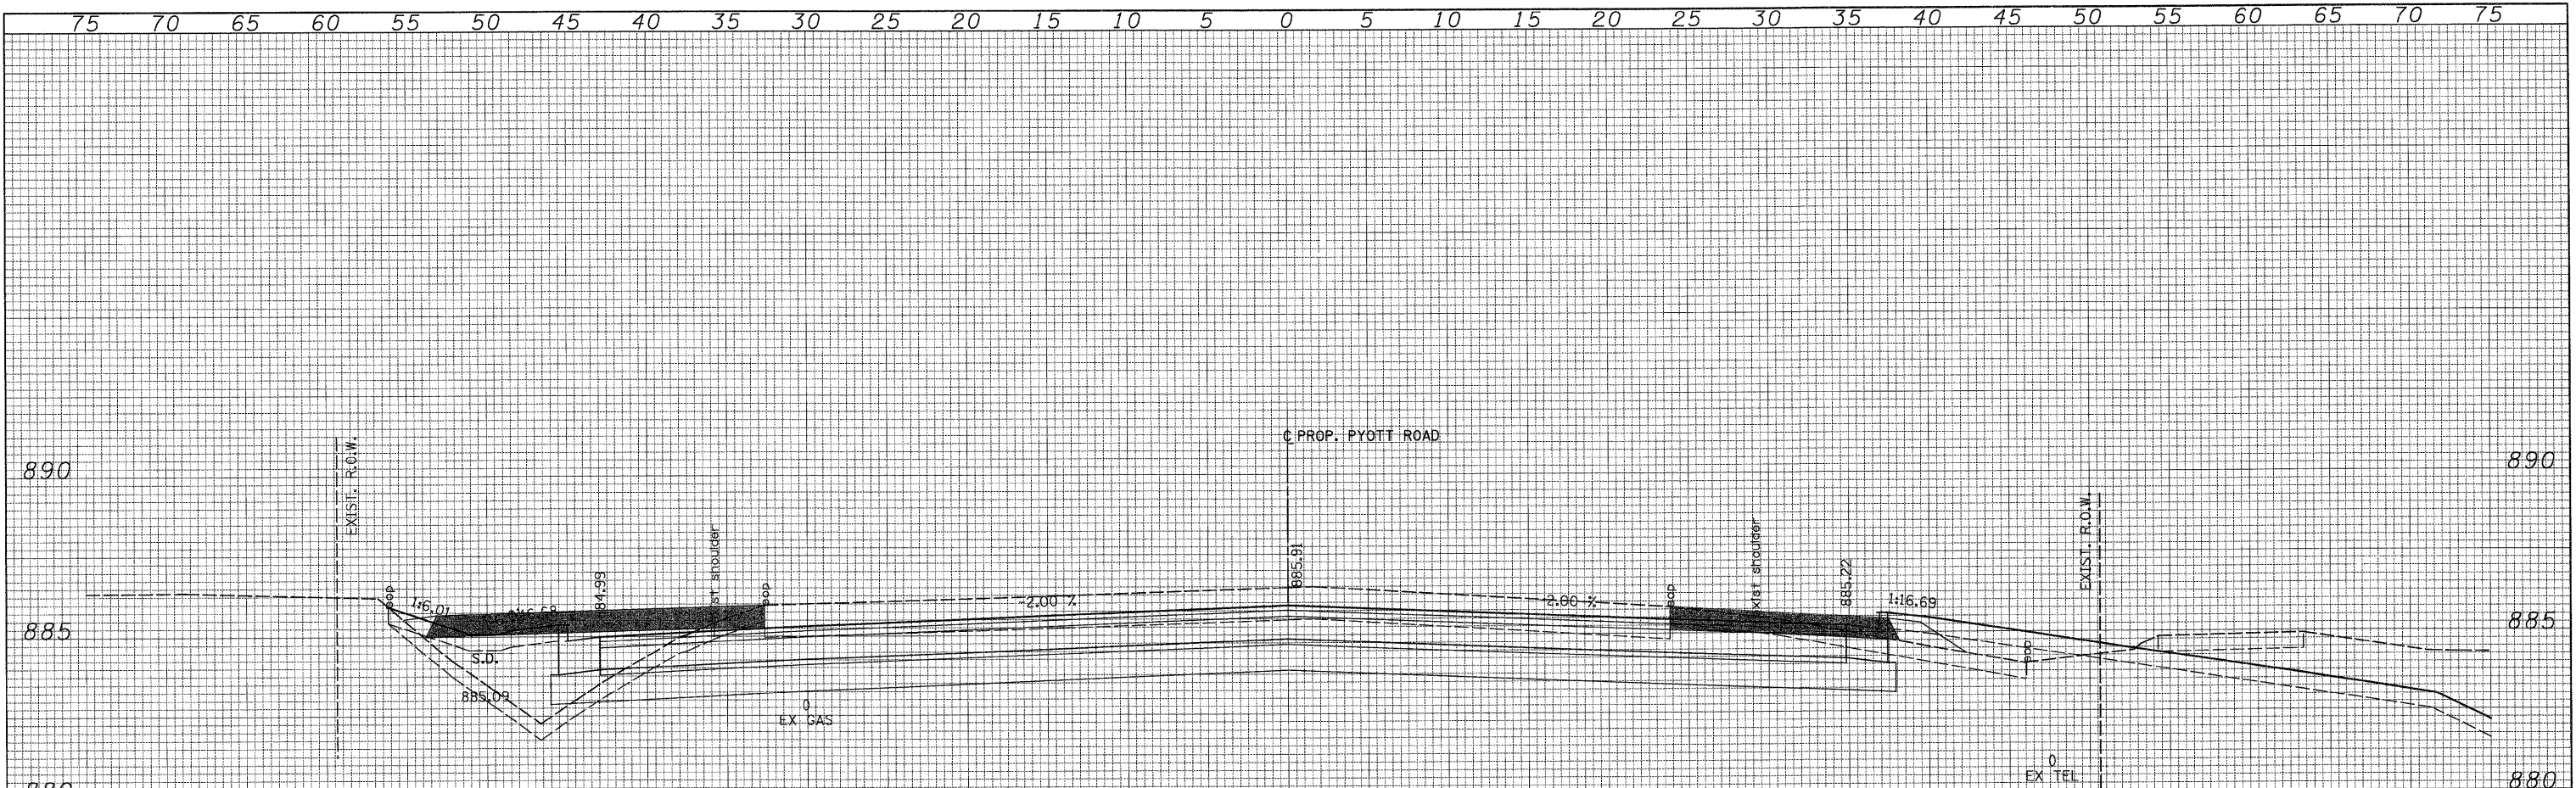

USER NAME = Rdwg.Lisle
 PLOT CONFIG = PDF(G=reg.Large).plt
 PLOT SCALE = 1:5
 PLOT DATE = 7/28/2010 9:23:32 PM

DESIGNED - CPK
 DRAWN - TCK
 CHECKED - JAH
 DATE - 8/2/2010



MCHENRY COUNTY
 DIVISION OF TRANSPORTATION

SCALE: 1H:2V SHEET NO. STA. 51+79.93 TO STA. 52+00.00

PYOTT ROAD
 CROSS SECTIONS

F.A. RTE.	SECTION	COUNTY	TOTAL SHEETS	SHEET NO.
0336	05-00308-00-WR	MCHENRY	606	553
			CONTRACT NO. 63398	

ILLINOIS FED. AID PROJECT

G:\MCDOT\2010\Drawings\RDWY\hsta\Xseo\XS.XS.04.Pyott.dgn