


FINAL SURVEY SURVEYED PLOTTED NOTE BOOK NO. DATE

ORIGINAL SURVEY SURVEYED PLOTTED TEMPLATE AREAS CHECKED NO. DATE

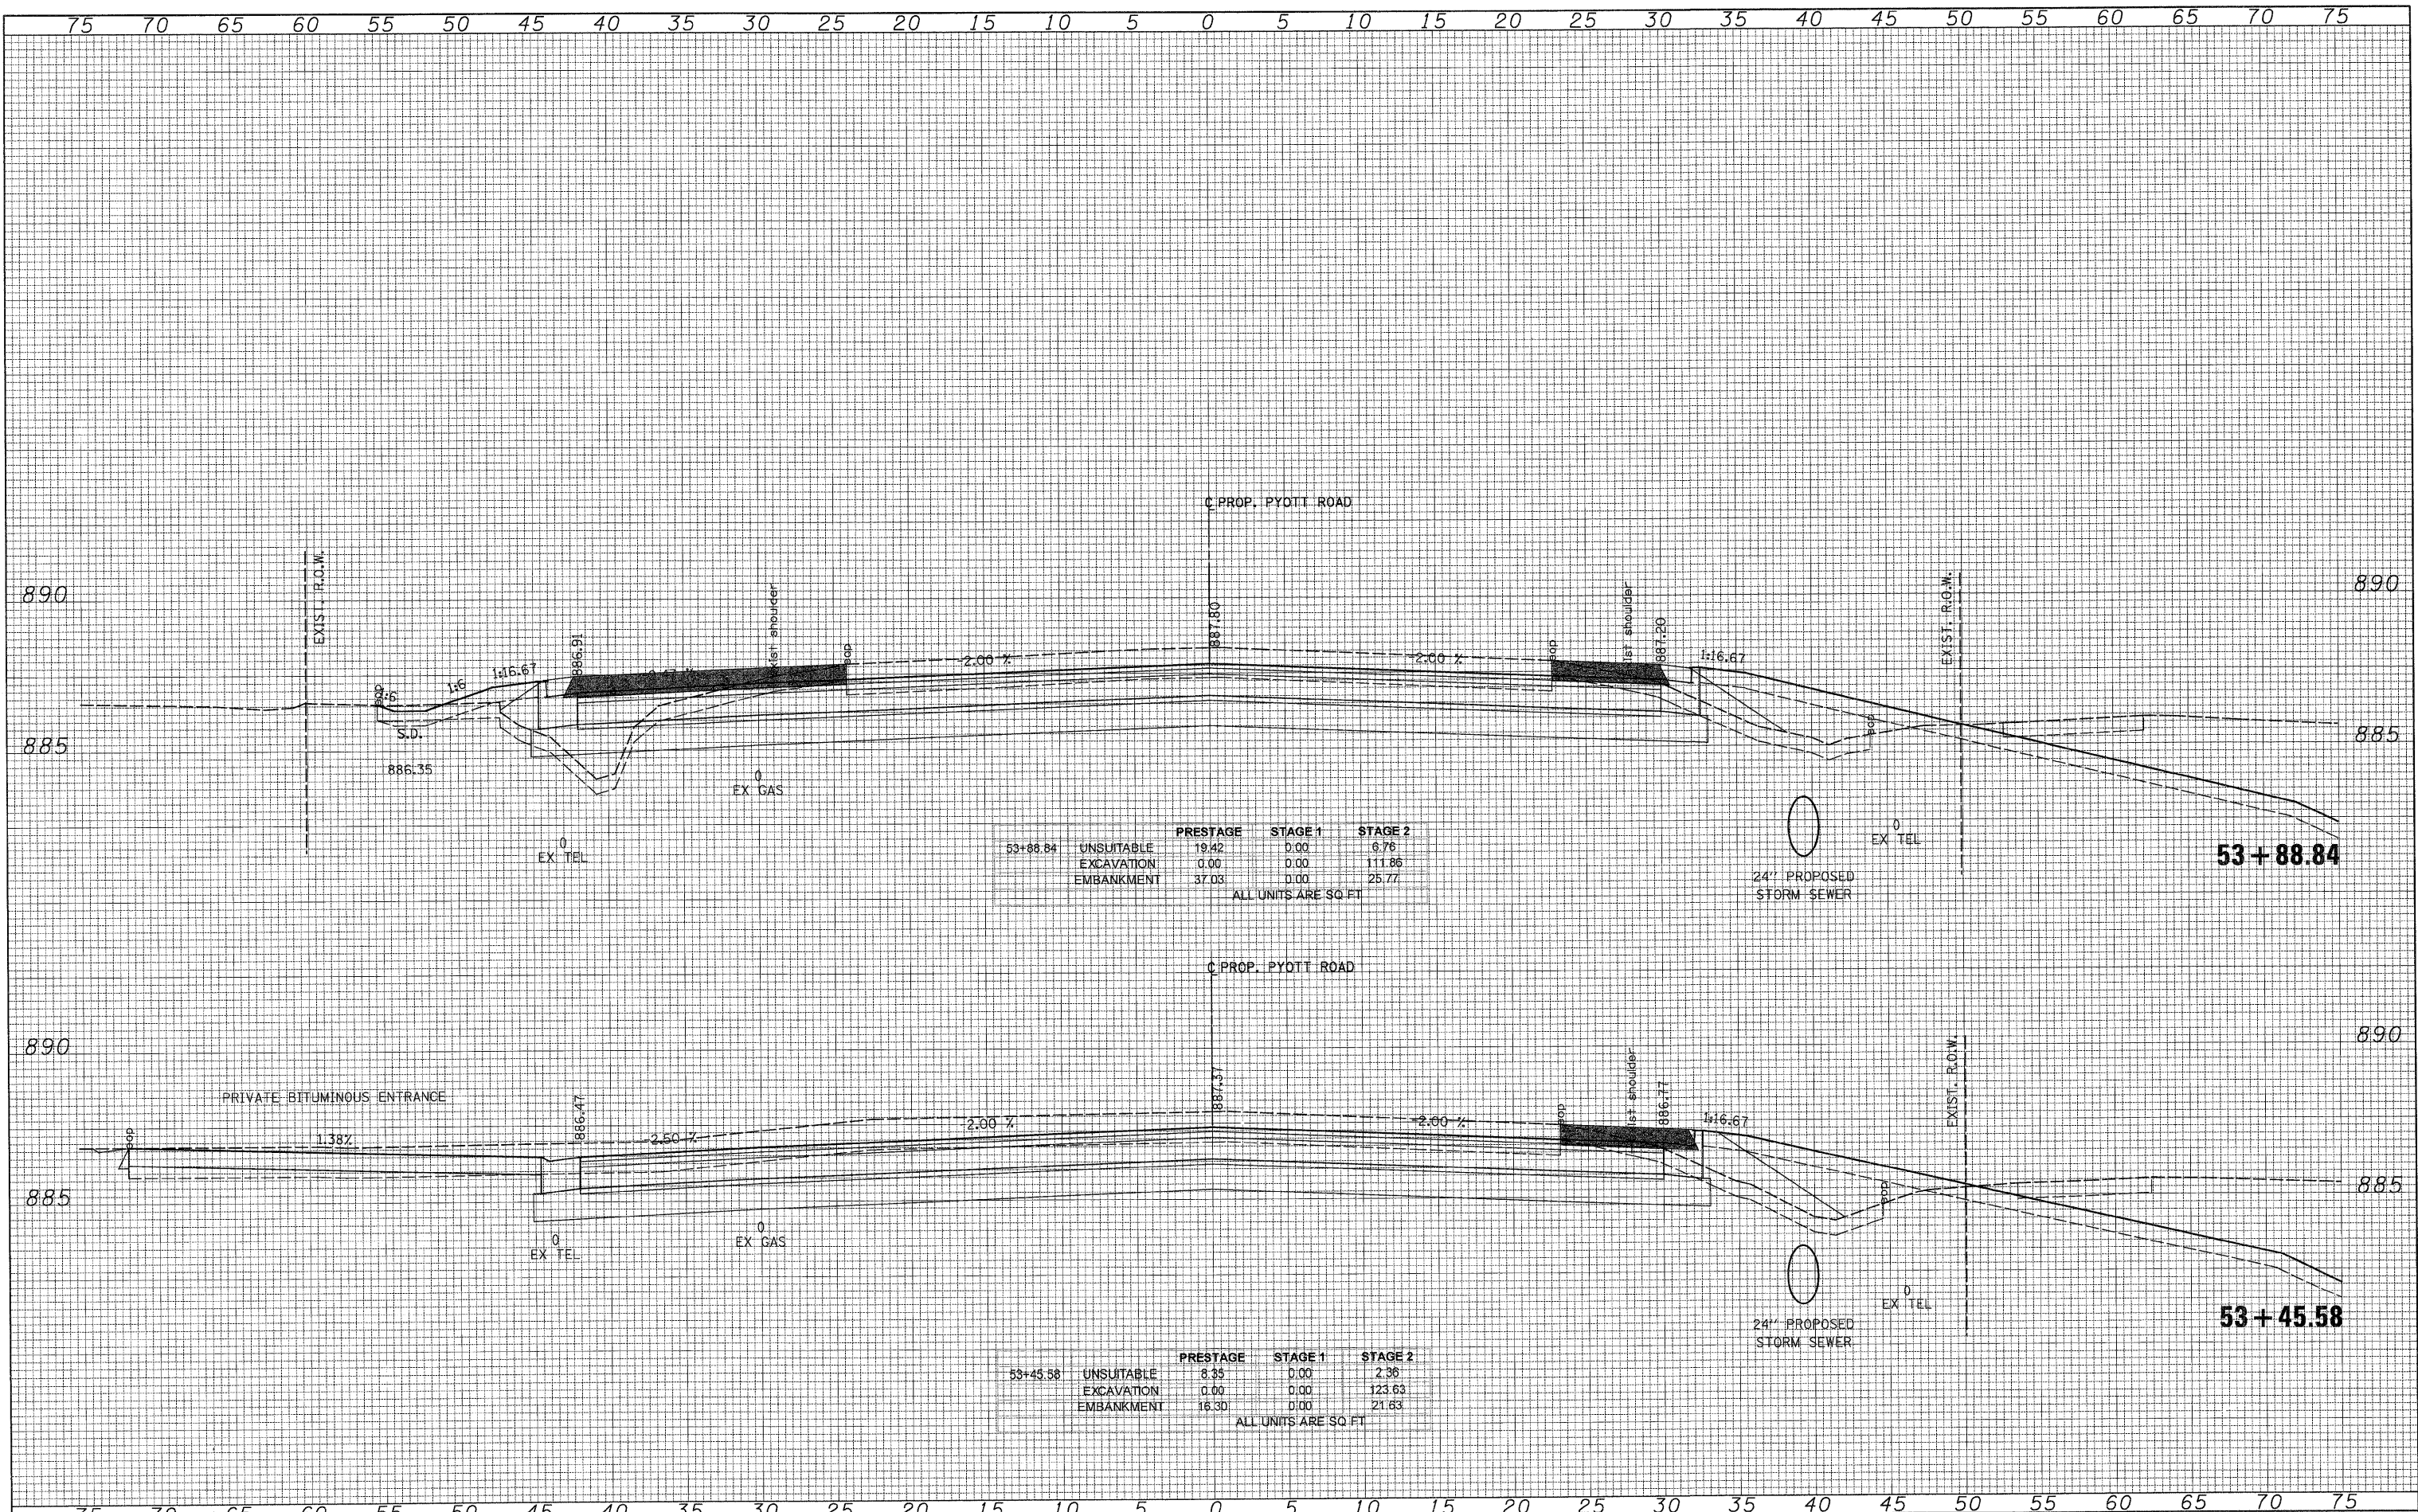

		PRESTAGE	STAGE 1	STAGE 2
53+88.84	UNSUITABLE	19.42	0.00	6.76
	EXCAVATION	0.00	0.00	111.86
	EMBANKMENT	37.03	0.00	25.77
ALL UNITS ARE SQ FT				

		PRESTAGE	STAGE 1	STAGE 2
53+45.58	UNSUITABLE	8.35	0.00	2.36
	EXCAVATION	0.00	0.00	123.63
	EMBANKMENT	16.30	0.00	21.63
ALL UNITS ARE SQ FT				



USER NAME = Rdwy.Lisle
 PLOT CONFIG = PDF(Grey, Large).plt
 PLOT SCALE = 1:5
 PLOT DATE = 7/28/2010 9:03:41 PM

DESIGNED - CPK
 DRAWN - TCK
 CHECKED - JAH
 DATE - 8/2/2010



MCHENRY COUNTY DIVISION OF TRANSPORTATION

PYOTT ROAD CROSS SECTIONS

SCALE: 1H:2V SHEET NO. STA. 53+45.58 TO STA. 53+88.84

F.A. RTE.	SECTION	COUNTY	TOTAL SHEETS	SHEET NO.
0336	05-00308-00-WR	MCHENRY	606	555
CONTRACT NO. 63398			ILLINOIS FED. AID PROJECT	

G:\MCDOT\2009\02\Drawings\RD\W\hts\Xano\5.XS_04_Pjost.dgn