
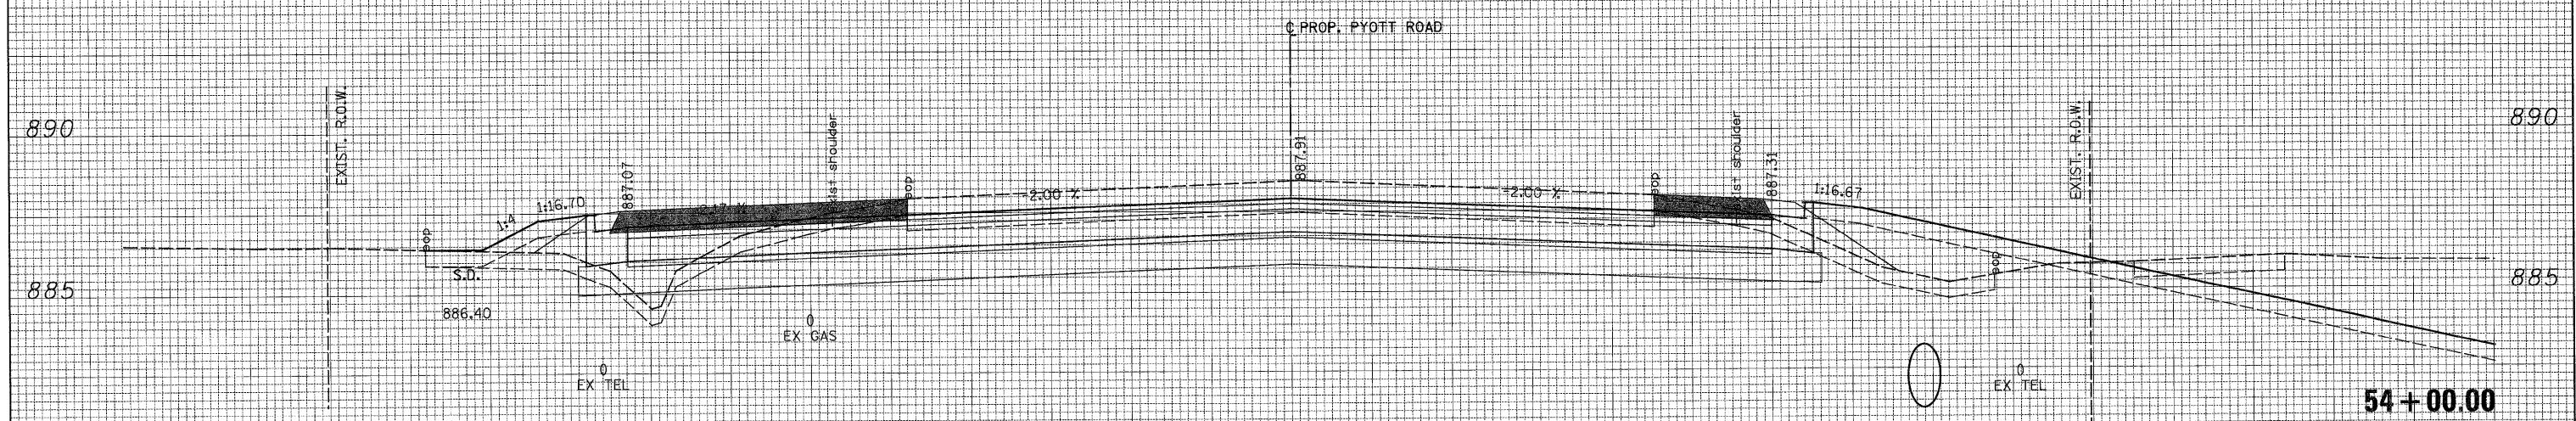


75 70 65 60 55 50 45 40 35 30 25 20 15 10 5 0 5 10 15 20 25 30 35 40 45 50 55 60 65 70 75

FINAL SURVEY PLOTTING AREAS CHECKED
 BY: _____ DATE: _____
 SURVEYED PLOTTING AREAS CHECKED
 NOTE BOOK NO. _____

ORIGINAL SURVEY PLOTTING AREAS CHECKED
 BY: _____ DATE: _____
 SURVEYED PLOTTING AREAS CHECKED
 NOTE BOOK NO. _____

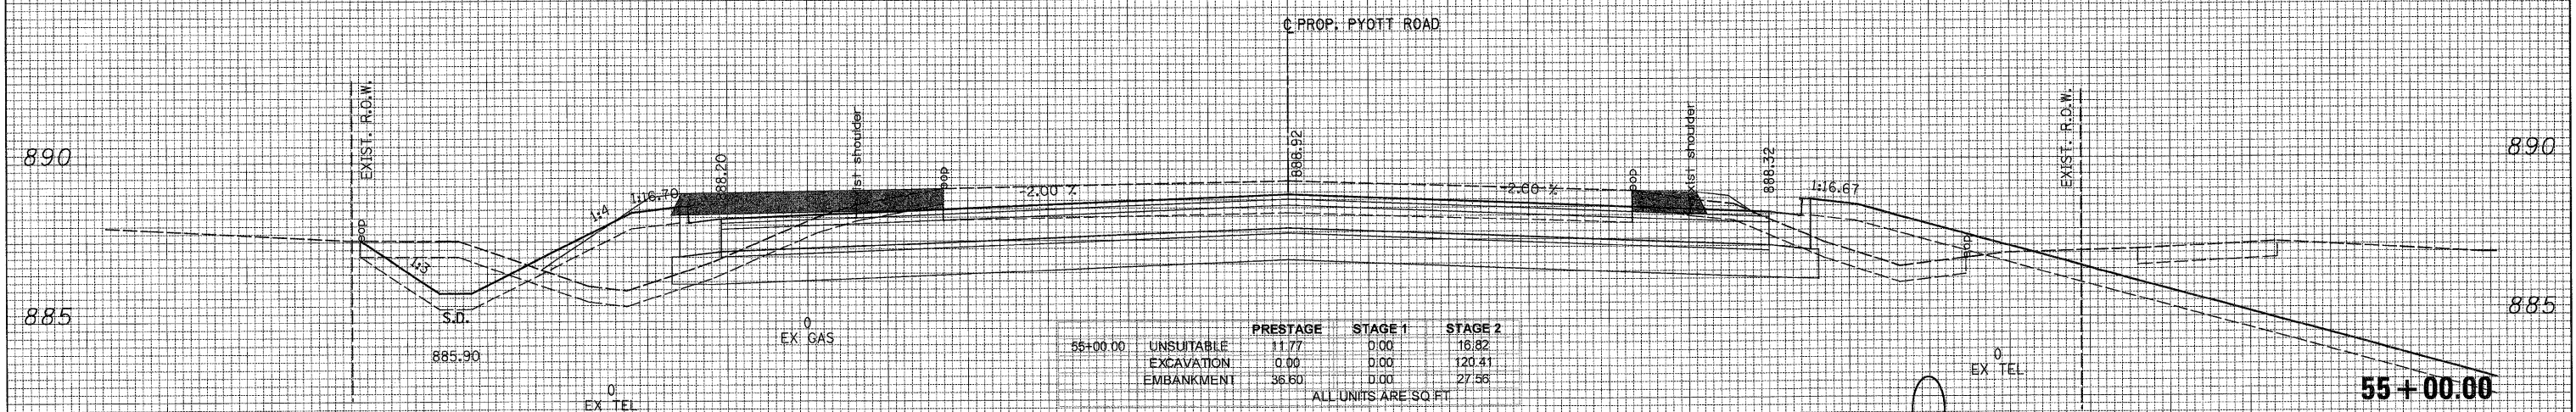

75 70 65 60 55 50 45 40 35 30 25 20 15 10 5 0 5 10 15 20 25 30 35 40 45 50 55 60 65 70 75



USER NAME = Rdwy_Lisle
 DESIGNED - CPK
 DRAWN - TCK
 CHECKED - JAH
 DATE - 8/2/2010
 PLOT CONFIG = PDFGrey_Large.plt
 PLOT SCALE = 1/8"
 PLOT DATE = 7/28/2010 9:03:45 PM

REVISIONS
 REVISION NO. 1
 REVISION DESCRIPTION
 REVISION DATE



MCHENRY COUNTY
 DIVISION OF TRANSPORTATION

PYOTT ROAD
 CROSS SECTIONS

SCALE: 1H:2V SHEET NO. STA. 54+00.00 TO STA. 55+00.00

F.A. RTE.	SECTION	COUNTY	TOTAL SHEETS	SHEET NO.
0336	05-00308-00-WR	MCHENRY	606	556
CONTRACT NO. 63398			ILLINOIS FED. AID PROJECT	

G:\MCDOT\2010\Drawings\RDWY\shs\Xsec\XS_24_Pyott.dgn