


DATE \_\_\_\_\_  
 BY \_\_\_\_\_  
 SURVEYED \_\_\_\_\_  
 PLOTTED \_\_\_\_\_  
 NOTE BOOK \_\_\_\_\_  
 AREAS CHECKED \_\_\_\_\_  
 NO. \_\_\_\_\_

DATE \_\_\_\_\_  
 BY \_\_\_\_\_  
 SURVEYED \_\_\_\_\_  
 PLOTTED \_\_\_\_\_  
 NOTE BOOK \_\_\_\_\_  
 AREAS CHECKED \_\_\_\_\_  
 NO. \_\_\_\_\_

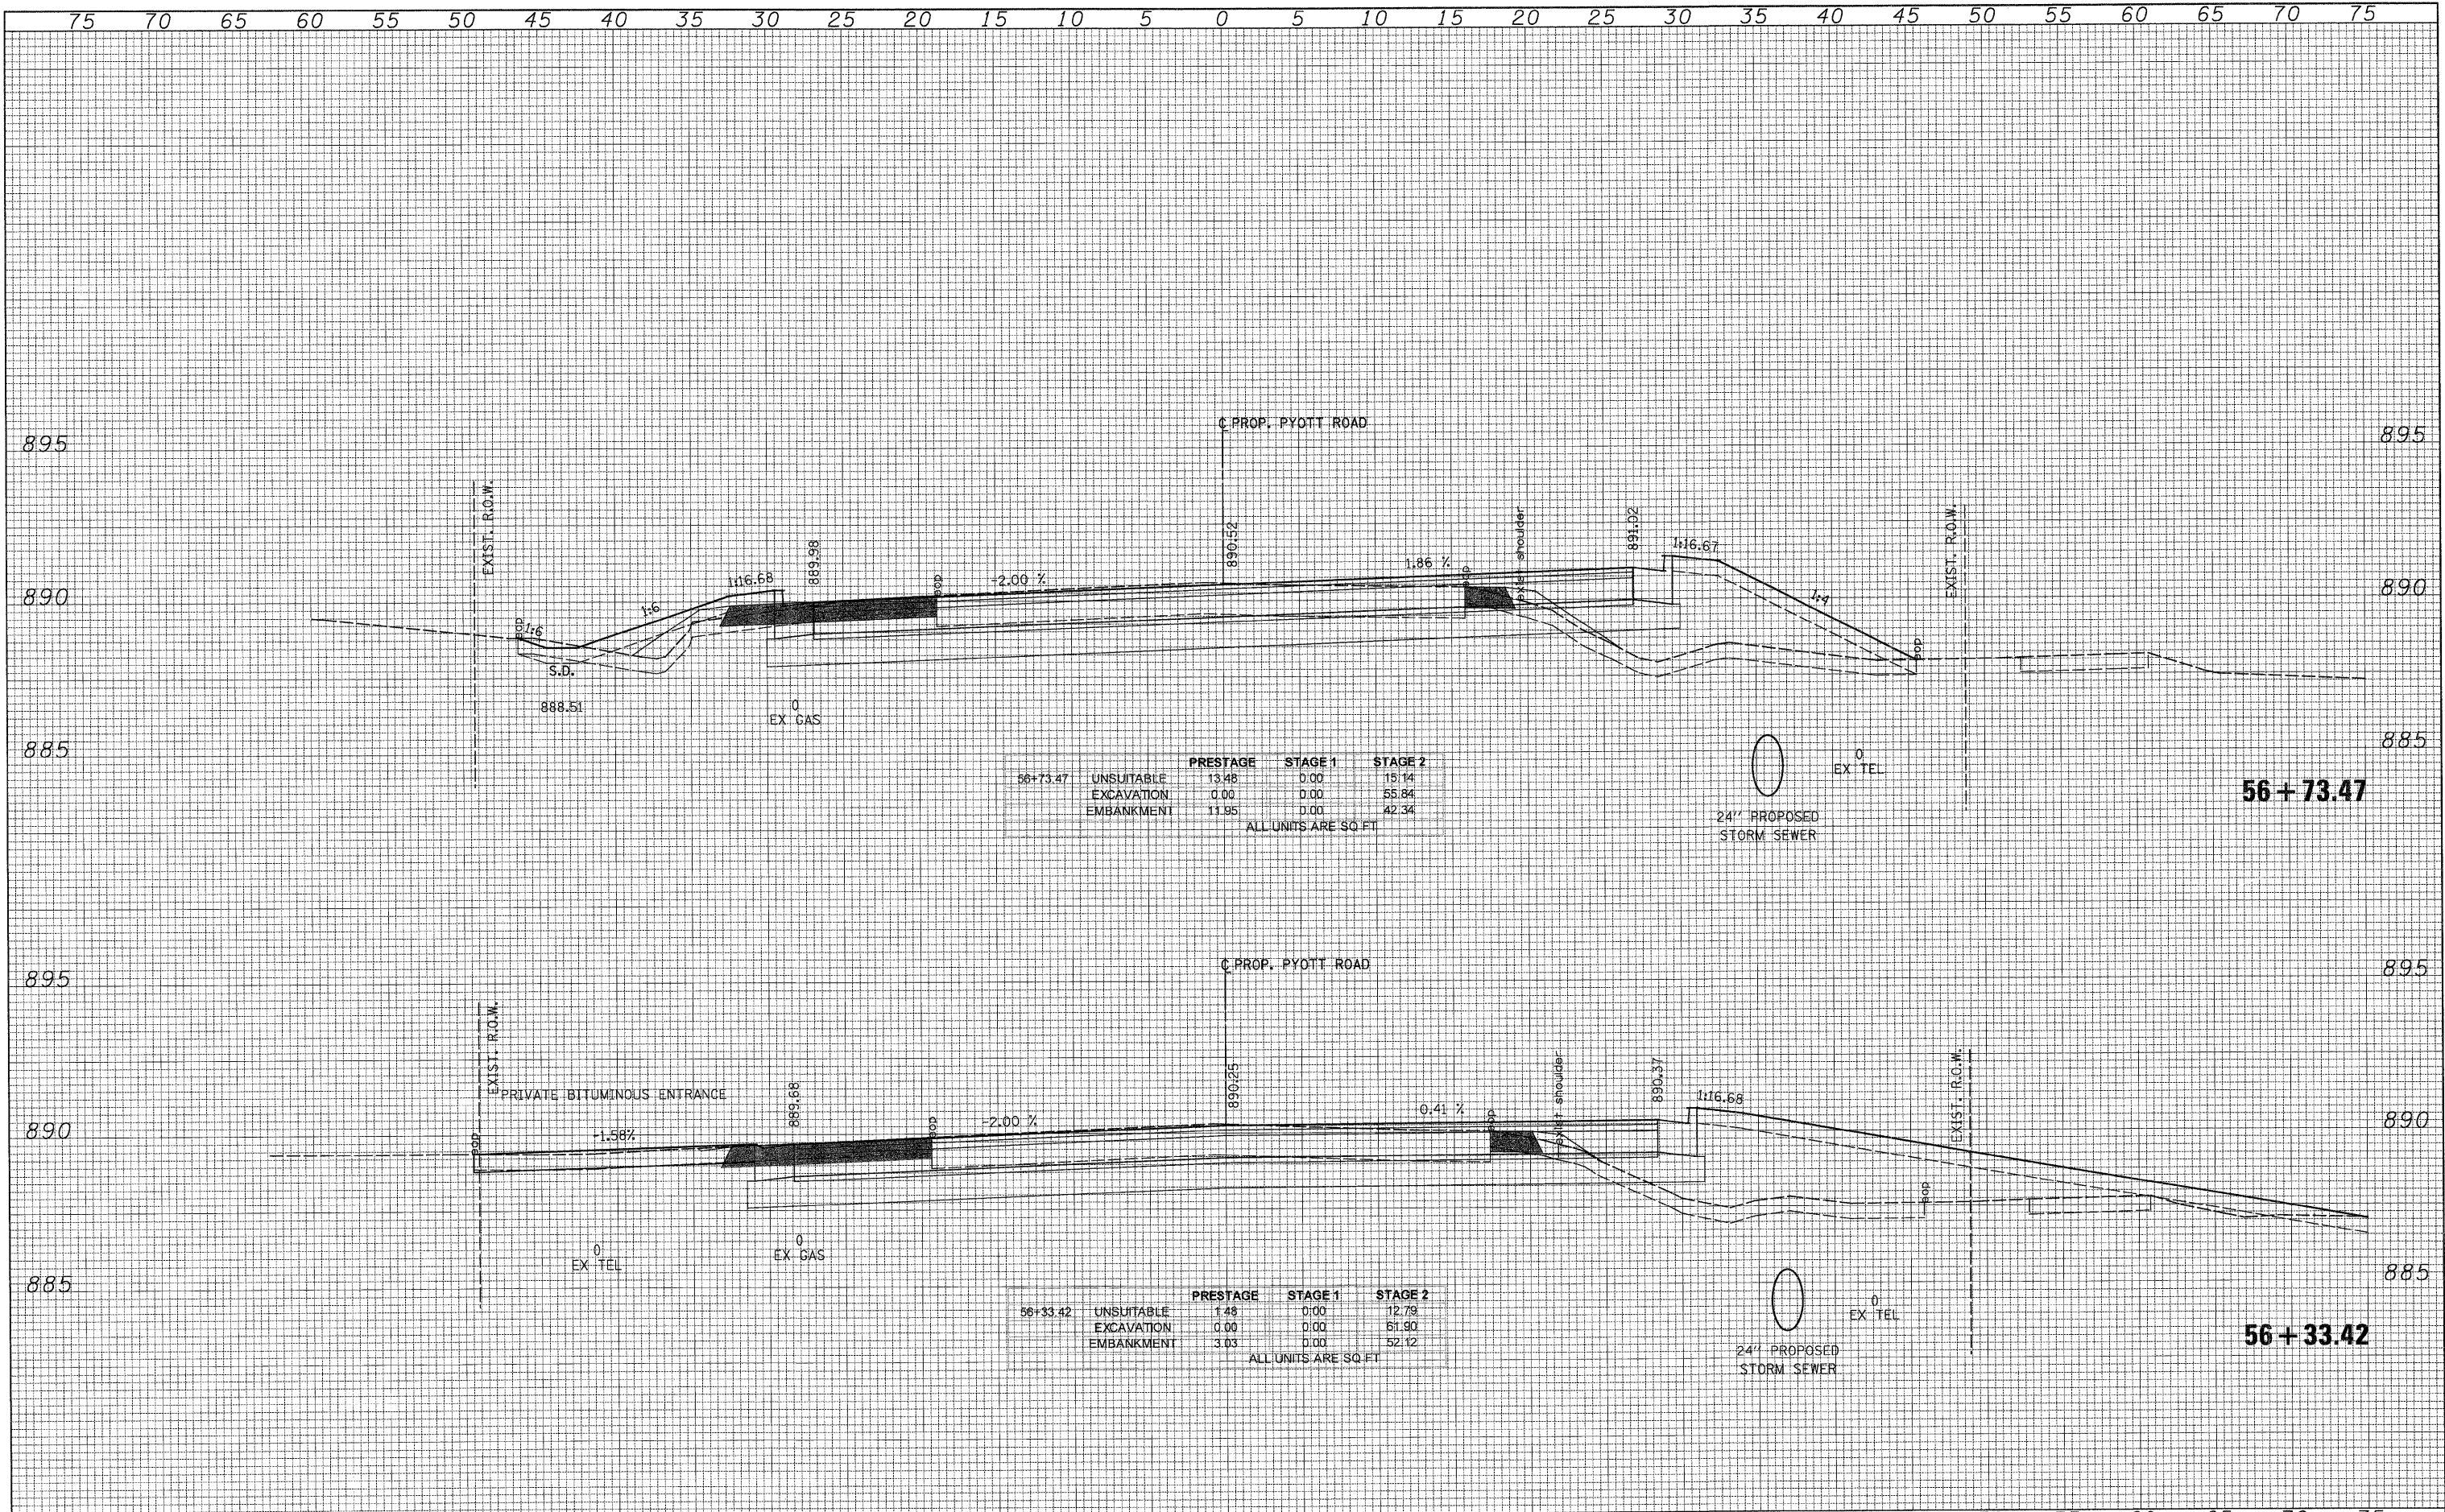

	PRESTAGE	STAGE 1	STAGE 2
56+73.47 UNSUITABLE	13.48	0.00	15.14
EXCAVATION	0.00	0.00	55.84
EMBANKMENT	11.95	0.00	42.34

ALL UNITS ARE SQ. FT.

	PRESTAGE	STAGE 1	STAGE 2
56+33.42 UNSUITABLE	1.48	0.00	12.79
EXCAVATION	0.00	0.00	61.90
EMBANKMENT	3.03	0.00	52.12

ALL UNITS ARE SQ. FT.

75 70 65 60 55 50 45 40 35 30 25 20 15 10 5 0 5 10 15 20 25 30 35 40 45 50 55 60 65 70 75



USER NAME = Rdm\_Lisle  
 DESIGNED - CPK  
 DRAWN - TCK  
 CHECKED - JAH  
 DATE - 8/2/2010  
 PLOT CONFIG = PDFGreg\_Large.plt  
 PLOT SCALE = 1/8"  
 PLOT DATE = 7/28/2010 9:23:52 PM

REVISIONS  
 REVISION NO. | DATE | DESCRIPTION  
 \_\_\_\_\_ | \_\_\_\_\_ | \_\_\_\_\_  
 \_\_\_\_\_ | \_\_\_\_\_ | \_\_\_\_\_  
 \_\_\_\_\_ | \_\_\_\_\_ | \_\_\_\_\_



MCHENRY COUNTY  
 DIVISION OF TRANSPORTATION

PYOTT ROAD  
 CROSS SECTIONS

SCALE: 1H:2V SHEET NO. STA. 56+33.42 TO STA. 56+73.47

F.A. RTE.	SECTION	COUNTY	TOTAL SHEETS	SHEET NO.
0336	05-00308-00-WR	MCHENRY	606	558
			CONTRACT NO. 63398	
ILLINOIS FED. AID PROJECT				

G:\MCDOT\20950\_001\Drawings\RDWY\shs\Xsec\XS\_24\_Pyott.dgn