


75 70 65 60 55 50 45 40 35 30 25 20 15 10 5 0 5 10 15 20 25 30 35 40 45 50 55 60 65 70 75


DATE _____
 BY _____
 SURVEYED _____
 PLOTTED _____
 NOTE BOOK _____
 AREAS CHECKED _____
 NO. _____

DATE _____
 BY _____
 SURVEYED _____
 PLOTTED _____
 NOTE BOOK _____
 AREAS CHECKED _____
 NO. _____

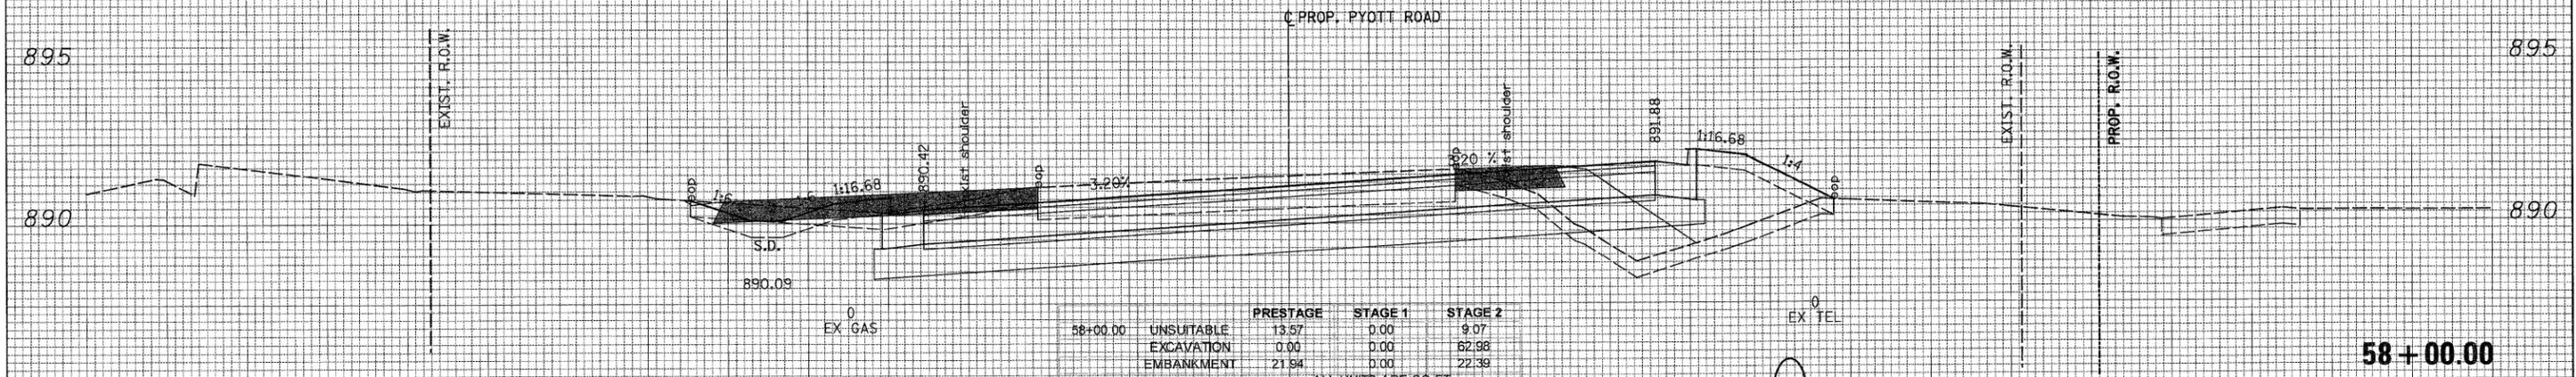

	PRESTAGE	STAGE 1	STAGE 2
58+00.00 UNSUITABLE	13.57	0.00	9.07
EXCAVATION	0.00	0.00	62.98
EMBANKMENT	21.94	0.00	22.39

ALL UNITS ARE SQ.FT

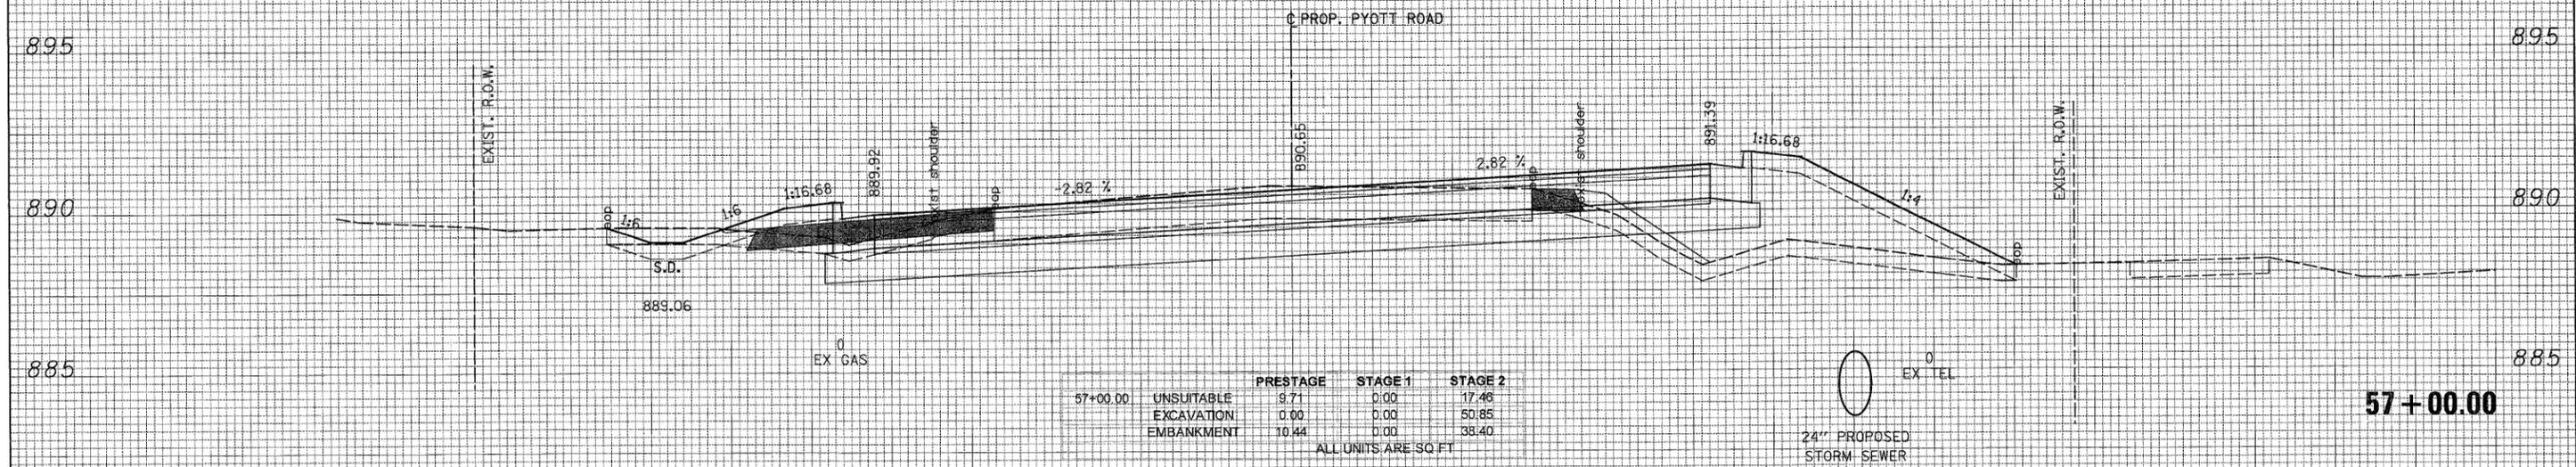

	PRESTAGE	STAGE 1	STAGE 2
57+00.00 UNSUITABLE	9.71	0.00	17.46
EXCAVATION	0.00	0.00	50.85
EMBANKMENT	10.44	0.00	38.40

ALL UNITS ARE SQ.FT

75 70 65 60 55 50 45 40 35 30 25 20 15 10 5 0 5 10 15 20 25 30 35 40 45 50 55 60 65 70 75



USER NAME = Rdwy.Lisle
 DESIGNED - CPK
 DRAWN - TCK
 CHECKED - JAH
 DATE - 8/2/2010
 PLOT CONFIG = PDFG-ey_Large.plt
 PLOT SCALE = 1/8"
 PLOT DATE = 7/28/2010 9:35:57 PM

REVISED -
 REVISED -
 REVISED -
 REVISED -



MCHENRY COUNTY
 DIVISION OF TRANSPORTATION

PYOTT ROAD
 CROSS SECTIONS

SCALE: 1H:2V SHEET NO. STA. 57+00.00 TO STA. 58+00.00

F.A. RTE.	SECTION	COUNTY	TOTAL SHEETS	SHEET NO.
0336	05-00308-00-WR	MCHENRY	606	559
			CONTRACT NO. 63398	

ILLINOIS FED. AID PROJECT

Q:\MCDOT\2010\01\Drawings\RDW\shs\Xsec\5.XS.24.Pyott.dgn