


DATE _____
 BY _____
 SURVEYED _____
 PLOTTED _____
 NOTE BOOK _____
 AREAS CHECKED _____
 NO. _____

DATE _____
 BY _____
 SURVEYED _____
 PLOTTED _____
 NOTE BOOK _____
 AREAS CHECKED _____
 NO. _____

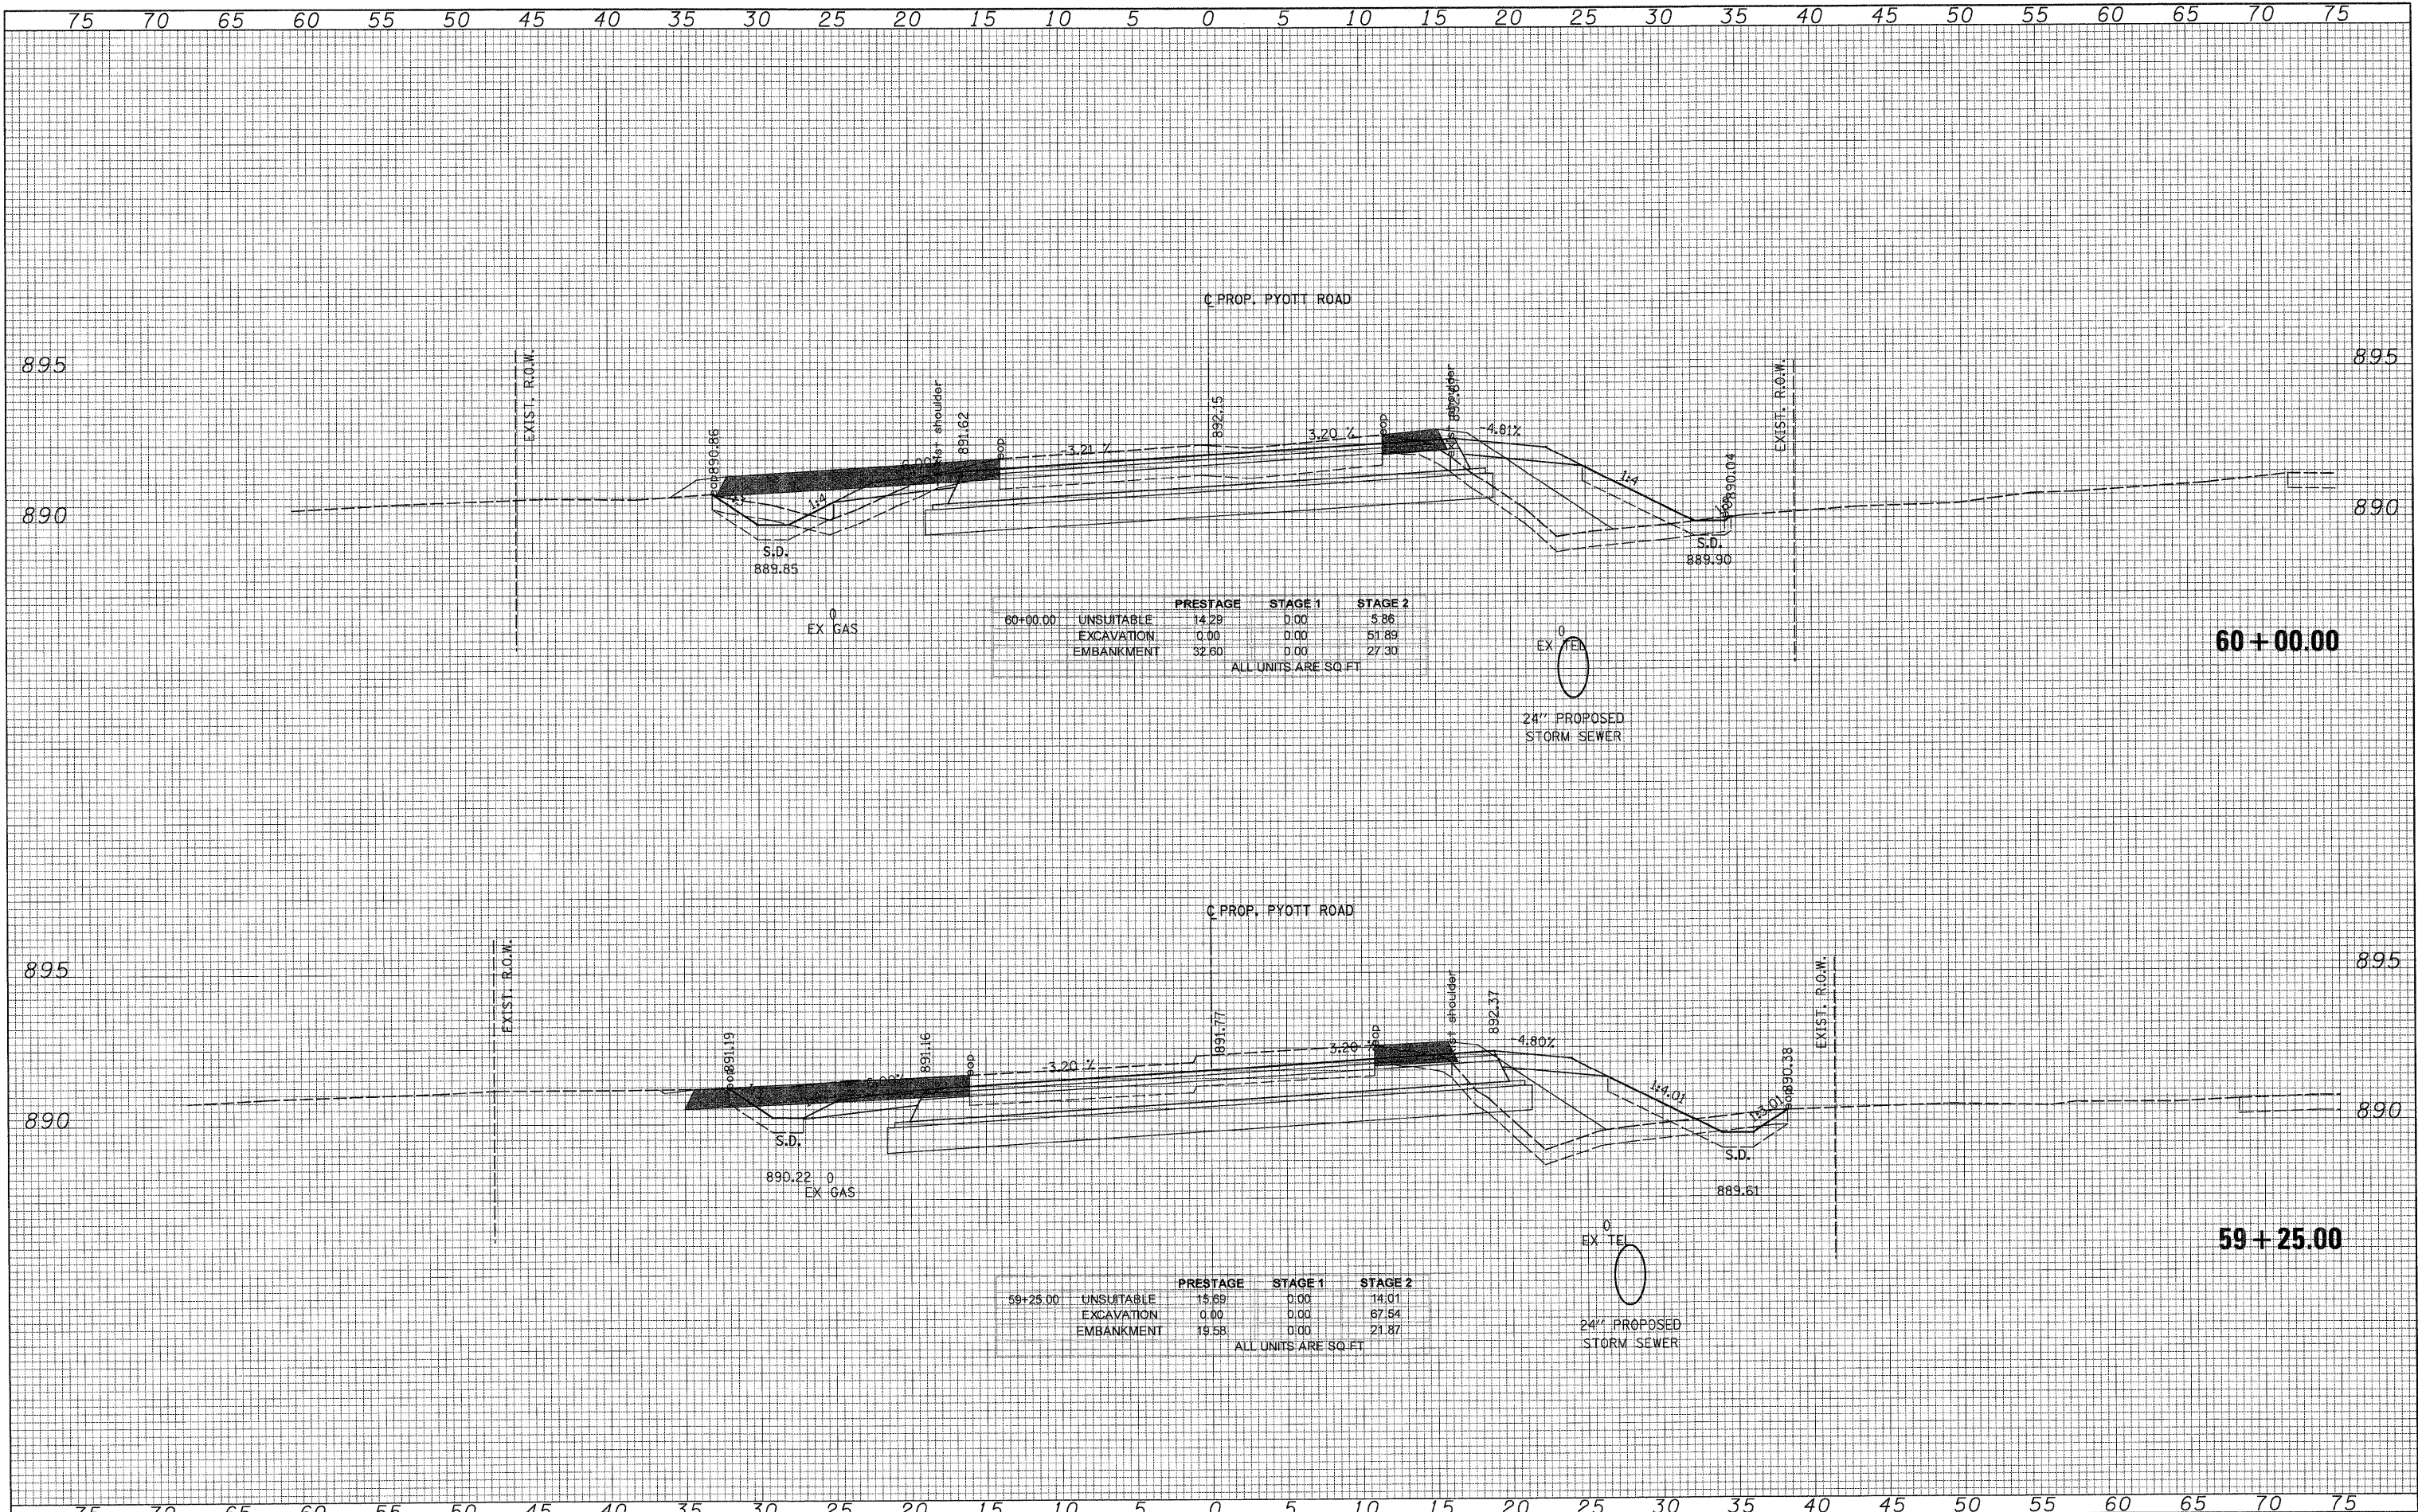

	PRESTAGE	STAGE 1	STAGE 2
60+00.00 UNSUITABLE	14.29	0.00	5.86
EXCAVATION	0.00	0.00	51.89
EMBANKMENT	32.60	0.00	27.30

ALL UNITS ARE SQ.FT

	PRESTAGE	STAGE 1	STAGE 2
59+25.00 UNSUITABLE	15.89	0.00	14.01
EXCAVATION	0.00	0.00	67.54
EMBANKMENT	19.58	0.00	21.87

ALL UNITS ARE SQ.FT

75 70 65 60 55 50 45 40 35 30 25 20 15 10 5 0 5 10 15 20 25 30 35 40 45 50 55 60 65 70 75



USER NAME = Rduy.Lisle
 PLOT CONFIG = PDF(Grey, Large).plt
 PLOT SCALE = 1/5
 PLOT DATE = 7/28/2010 9:04:25 PM

DESIGNED - CPK
 DRAWN - TCK
 CHECKED - JAH
 DATE - 8/2/2010

REVISED -
 REVISED -
 REVISED -
 REVISED -



MCHENRY COUNTY
 DIVISION OF TRANSPORTATION

SCALE: 1/4"=1'-0"
 SHEET NO. _____
 STA. 59+25.00 TO STA. 60+00.00

PYOTT ROAD
 CROSS SECTIONS

F.A. RTE.	SECTION	COUNTY	TOTAL SHEETS	SHEET NO.
0336	05-00308-00-WR	MCHENRY	606	561
			CONTRACT NO. 63398	
ILLINOIS FED. AID PROJECT				

G:\MCDOT\2010\Drawings\RDWY\shs\Xeen\XS.24.Pyott.dgn