


75 70 65 60 55 50 45 40 35 30 25 20 15 10 5 0 5 10 15 20 25 30 35 40 45 50 55 60 65 70 75

DATE _____
 BY _____
 SURVEYED _____
 PLOTTED _____
 FINAL SURVEY NOTE BOOK NO. _____
 AREAS CHECKED _____

DATE _____
 BY _____
 SURVEYED _____
 PLOTTED _____
 ORIGINAL SURVEY NOTE BOOK NO. _____
 AREAS CHECKED _____

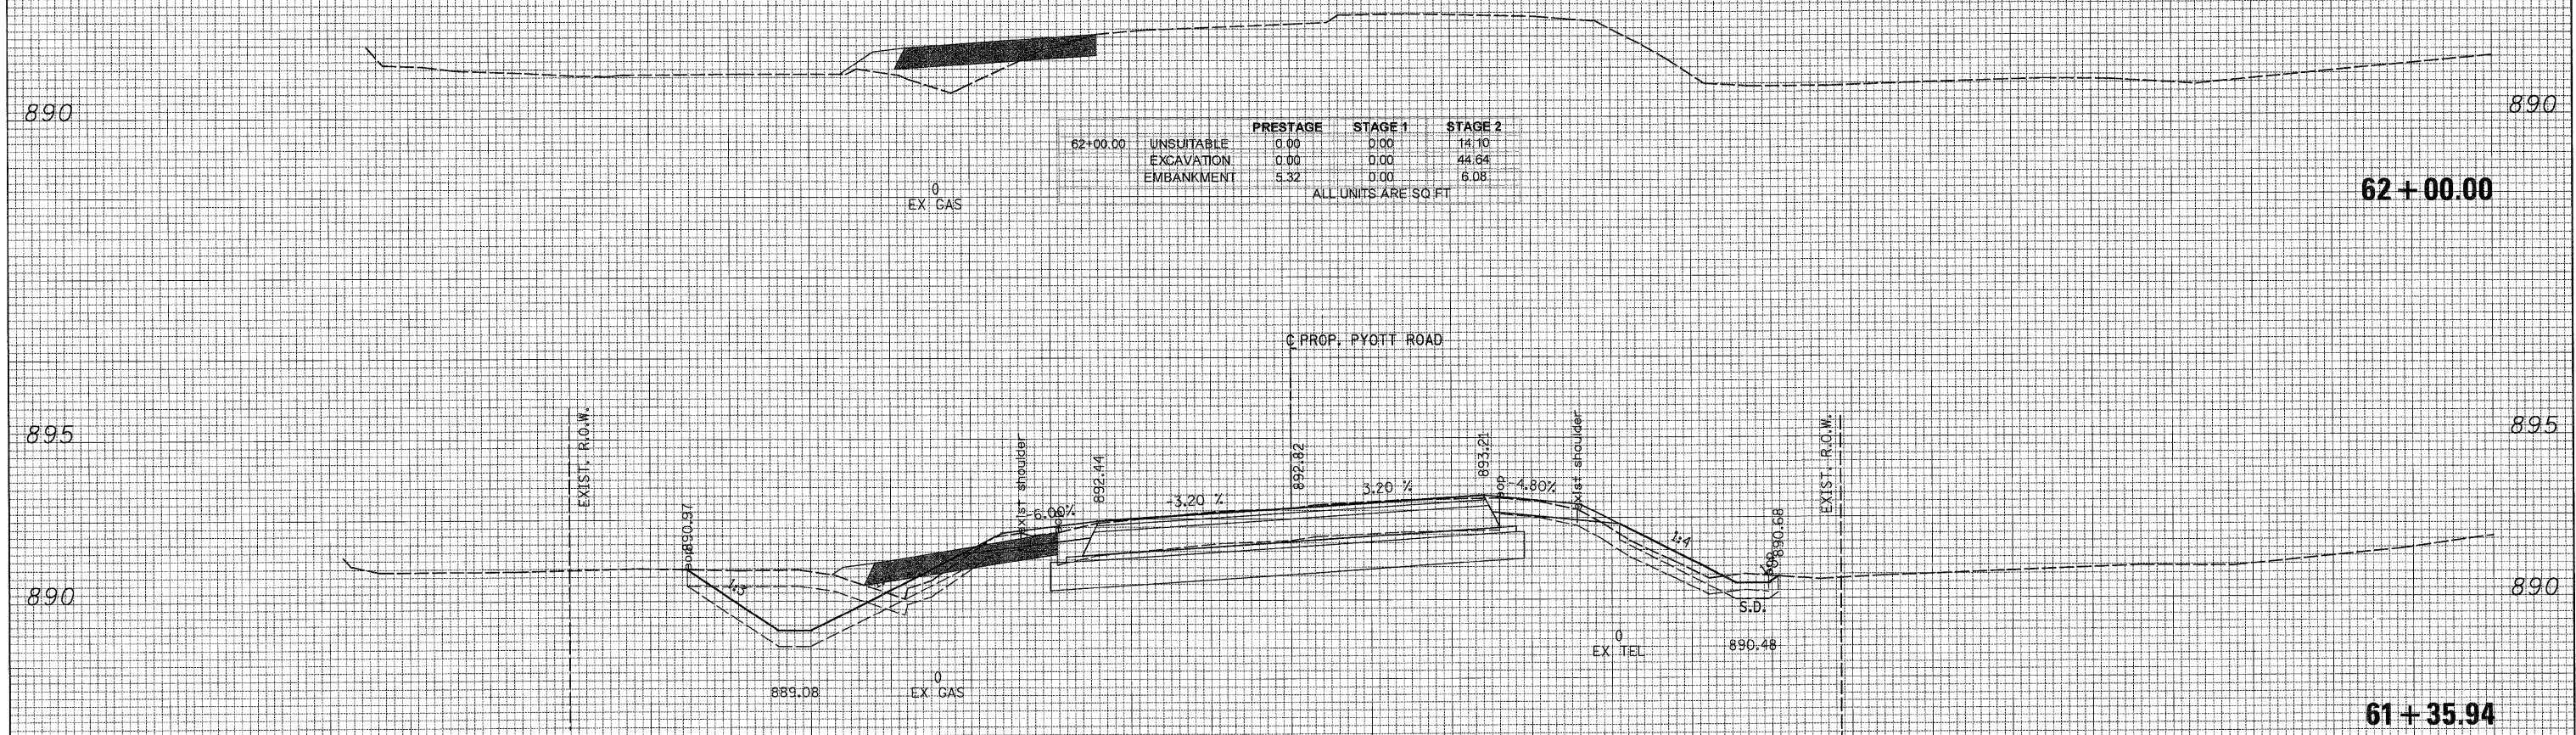

		PRESTAGE	STAGE 1	STAGE 2
62+00.00	UNSUITABLE	0.00	0.00	14.10
	EXCAVATION	0.00	0.00	44.64
	EMBANKMENT	5.32	0.00	6.08

ALL UNITS ARE SQ. FT.

		PRESTAGE	STAGE 1	STAGE 2
61+35.94	UNSUITABLE	5.84	0.00	14.10
	EXCAVATION	0.00	0.00	44.64
	EMBANKMENT	6.19	0.00	6.08

ALL UNITS ARE SQ. FT.

75 70 65 60 55 50 45 40 35 30 25 20 15 10 5 0 5 10 15 20 25 30 35 40 45 50 55 60 65 70 75



USER NAME = Rdy.Lisle
 PLOT CONFIG = PDF(Gray, Large).plt
 PLOT SCALE = 1/8"
 PLOT DATE = 7/28/2010 9:04:13 PM

DESIGNED - CPK
 DRAWN - TCK
 CHECKED - JAH
 DATE - 8/2/2010

REVISED -
 REVISED -
 REVISED -
 REVISED -



MCHENRY COUNTY
 DIVISION OF TRANSPORTATION

SCALE: 1H:2V SHEET NO. STA. 61+35.94 TO STA. 62+00.00

PYOTT ROAD
 CROSS SECTIONS

F.A. RTE. 0336	SECTION 05-00308-00-WR	COUNTY MCHENRY	TOTAL SHEETS 606	SHEET NO. 563
CONTRACT NO. 63398				
ILLINOIS FED. AID PROJECT				

Q:\MCDOT\2010\Drawings\RDWY\shh\Xsec\XS.XS_24.Pyott.dgn