



FINAL SURVEY PLOTTED AREAS CHECKED
 SURVEYED PLOTTED AREAS CHECKED
 NOTE BOOK NO.

ORIGINAL SURVEY PLOTTED AREAS CHECKED
 SURVEYED PLOTTED AREAS CHECKED
 NOTE BOOK NO.

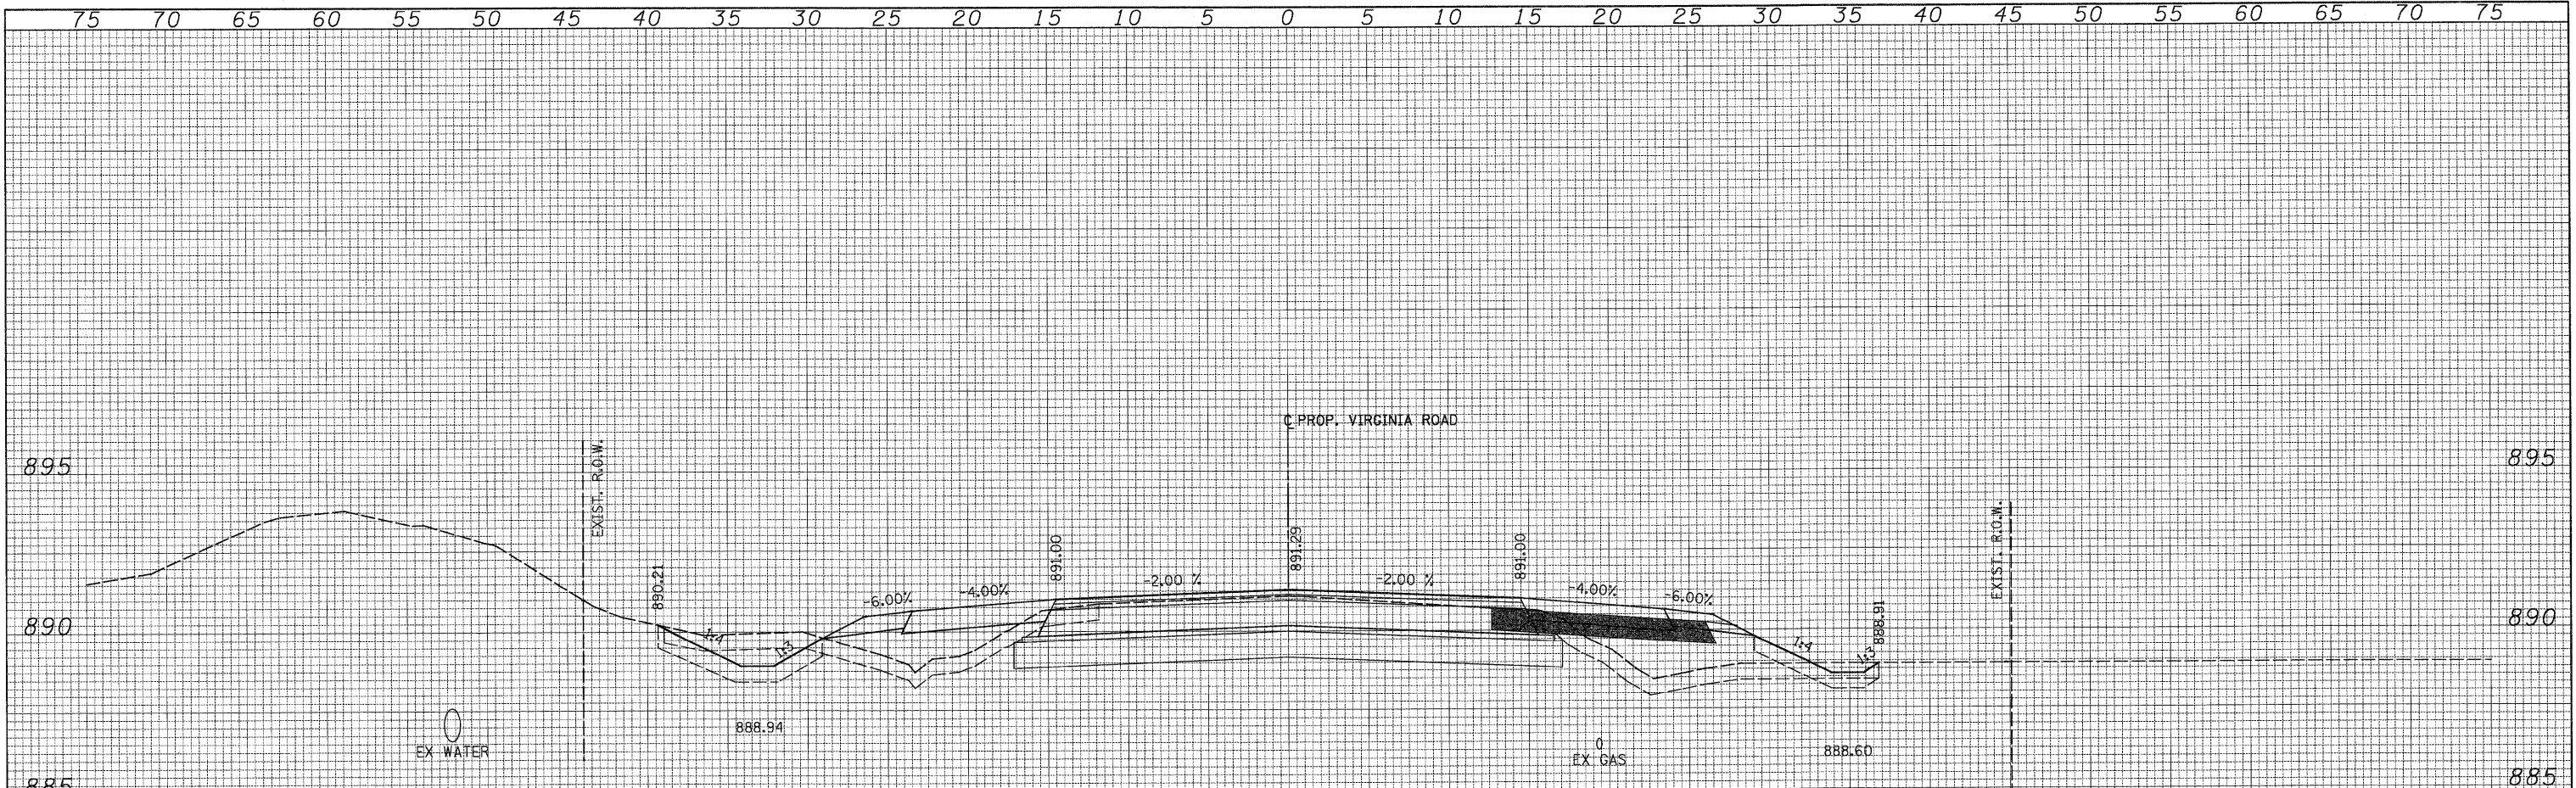

	PRESTAGE	STAGE 1	STAGE 2
41+00.00 UNSUITABLE	10.05	16.44	0.00
EXCAVATION	0.00	8.14	0.00
EMBANKMENT	18.18	35.19	0.00

ALL UNITS ARE SQ. FT.

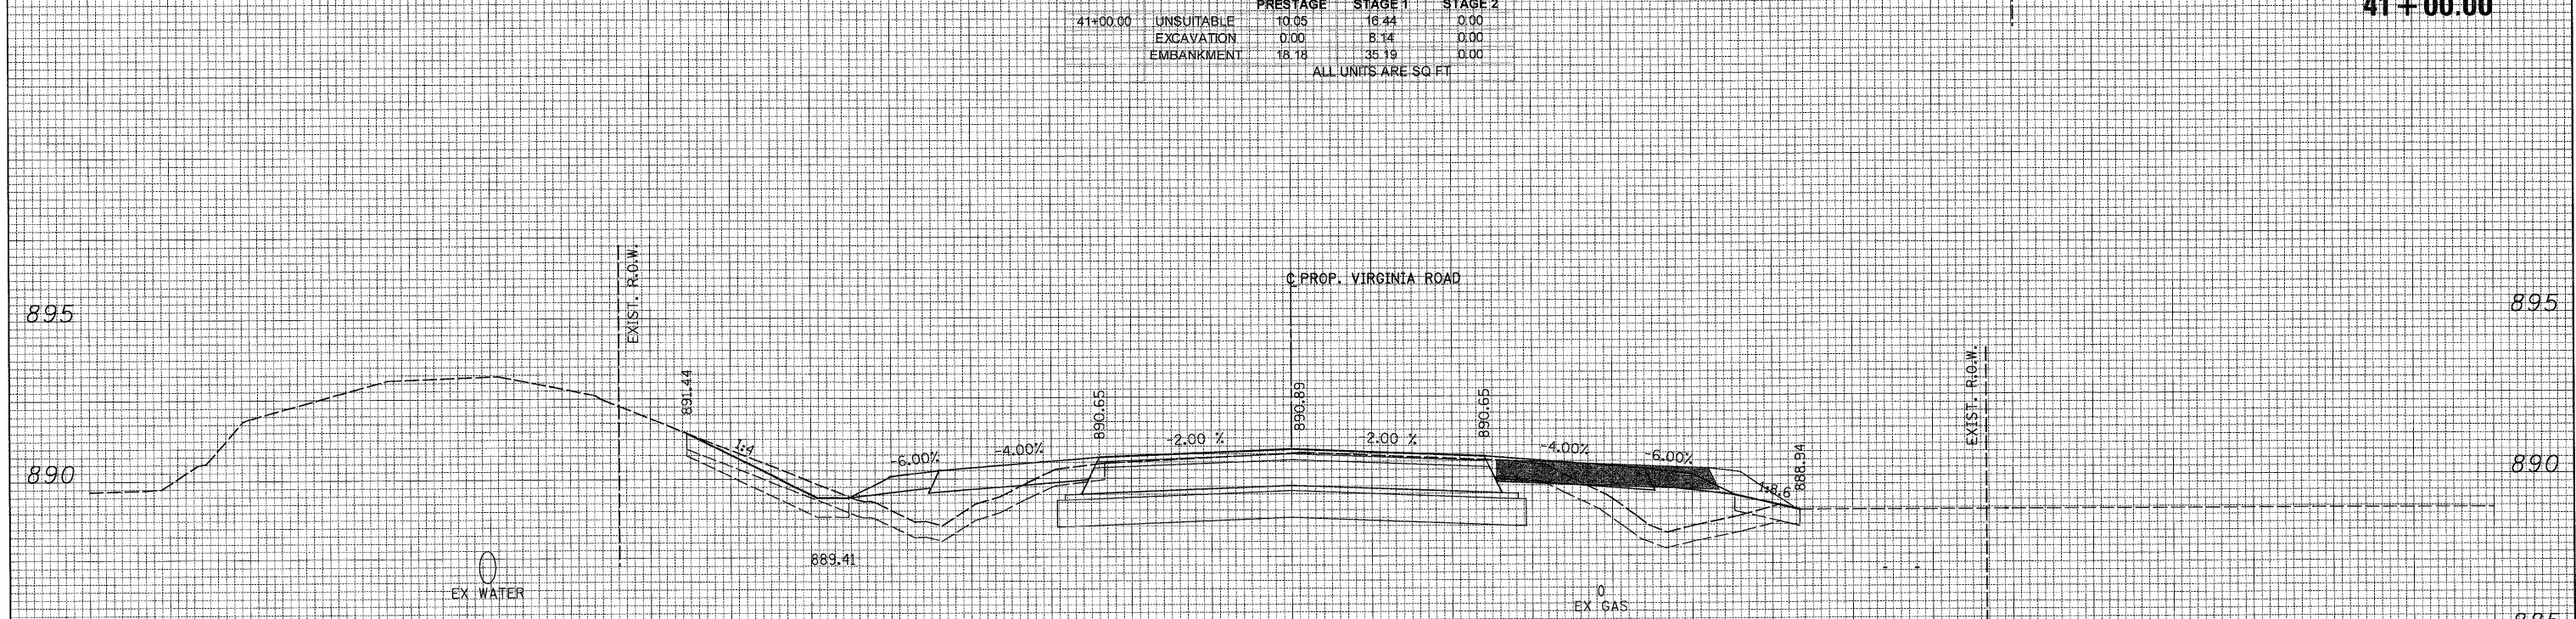

	PRESTAGE	STAGE 1	STAGE 2
40+00.00 UNSUITABLE	10.13	13.05	0.00
EXCAVATION	0.00	3.66	0.00
EMBANKMENT	19.31	26.65	0.00

ALL UNITS ARE SQ. FT.

75 70 65 60 55 50 45 40 35 30 25 20 15 10 5 0 5 10 15 20 25 30 35 40 45 50 55 60 65 70 75



USER NAME = Rldwy_Lisle
 DESIGNED - CPK
 DRAWN - TCK
 CHECKED - JAH
 DATE - 8/2/2010

REVISED -
 REVISED -
 REVISED -
 REVISED -



MCHENRY COUNTY
 DIVISION OF TRANSPORTATION

VIRGINIA ROAD
 CROSS SECTIONS
 SCALE: 1H:2V
 SHEET NO.
 STA. 40+00.00 TO STA. 41+00.00

F.A. RTE.	SECTION	COUNTY	TOTAL SHEETS	SHEET NO.
0336	05-00308-00-WR	MCHENRY	606	564

CONTRACT NO. 63398
 ILLINOIS FED. AID PROJECT

G:\MCDOT\2010\Drawings\RDWY\shs\Xseo\XS_05_Virginia.dgn