


DATE _____
 BY _____
 SURVEYED _____
 PLOTTED _____
 FINAL SURVEY NOTE BOOK NO. _____
 AREAS CHECKED _____

DATE _____
 BY _____
 SURVEYED _____
 PLOTTED _____
 ORIGINAL SURVEY NOTE BOOK NO. _____
 AREAS CHECKED _____

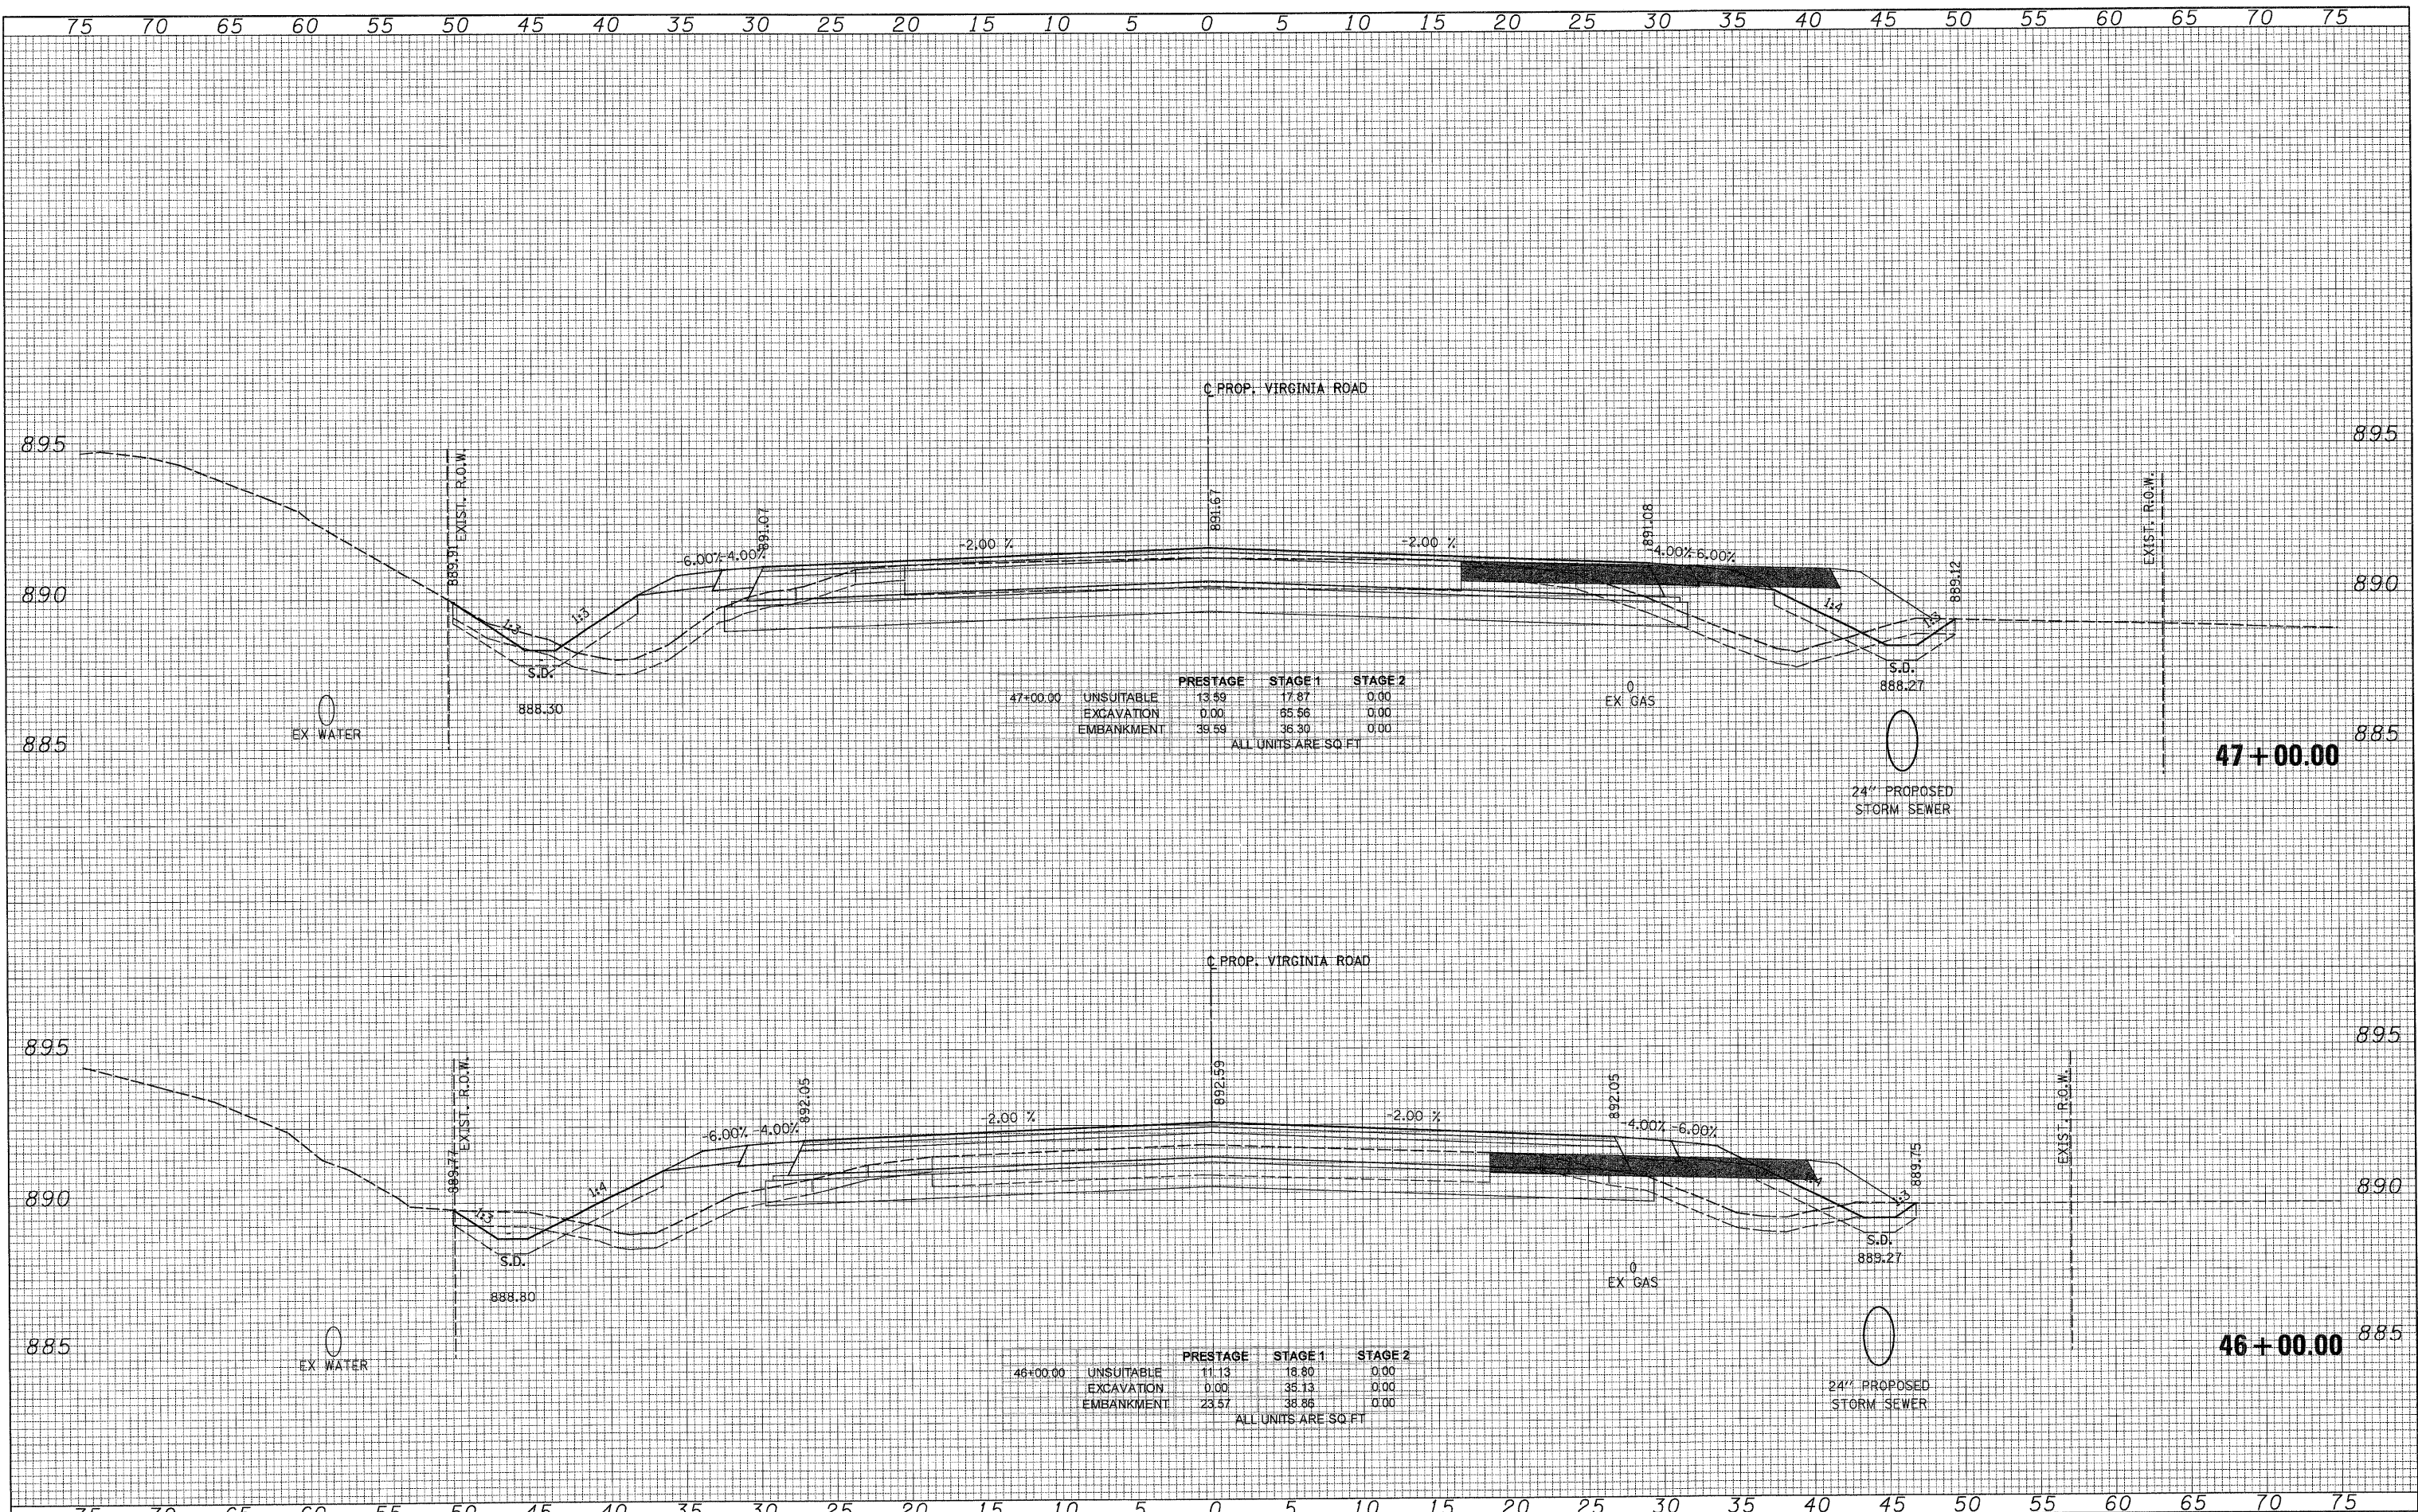

	PRESTAGE	STAGE 1	STAGE 2
47+00.00 UNSUITABLE	13.59	17.87	0.00
EXCAVATION	0.00	65.56	0.00
EMBANKMENT	39.59	36.30	0.00
ALL UNITS ARE SQ. FT.			

	PRESTAGE	STAGE 1	STAGE 2
46+00.00 UNSUITABLE	11.13	16.80	0.00
EXCAVATION	0.00	35.13	0.00
EMBANKMENT	23.57	38.86	0.00
ALL UNITS ARE SQ. FT.			

75 70 65 60 55 50 45 40 35 30 25 20 15 10 5 0 5 10 15 20 25 30 35 40 45 50 55 60 65 70 75



USER NAME = Rdwy_Lisle
 DESIGNED - CPK
 DRAWN - TCK
 CHECKED - JAH
 DATE - 8/2/2010
 PLOT DATE = 7/28/2010 9:24:33 PM

REVISIONS:
 REVISED -
 REVISED -
 REVISED -
 REVISED -



MCHENRY COUNTY
 DIVISION OF TRANSPORTATION

VIRGINIA ROAD
 CROSS SECTIONS
 SCALE: 1H:2V SHEET NO. STA. 46+00.00 TO STA. 47+00.00

F.A. RTE.	SECTION	COUNTY	TOTAL SHEETS	SHEET NO.
0336	05-00308-00-WR	MCHENRY	606	567
CONTRACT NO. 63398			ILLINOIS FED. AID PROJECT	

G:\MCDOT\20950_001\Drawings\RDWY\White\Xeno\XS_05_Virginia.dgn